



WINTER LANE CONFIGURATION TYPICAL SECTION
 CONGRESS PARKWAY - UNDER POST OFFICE
 LOOKING EAST

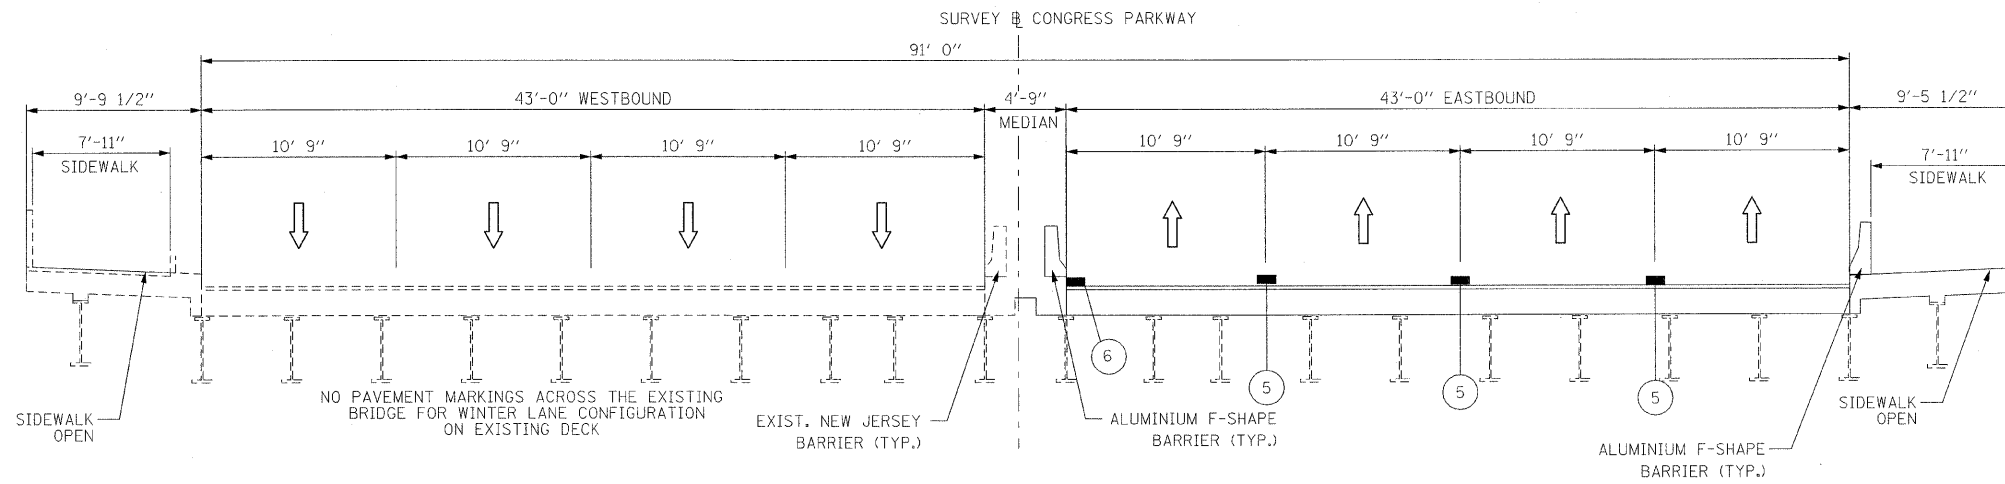

WINTER LANE CONFIGURATION TYPICAL SECTION (BRIDGE STRUCTURE)
 CONGRESS PARKWAY - OVER SOUTH BRANCH OF THE CHICAGO RIVER
 LOOKING EAST

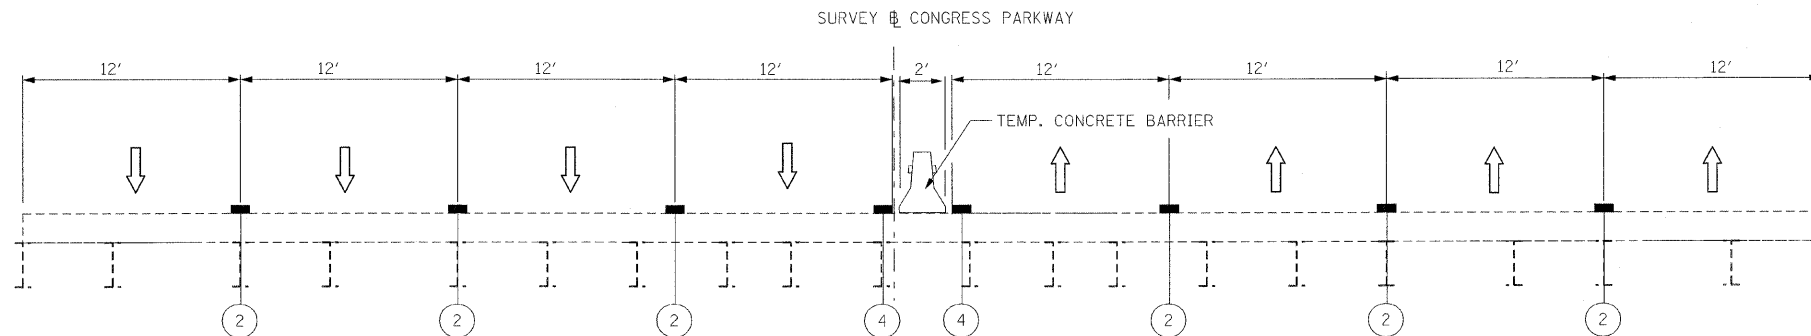

WINTER LANE CONFIGURATION TYPICAL SECTION
 CONGRESS PARKWAY - WEST OF POST OFFICE
 LOOKING EAST

- LEGEND:**
- WORK ZONE
 - EXISTING PAVEMENT MARKING
 - EPOXY PAVEMENT MARKING, LINE 5" WHITE (10' DASH 30' SKIP)
 - EPOXY PAVEMENT MARKING, LINE 4", WHITE
 - EPOXY PAVEMENT MARKING, LINE 4", YELLOW
 - WET REFLECTIVE TEMPORARY TAPE, TYPE III 4", WHITE
 - WET REFLECTIVE TEMPORARY TAPE, TYPE III 4", YELLOW
 - DIRECTION OF TRAFFIC
 - TEMPORARY CONCRETE BARRIER F SHAPE, 32 INCH HEIGHT
 - DRUM WITH STEADY BURN LIGHT @ 50' C-C
 - TEMPORARY THREE BEAM STEEL PLATE GUARDRAIL, TYPE D (SPECIAL)
 - TEMPORARY MODULAR GLARE SCREEN

PB Americas, Inc.
 230 WEST MONROE STREET,
 SUITE 900
 CHICAGO, IL. 60606

USER NAME = #USER#
 FILE NAME = #FILENAME#
 PLOT SCALE =
 PLOT DATE = 5/7/2009

DESIGNED - DM
 DRAWN - MS
 CHECKED - DS
 DATE - 5/08/09

REVISED -
 REVISED -
 REVISED -
 REVISED -

**STATE OF ILLINOIS
 DEPARTMENT OF TRANSPORTATION**

**CONGRESS PARKWAY OVER SOUTH BRANCH OF THE CHICAGO RIVER
 SUGGESTED STAGES OF CONSTRUCTION AND TRAFFIC CONTROL -
 TYPICAL SECTIONS**

SCALE: NONE SHEET NO. 33 OF SHEETS STA. 377+01.00 TO STA. 382+45.28

F.A.P. RTE.	SECTION	COUNTY	TOTAL SHEETS	SHEET NO.
389	2424-2B-R	COOK	398	33
CONTRACT NO. 60D61				
FED. ROAD DIST. NO. 1 ILLINOIS FED. AID PROJECT				