




**LEGEND:**

- ← DIRECTION OF TRAFFIC
- ↑ SIGN

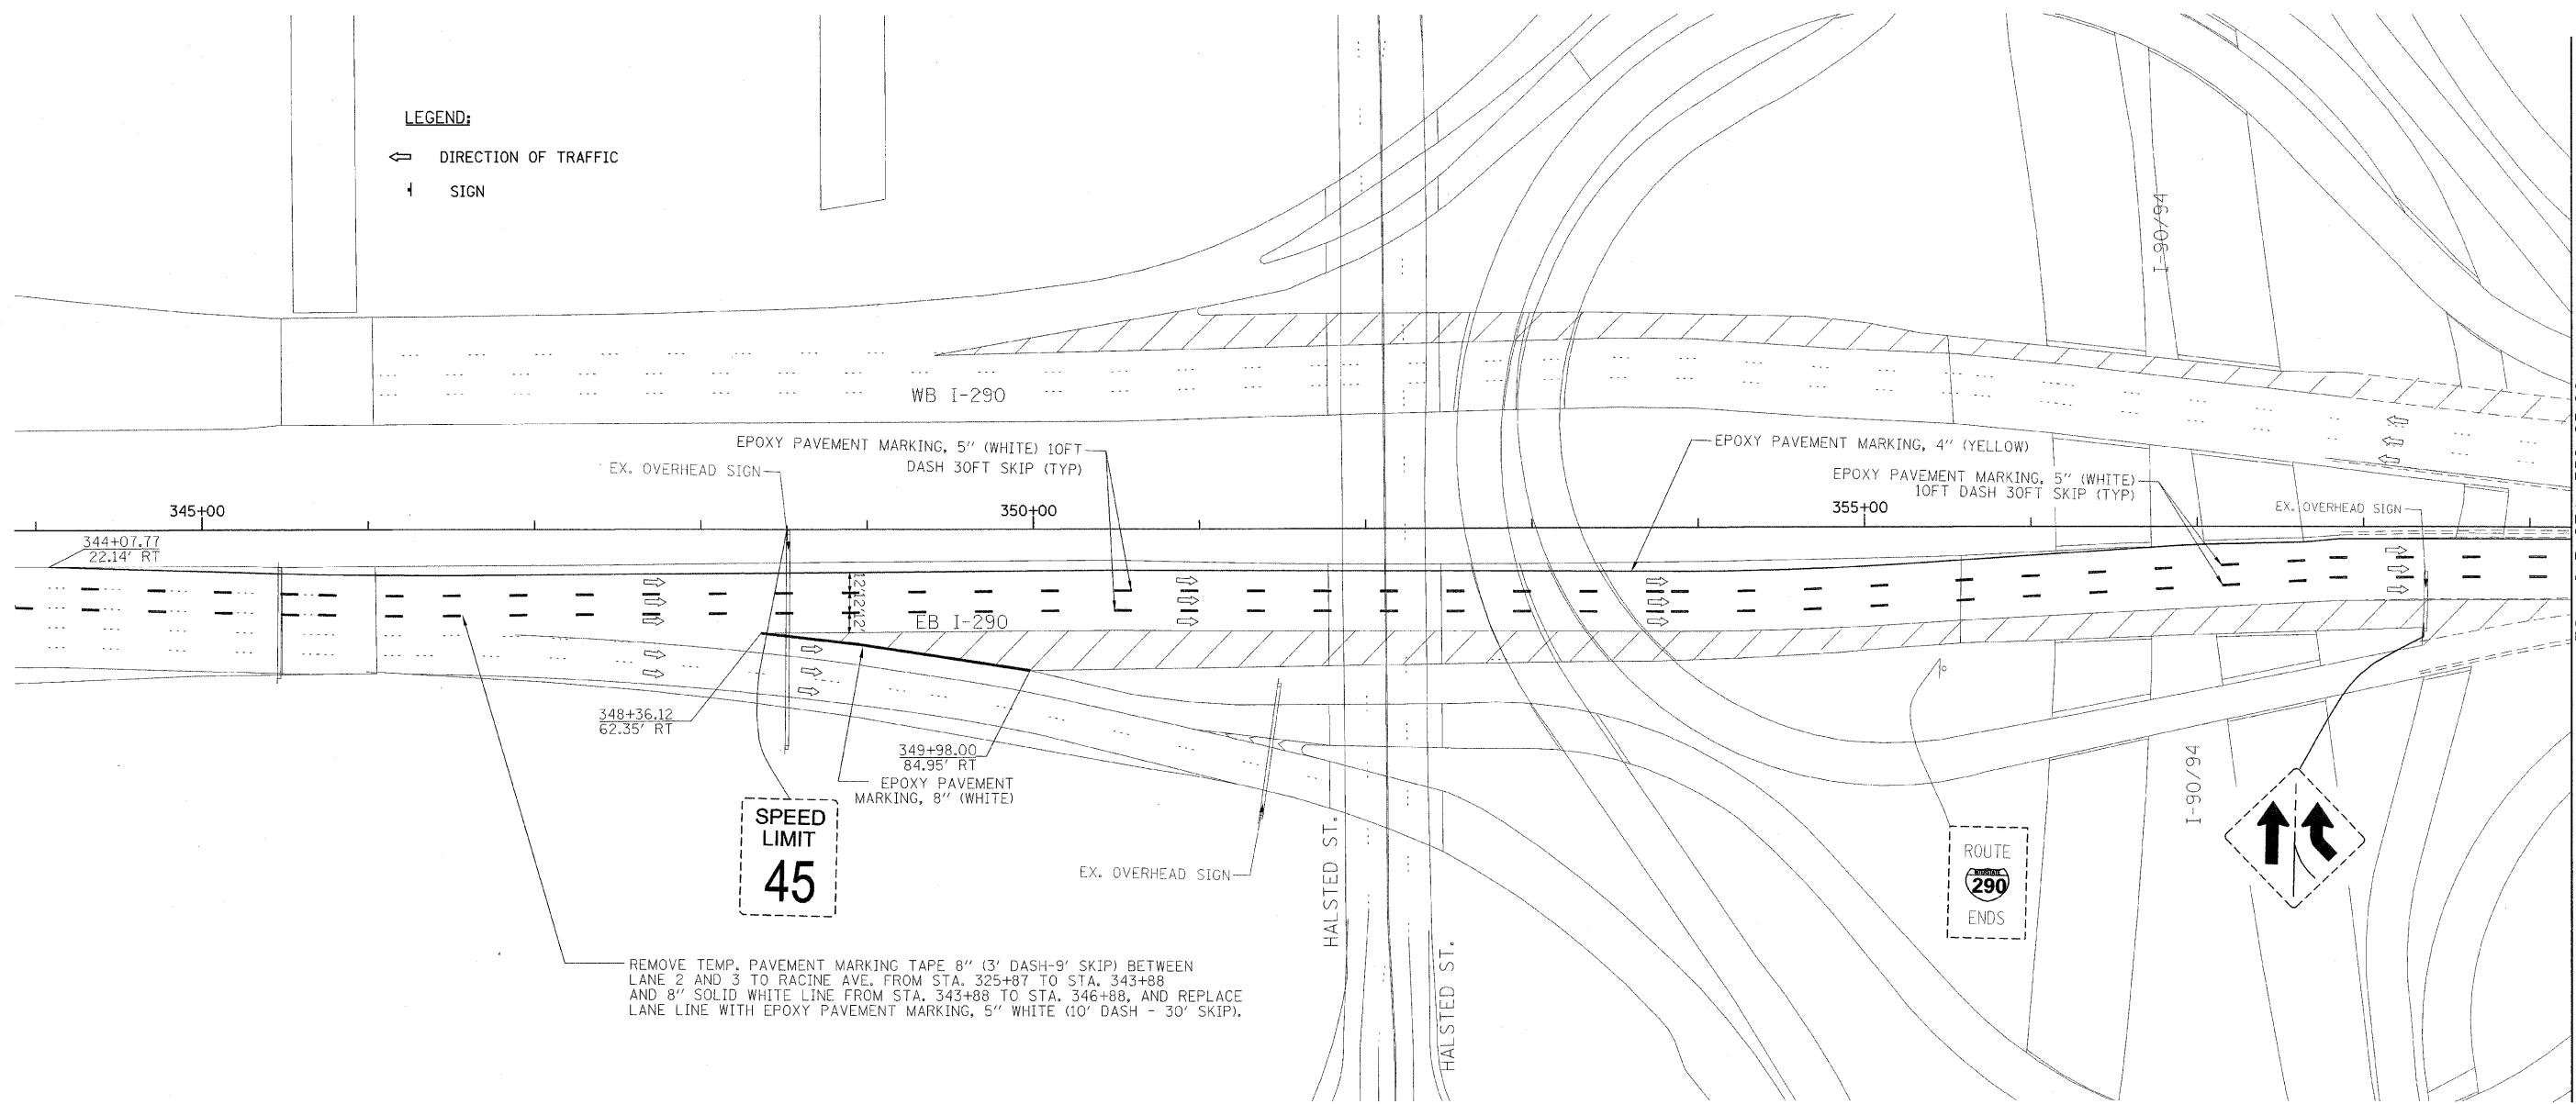

REMOVE TEMP. PAVEMENT MARKING TAPE 8" (3' DASH-9' SKIP) BETWEEN LANE 2 AND 3 TO RACINE AVE. FROM STA. 325+87 TO STA. 343+88 AND 8" SOLID WHITE LINE FROM STA. 343+88 TO STA. 346+88, AND REPLACE LANE LINE WITH EPOXY PAVEMENT MARKING, 5" WHITE (10' DASH - 30' SKIP).

NOTE:  
REMOVE TEMPORARY SIGN PANELS AND COVERS

**PB Americas, Inc.**  
230 WEST MONROE STREET,  
SUITE 900  
CHICAGO, IL. 60606

USER NAME = #USER#	DESIGNED - DM	REVISED -
FILE NAME = #FILENAME#	DRAWN - MS	REVISED -
PLOT SCALE = #SCALE#	CHECKED - DS	REVISED -
PLOT DATE = 5/7/2009	DATE - 5/08/09	REVISED -

**STATE OF ILLINOIS  
DEPARTMENT OF TRANSPORTATION**

**CONGRESS PARKWAY OVER SOUTH BRANCH OF THE CHICAGO RIVER  
SUGGESTED STAGES OF CONSTRUCTION AND  
TRAFFIC CONTROL PLANS - WINTER LANE CONFIGURATION**

SCALE: 1" = 50' SHEET NO. 37 OF 83 SHEETS STA. 377+01.00 TO STA. 382+45.28

F.A.P. RTE.	SECTION	COUNTY	TOTAL SHEETS	SHEET NO.
389	2424-2B-R	COOK	398	37
CONTRACT NO. 60061				
FED. ROAD DIST. NO. 1 ILLINOIS FED. AID PROJECT				