


STATE OF ILLINOIS
DEPARTMENT OF TRANSPORTATION

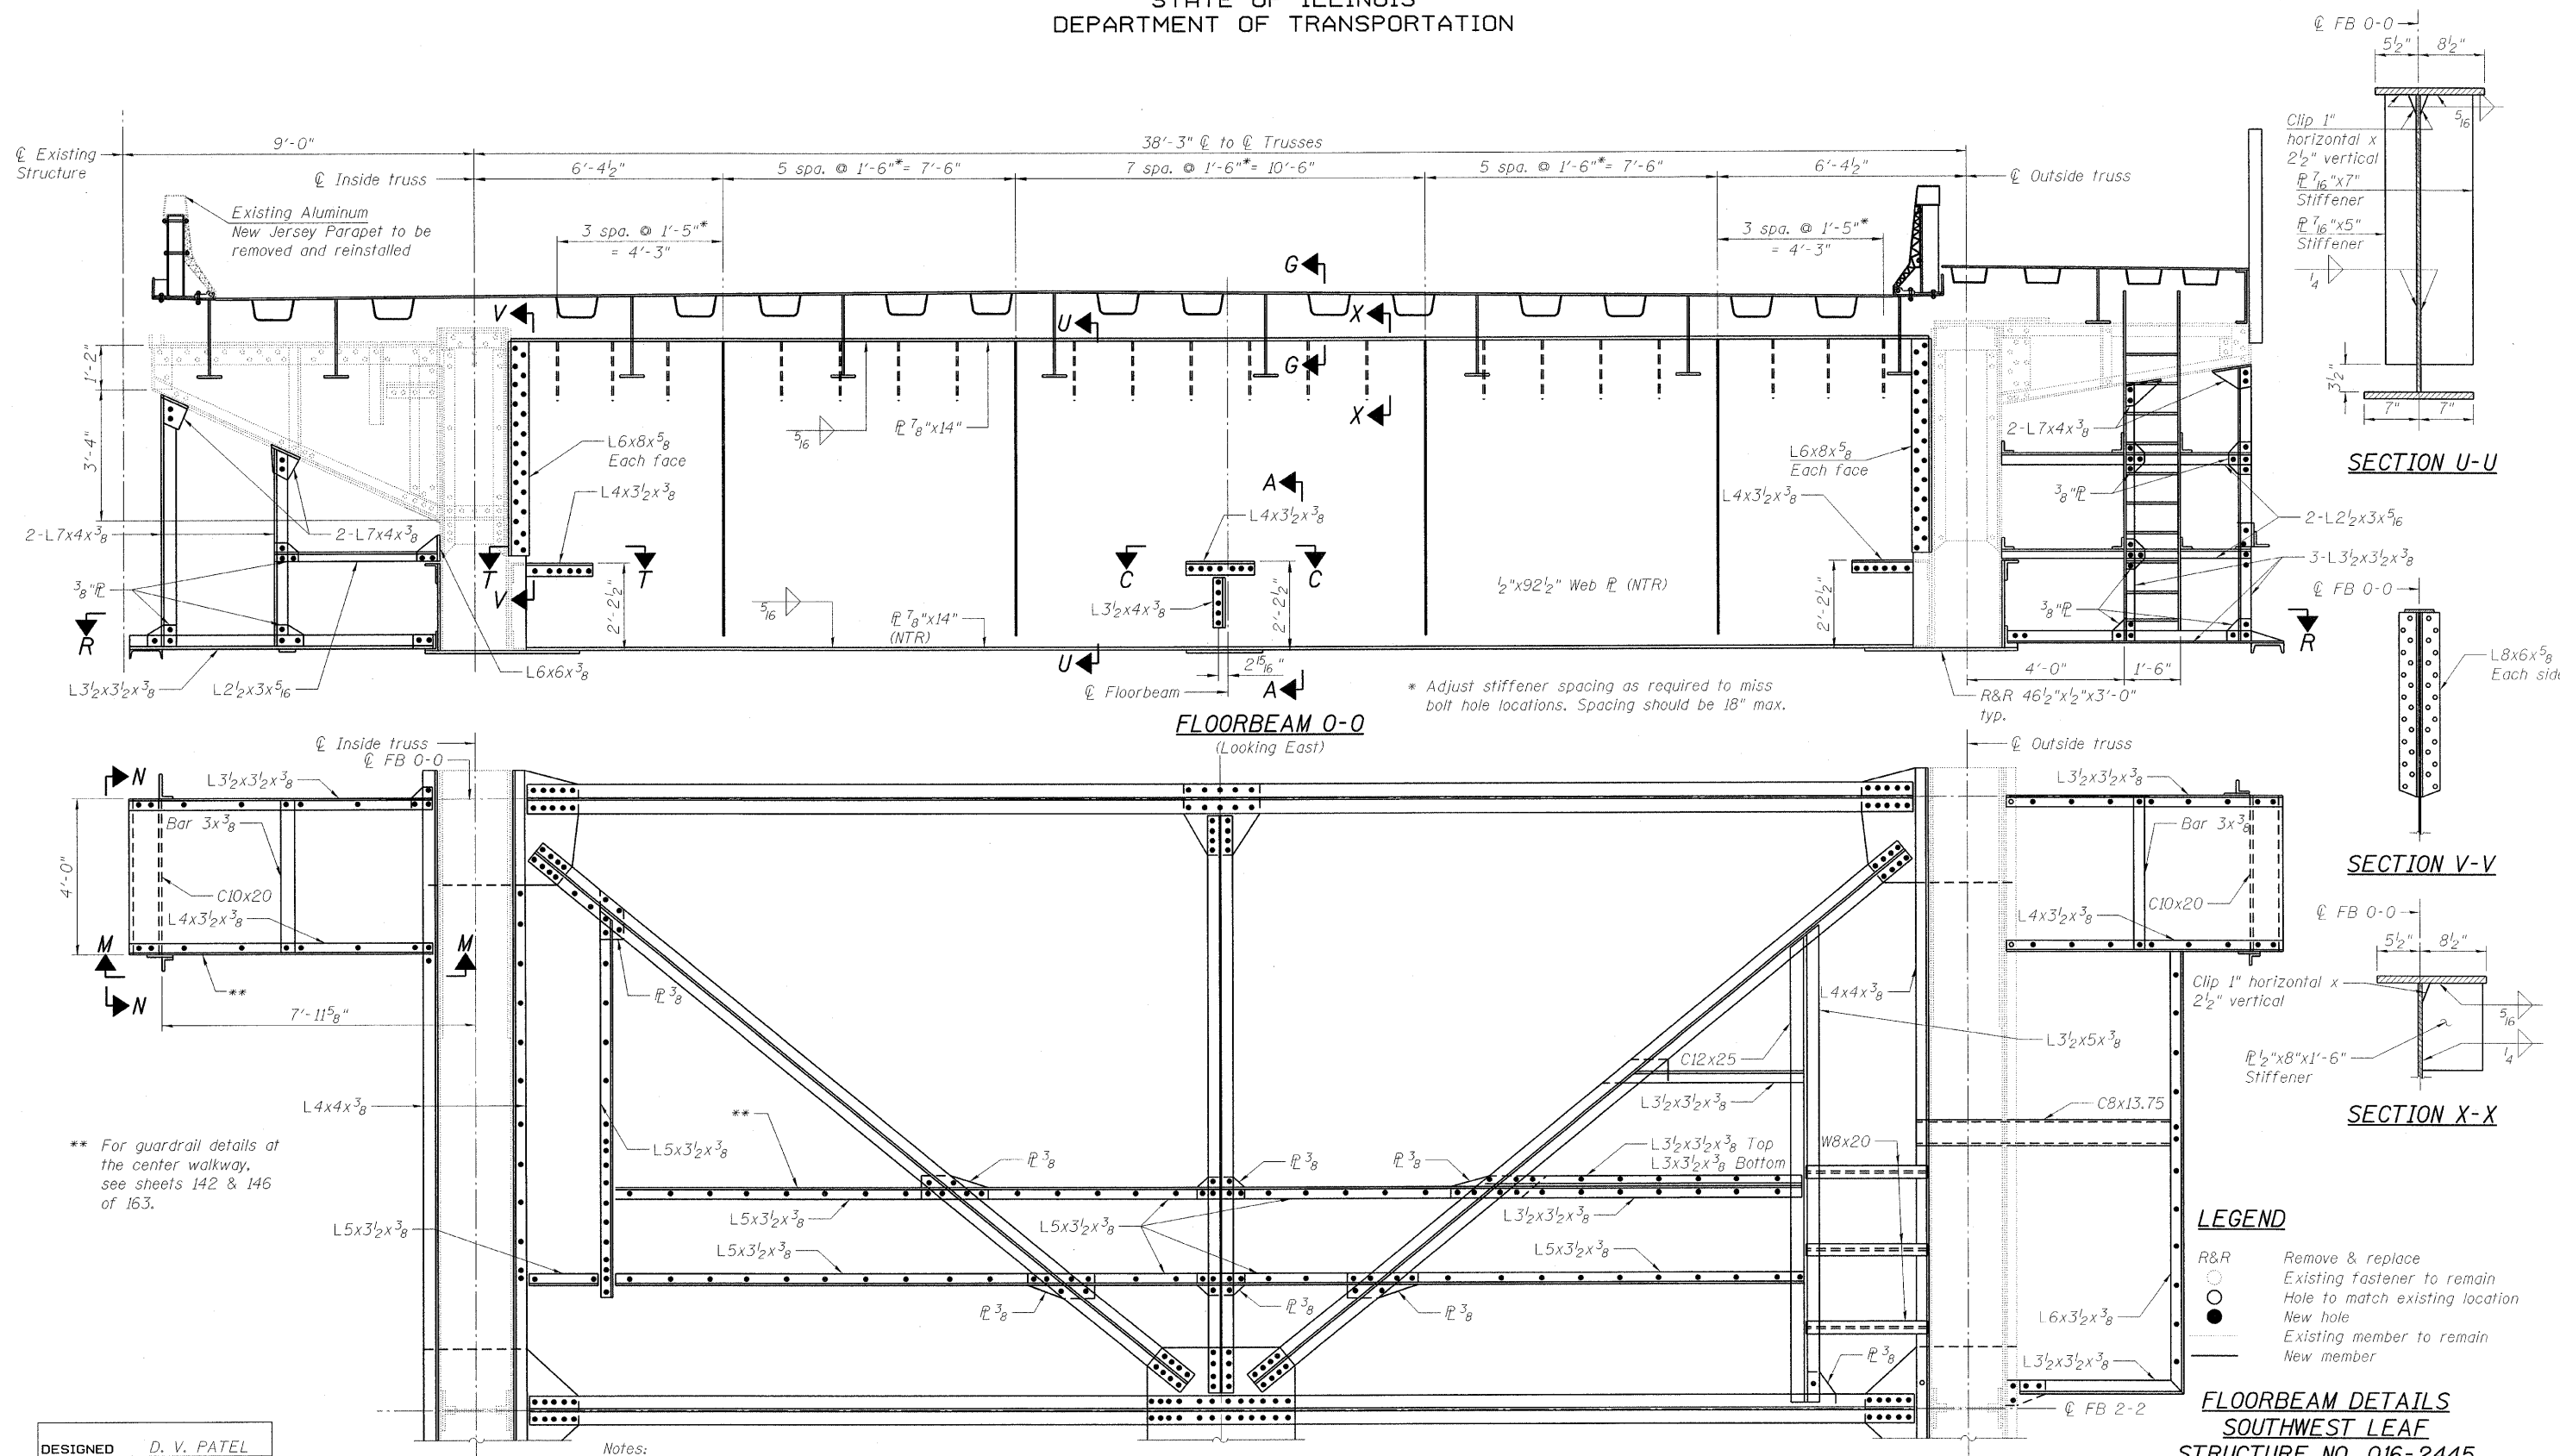

* Adjust stiffener spacing as required to miss bolt hole locations. Spacing should be 18" max.

DESIGNED	D. V. PATEL
CHECKED	J. GRAINAWI
DRAWN	D. C. PATEL
CHECKED	A. HAMMAD

Notes:
For Section G-G, see sheet 58 of 163.
For Section A-A, C-C and T-T, see sheet 88 of 163.
For Section M-M and N-N, see sheet 73 of 163.
Load carrying components designated "NTR" shall conform to the supplemental requirements for Notch Toughness, Zone 2.

SECTIONAL PLAN R-R
(NW Similar - Opposite hand)

PB Americas, Inc.
230 WEST MONROE STREET,
SUITE 900
CHICAGO, IL. 60606

SHEET NO. 61	F.A.P. RTE. 389	SECTION 2424.2B-R	COUNTY COOK	TOTAL SHEETS 398	SHEET NO. 142
163 SHEETS	CONTRACT NO. 60D61		FED. ROAD DIST. NO. 7 ILLINOIS FED. AID PROJECT		

T:\16843A\Structural\Cadd\Pre-final\EB_Plans\0162445-60D61-061-FBE.dgn
17-JUN-2009 17:53