


STATE OF ILLINOIS  
DEPARTMENT OF TRANSPORTATION

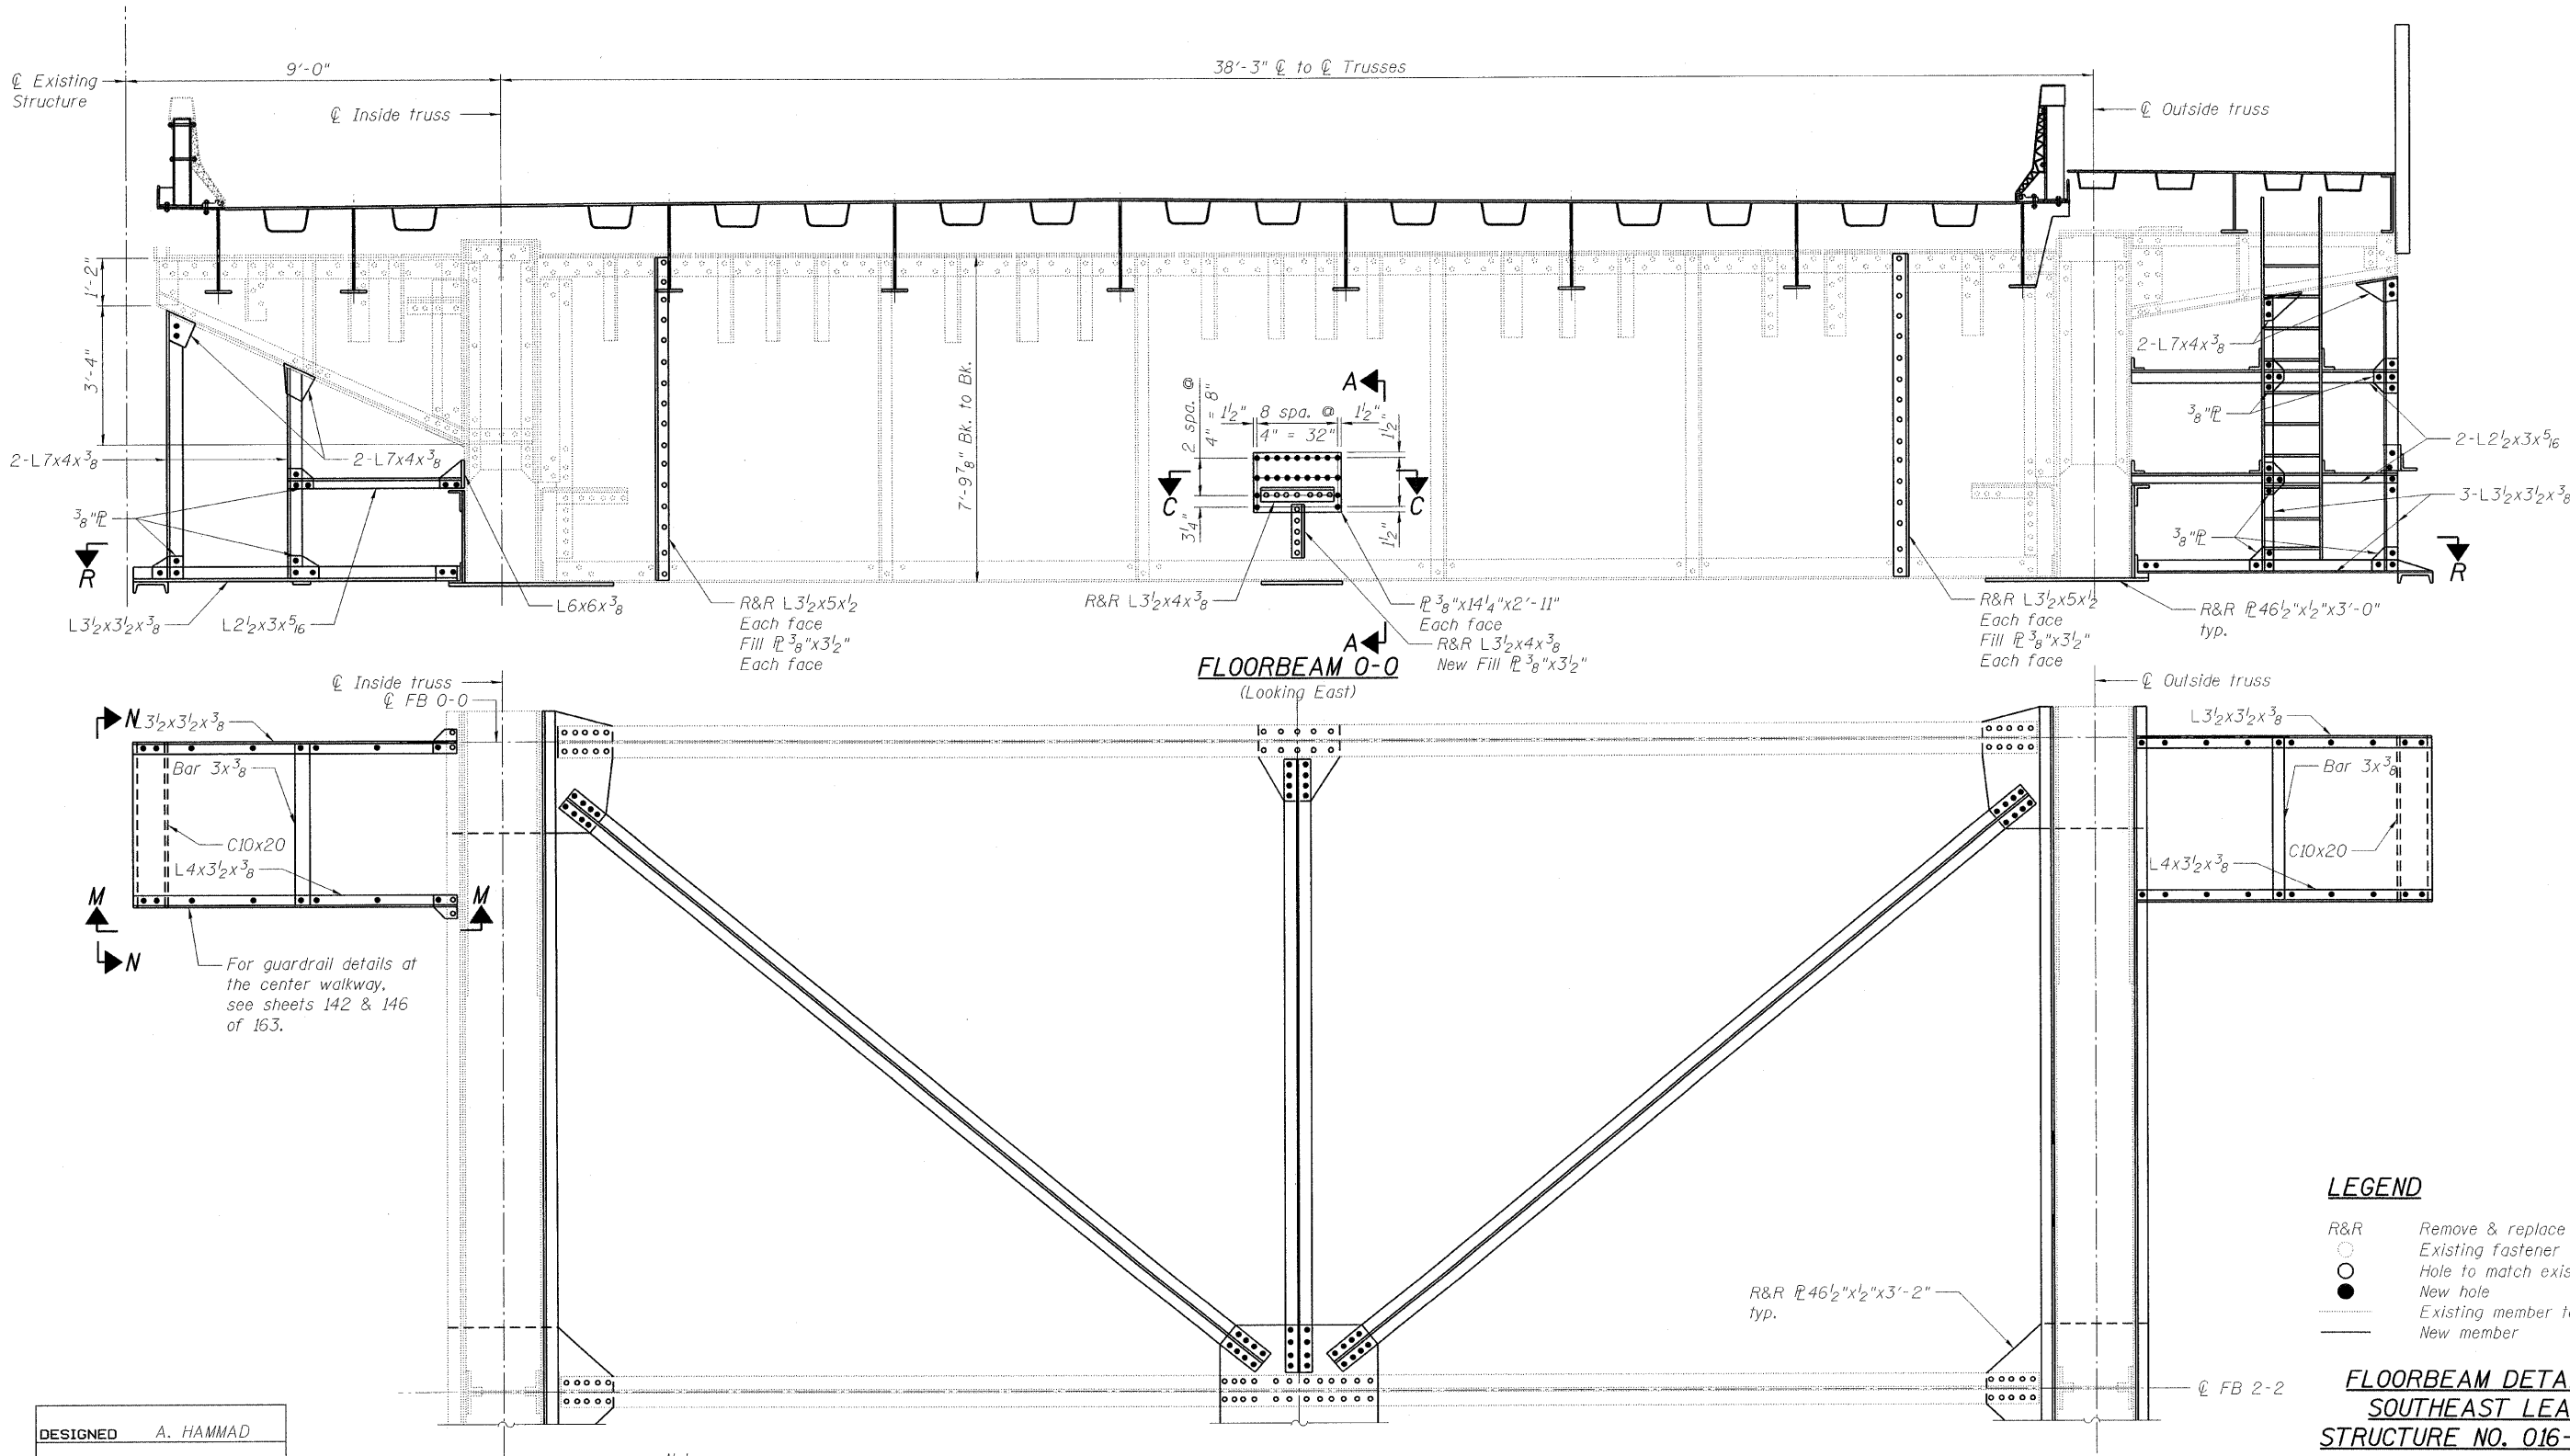

- LEGEND**
- R&R Remove & replace
  - Existing fastener to remain
  - Hole to match existing location
  - New hole
  - Existing member to remain
  - New member

**FLOORBEAM DETAILS  
SOUTHEAST LEAF  
STRUCTURE NO. 016-2445**

DESIGNED	A. HAMMAD
CHECKED	J. GRAINAWI
DRAWN	D. C. PATEL
CHECKED	A. HAMMAD

Notes:  
For Section A-A and C-C, see sheet 88 of 163.  
For Section M-M and N-N, see sheet 73 of 163.

**SECTIONAL PLAN R-R  
(NE Similar - Opposite hand)**

**PB Americas, Inc.**  
230 WEST MONROE STREET,  
SUITE 900  
CHICAGO, IL. 60606

SHEET NO. 67 163 SHEETS	F.A.P. RTE.	SECTION	COUNTY	TOTAL SHEETS	SHEET NO.
	389	2424.2B-R	COOK	398	148
FED. ROAD DIST. NO. 7 ILLINOIS			FED. AID PROJECT		
					CONTRACT NO. 60D61

T:\16843A\Structural\Cadd\Pre-final\EB\_Plans\0162445-60D61-067-FBE.dgn 05-JUN-2009 10:01