



STATE OF ILLINOIS
DEPARTMENT OF TRANSPORTATION

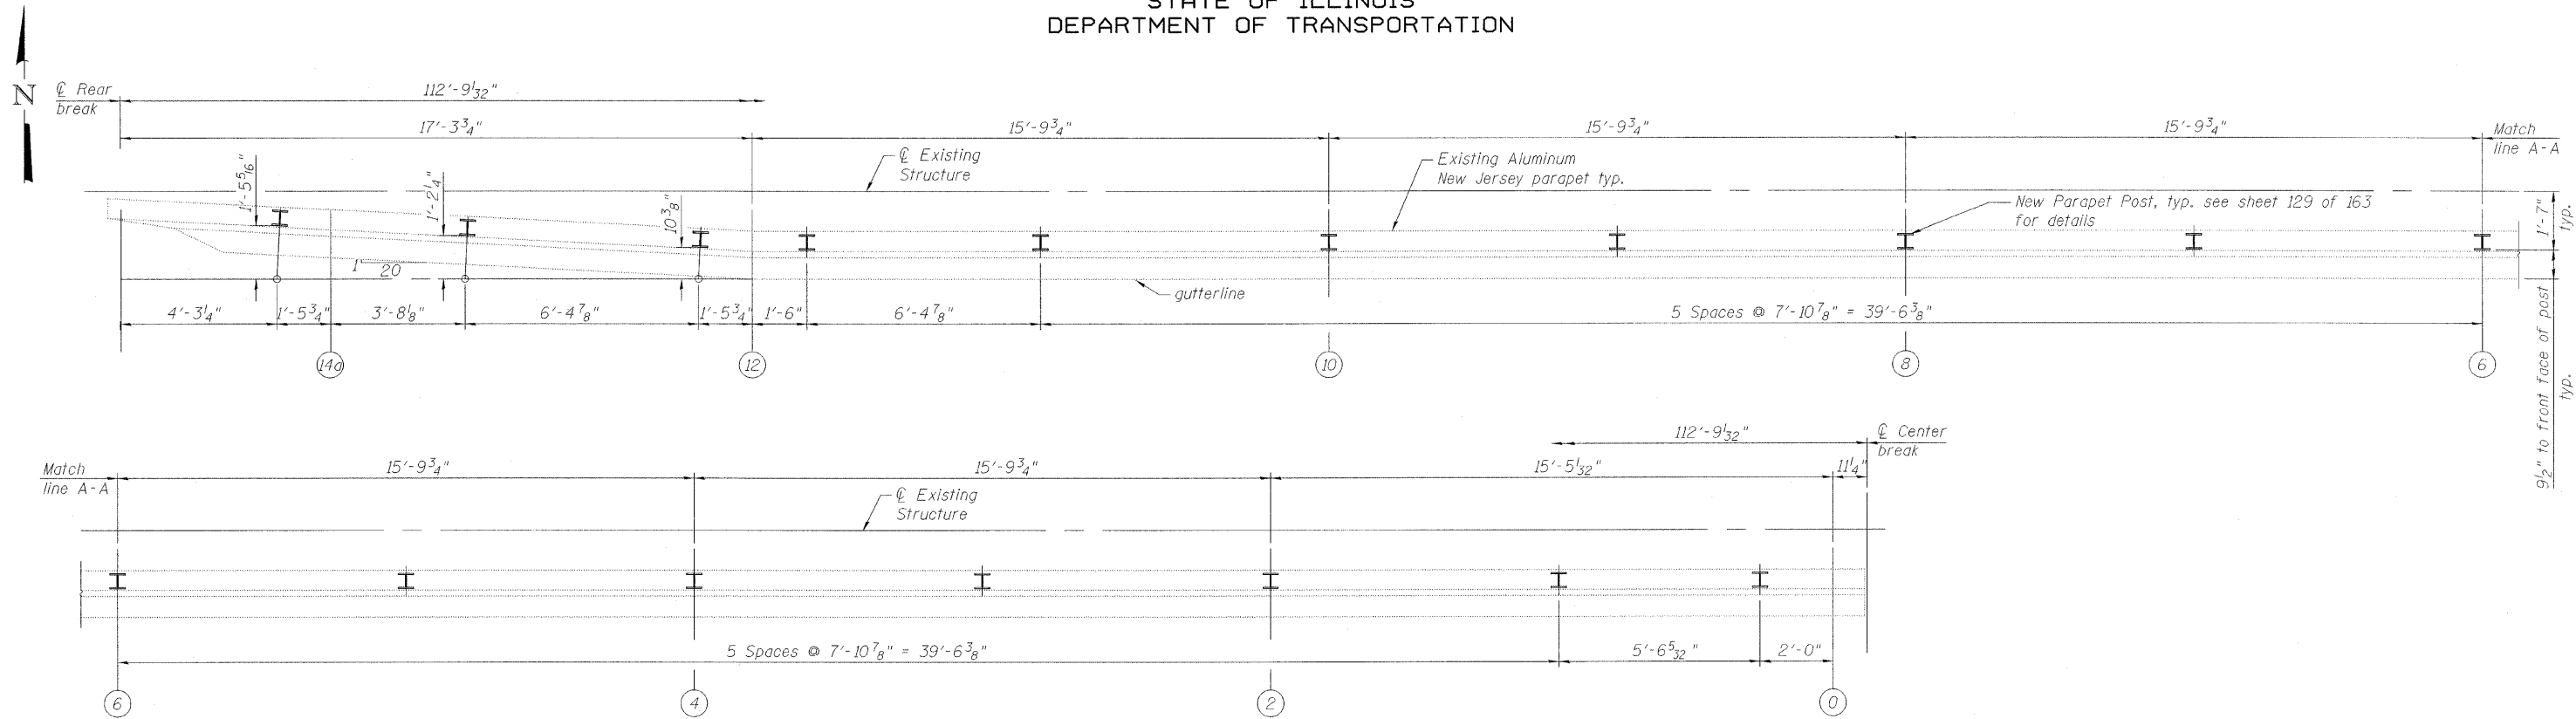

SOUTHWEST LEAF MEDIAN PARAPET PLAN

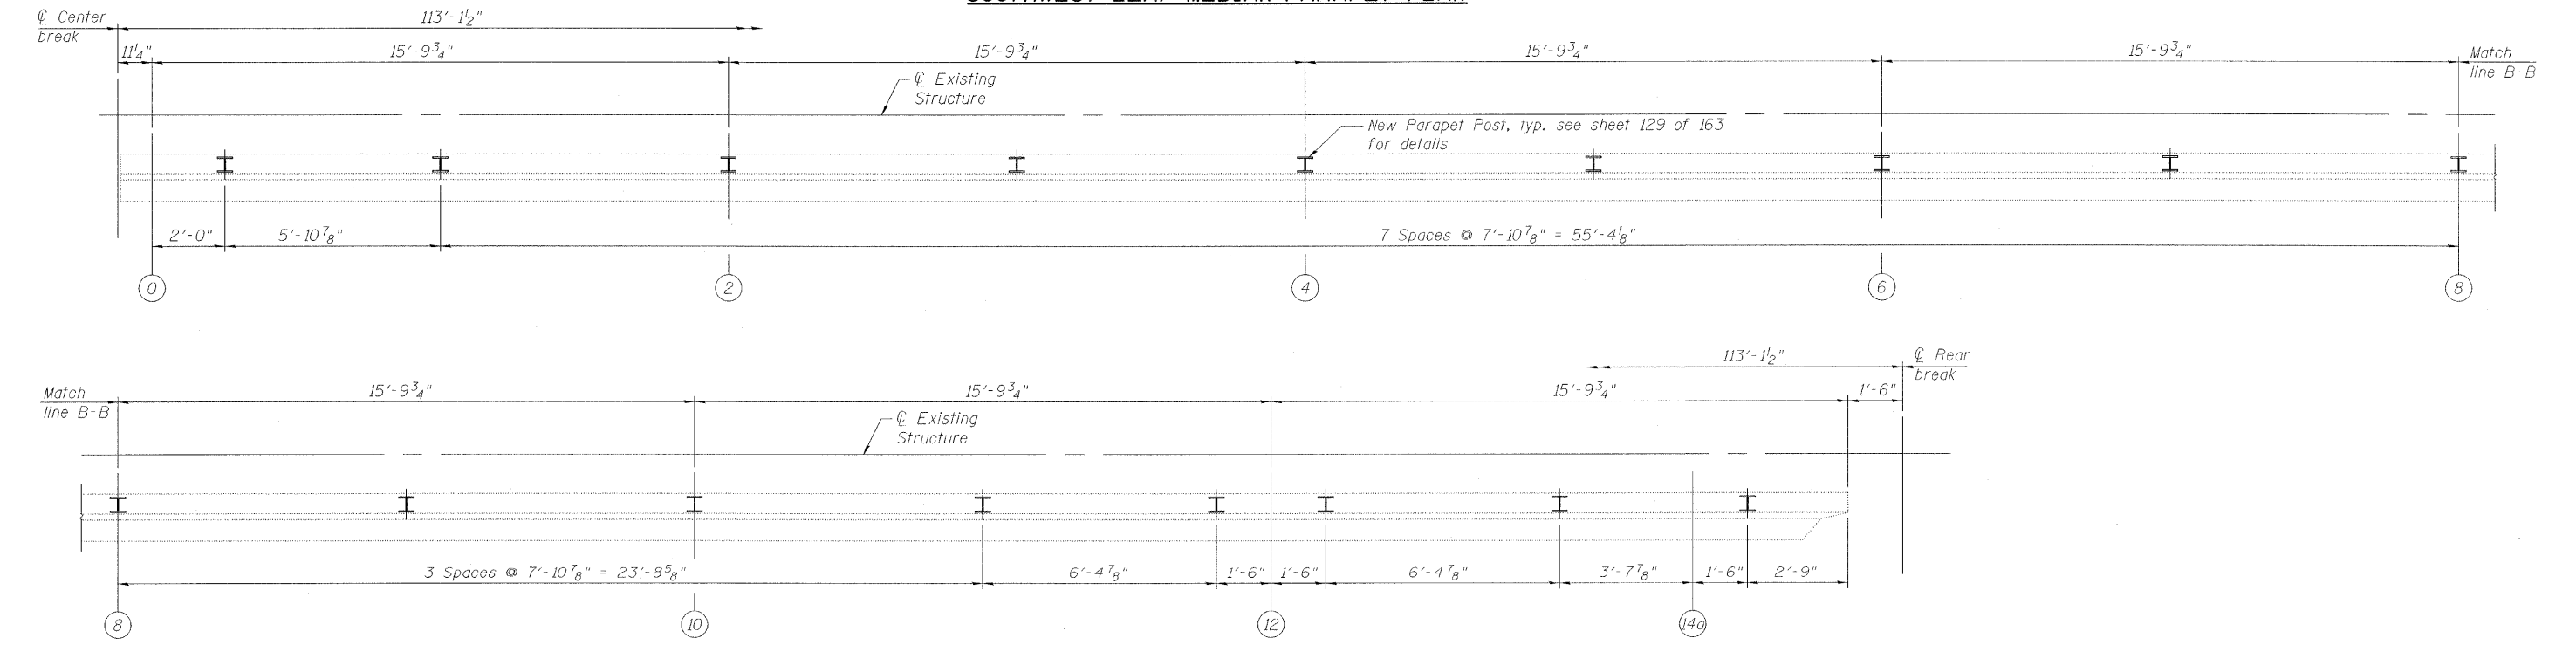

SOUTHEAST LEAF MEDIAN PARAPET PLAN

**MEDIAN PARAPET PLAN
MOVABLE SPAN (EB)
STRUCTURE NO. 016-2445**

DESIGNED	P. PILARSKI
CHECKED	J. GRAINAWI
DRAWN	D. C. PATEL
CHECKED	A. HAMMAD

PB Americas, Inc.
230 WEST MONROE STREET,
SUITE 900
CHICAGO, IL. 60606

SHEET NO. 125 163 SHEETS	F.A.P. RTE.	SECTION	COUNTY	TOTAL SHEETS	SHEET NO.
	389	2424.2B-R	COOK	398	206
			CONTRACT NO. 60661		
FED. ROAD DIST. NO. 7 ILLINOIS FED. AID PROJECT					

T:\16843A\Structural\Cadd\Pre-final\EB_Plans\0162445-60D61-NUB-123.dgn 07-MAY-2009