



EQUIPMENT PLAN - ELEV +45.70' - OPERATORS HOUSE (EAST SIDE)
NTS

EQUIPMENT SCHEDULE

ITEM	DESCRIPTION	ITEM	DESCRIPTION
1	SENECARD - FLOOR MOUNTED	15	CENTERLOCK DIM LIGHT BOX ON SILL - WEST SIDE ONLY
2	ALL BELL TEL ON SILL - BELL BOX ON WALL WESTSIDE ONLY	16	CENTERLOCK CONTROL - FLOOR PEDESTAL - S.W. ONLY
3	BUSTER ON WALL	17	OUTSIDE SPEAKER - BRACKET MOUNTED ON WALL
4	INSTRUMENT BOARD - FLOOR MOUNTED	18	2 WAY SWITCH IN STACK ENCLOSURE - STAIR HALL LIGHTS
5	MICROPHONE ON HOOK SW - MOUNTED ON ITEM #4	19	AUX. FOOT SWITCH - N.W. & S.E. FLOOR MOUNTED
6	BARBER CONTROL BOX - FLOOR PEDESTAL	20	AUX. CONTROLLER - N.W. & S.E. FLOOR MOUNTED
7	GATE CONTROL BOX - BRACKET TO GOAL ABOVE SILL S.E. & N.W.	21	AUX. CONTROLLER - S.W. & N.E. FLOOR MOUNTED
8	GATE CONTROL BOX - BRACKET TO GOAL ABOVE SILL N.E. & S.W.	22	AUX. FOOT SWITCH - S.W. & N.E. FLOOR MOUNTED
9	OUTSIDE SPEAKER - BRACKET MOUNTED ON WALL	23	INCANDESCENT CEILING LIGHT REF. DWG. E-29
10	BOX WITH SWITCH BY TRUCK SW, 2 BUSTER SW'S	24	WALL MOUNTED SILL
11	MASTER CONTROLLER - FLOOR MOUNTED	25	PAGING SPEAKER ON SILL
12	FOOT SWITCH - MASTER CONTROLLER - FLOOR MOUNTED	26	
13	INTERCOM. TEL. ON SILL - BELL BOX ON WALL	27	
14	CENTERLOCK CONTROLLER - FLOOR PEDESTAL - N.W. ONLY		

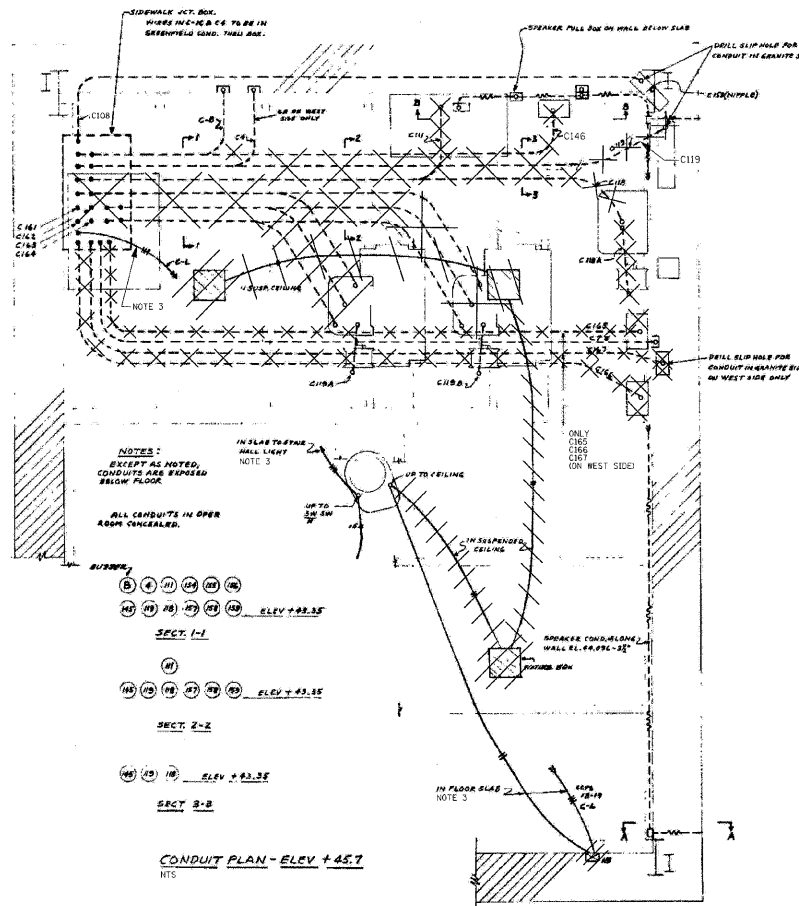

CONDUIT PLAN - ELEV +45.7
NTS

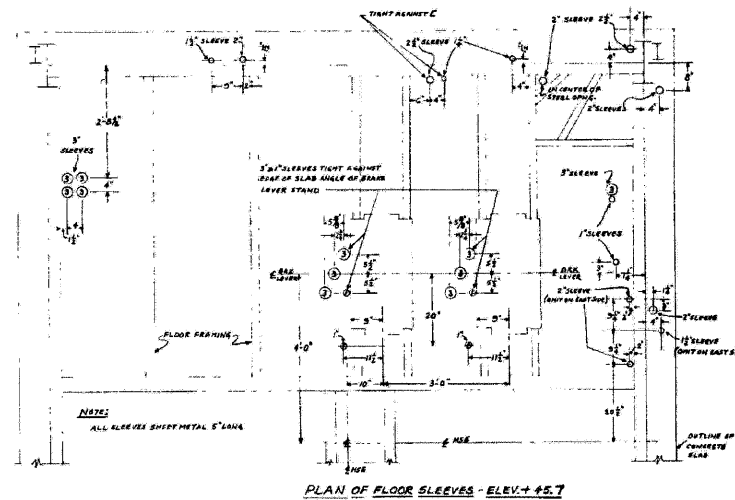

PLAN OF FLOOR SLEEVES - ELEV +45.7
NTS

NOTES:

- EAST SIDE SHOWN. WEST SIDE SAME WITH DIRECTION ARROW REVERSED AND AS NOTED.
- PROVIDE TEMPORARY LIGHT AND POWER 24 HOURS PER DAY, 7 DAYS A WEEK.
- DE-ENERGIZE AND DISCONNECT LIGHTING CIRCUITS 15, 18, 19 AND FOR BUZZER AT THE LIGHTING CABINET. REFER TO DWGS E-21 AND E-23. ALL LIGHTING CONDUIT RUNS CONCEALED IN FLOOR SLABS AND WALLS SHALL BE ABANDONED. WIRING SHALL BE REMOVED. ALL OPENINGS AS A RESULT OF DEMOLITION WORK SHALL BE CLOSED IN A MANNER APPROVED BY THE ENGINEER.
- COORDINATE THIS DRAWING WITH DWG E-29.
- ALL LOW TENSION SYSTEMS THAT HAVE TO BE MAINTAINED BUT AFFECTED BY THE DEMOLITION WORK SHALL BE REROUTED, RECONNECTED AND RESTORED TO THEIR PRESENT FUNCTIONS AND COORDINATE THE WORK WITH THE ENGINEER.

EAST / WEST SIDE OPERATOR'S ROOM LEVEL
PLAN
NTS

PB Americas, Inc.
230 WEST MONROE STREET,
SUITE 900
CHICAGO, IL. 60606

USER NAME = sharma
FILE NAME = D168061-shr-elc-30.dgn
PLOT SCALE = NONE
PLOT DATE = 5/7/2009

DESIGNED - A. CENTENO
DRAWN - S. SHARMA
CHECKED - M. INTATANO
DATE - MAY 8, 2009

REVISED -
REVISED -
REVISED -
REVISED -

STATE OF ILLINOIS
DEPARTMENT OF TRANSPORTATION

ELECTRICAL DEMOLITION
EAST / WEST SIDE OPERATOR'S ROOM LEVEL

SCALE: AS SHOWN | SHEET NO. E-30 OF E-125 SHEETS | STA. 379+06.09 TO STA. 382+45.28

F.A.P. RTE.	SECTION	COUNTY	TOTAL SHEETS	SHEET NO.
389	2424-2B-R	COOK	398	301
CONTRACT NO. 60D61				
FED. ROAD DIST. NO. 1 ILLINOIS FED. AID PROJECT				