



NOTES:

- FOR DRAWING SYMBOLS, LEGEND AND ABBREVIATIONS SEE DRAWINGS E-04, E-05 AND E-06.

DESK DIMS TO FIT ROOM,
PREFERRED ALL DESKS SAME HEIGHT,
SAME DEPTH (TYP)

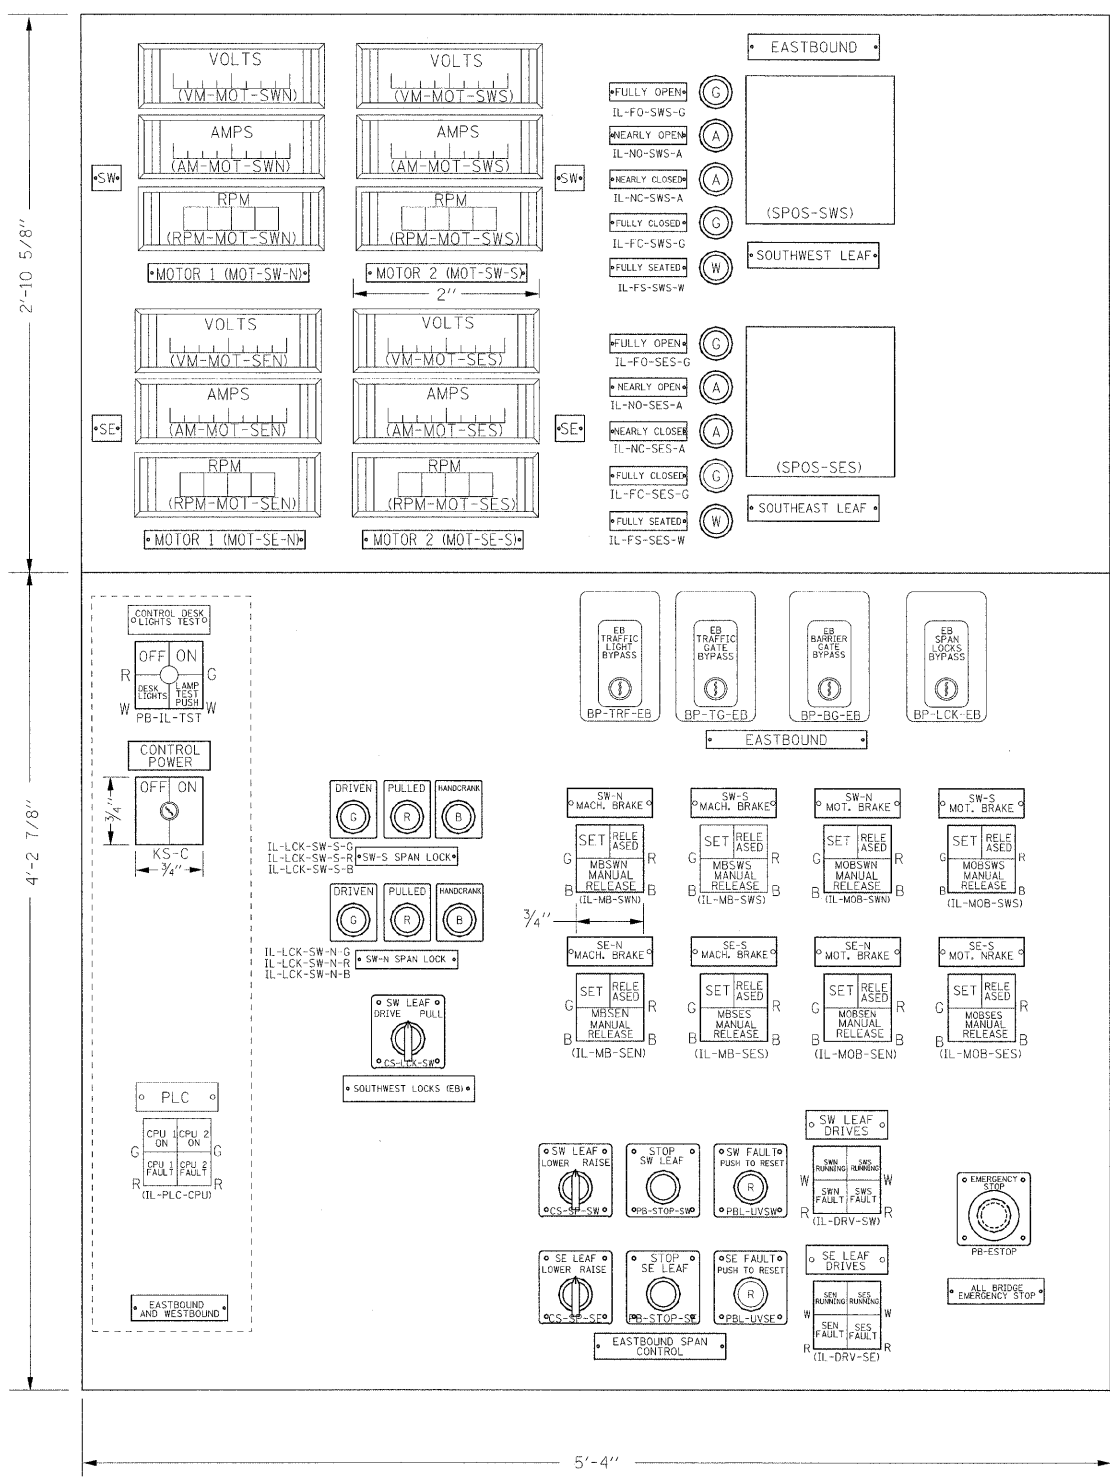

CONTROL DESK LAYOUT
EASTBOUND CONTROL CONSOLE E-CC-1
LAYOUT

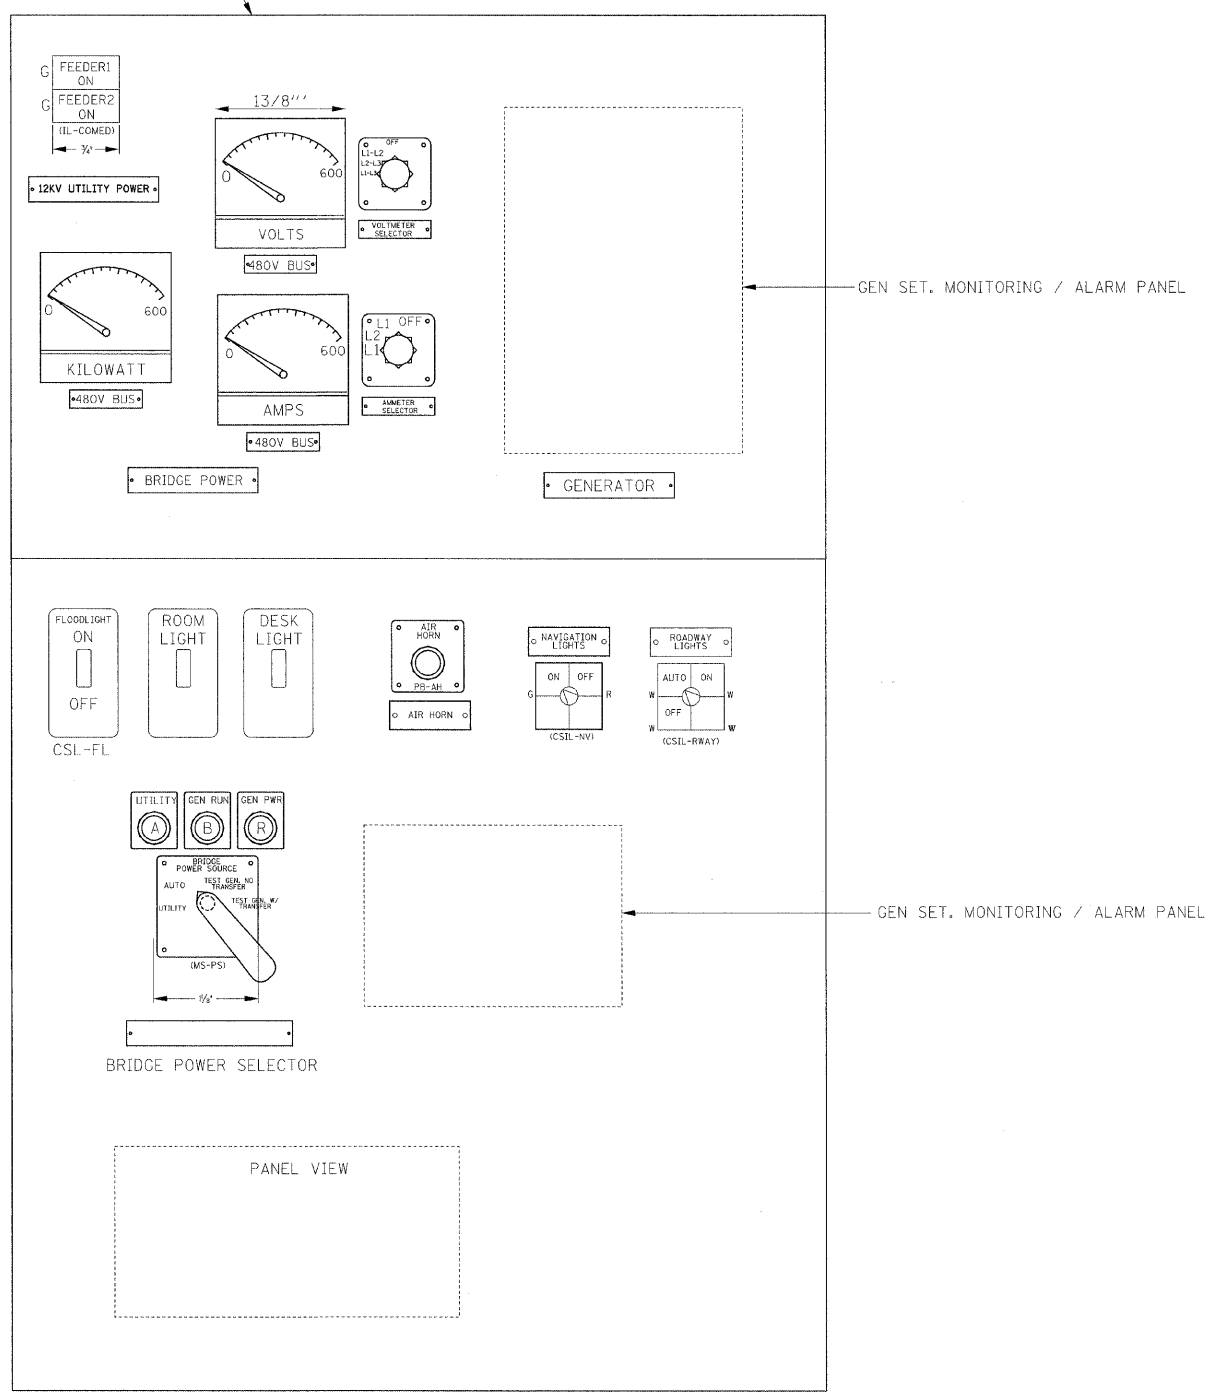

BRIDGE POWER, LIGHTING & CCTV CONTROL DESK LAYOUT
N.T.S.

PB Americas, Inc.
230 WEST MONROE STREET,
SUITE 900
CHICAGO, IL. 60606

USER NAME = sharma	DESIGNED = B. CROUTHAMER	REVISED =
FILE NAME = D160d61-shr-elo-76.dgn	DRAWN = S. SHARMA	REVISED =
PLOT SCALE = NONE	CHECKED = S. STERN	REVISED =
PLOT DATE = 5/7/2009	DATE = MAY 8, 2009	REVISED =

STATE OF ILLINOIS
DEPARTMENT OF TRANSPORTATION

CONTROL DESK LAYOUT
SHEET 1

SCALE: AS SHOWN SHEET NO. E-76 OF E-125 SHEETS STA. 379+06.09 TO STA. 382+45.28

F.A.P. RTE.	SECTION	COUNTY	TOTAL SHEET NO.	SHEET NO.
389	2424-2B-R	COOK	398	347
CONTRACT NO. 60D61			FED. ROAD DIST. NO. 1 ILLINOIS FED. AID PROJECT	