


F.A.I. R.T.E.	SECTION	COUNTY	TOTAL SHEETS	SHEET NO.
74	(57-22)BR-2	MCLEAN	42	11
STA. 1036+00		TO STA. 1042+00		
FED. ROAD DIST. NO.		ILLINOIS	FED. AID PROJECT	
CONTRACT NO. 70671				

PLAN	DATE	BY
SURVEYED		
RECALLED		
NOTED		
NO. OF W.A. CHECKED		
P.A.D.D. FILE NAME		

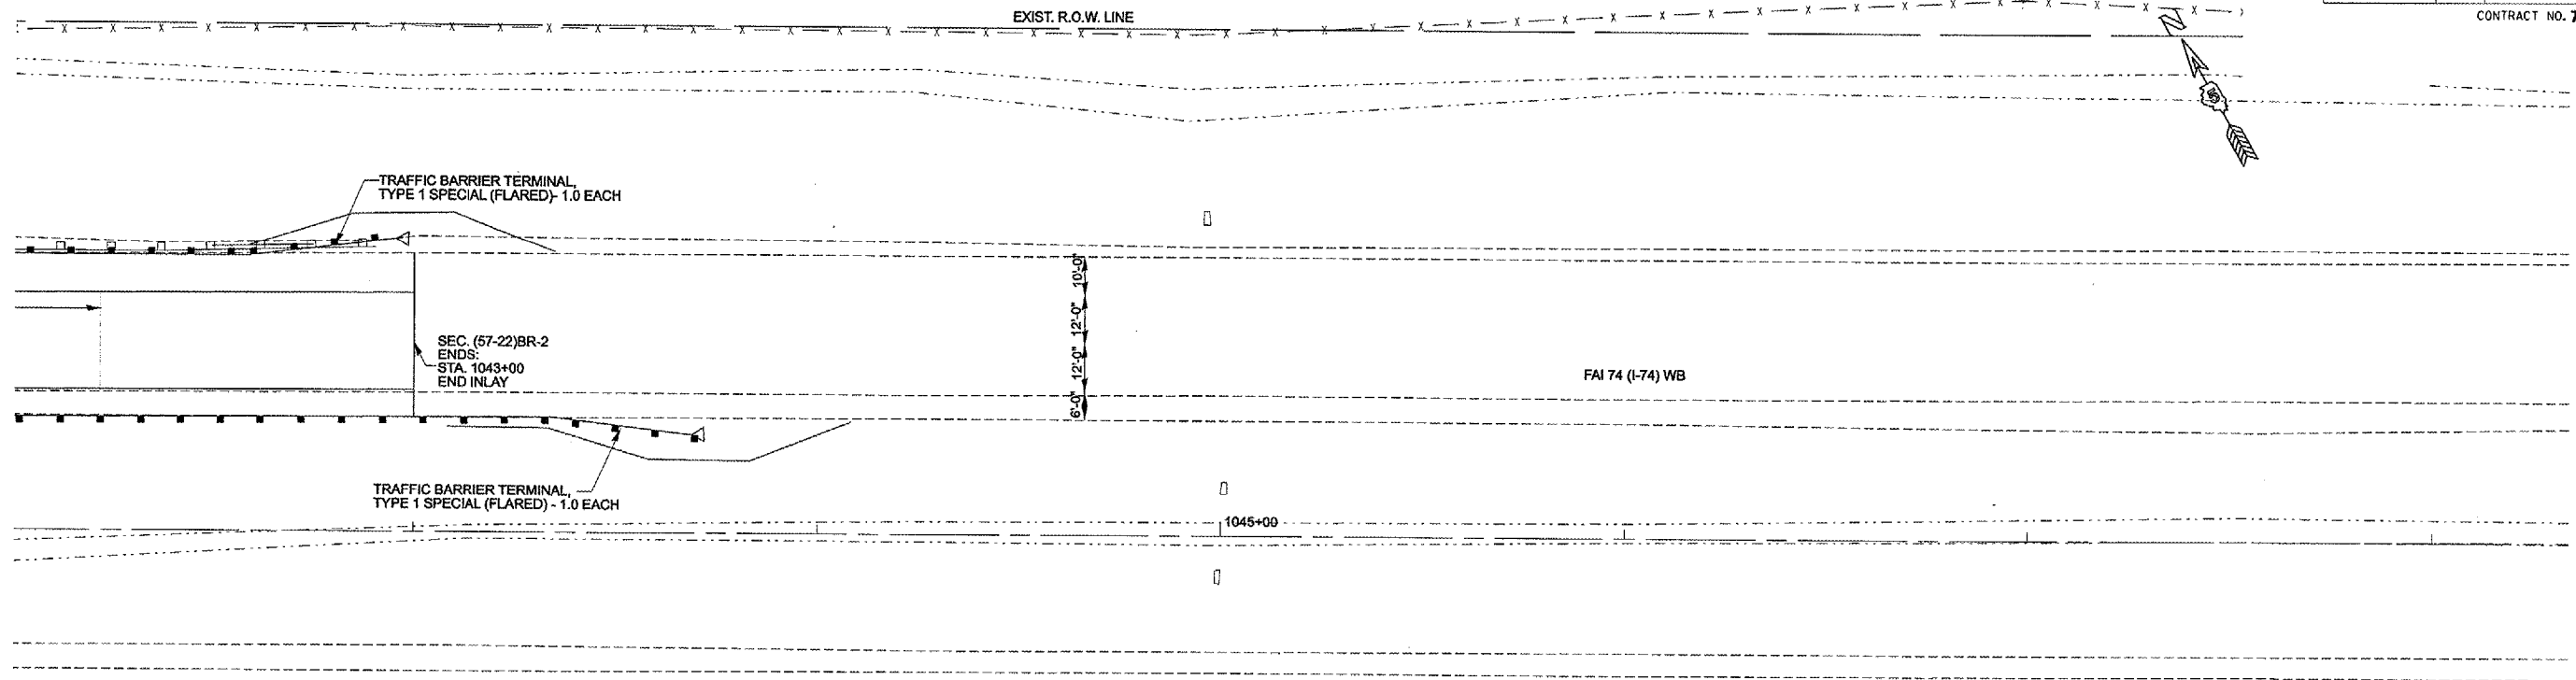

PROFILE	DATE	BY
SURVEYED		
RECALLED		
NOTED		
NO. OF W.A. CHECKED		
P.A.D.D. FILE NAME		

