


STATE OF ILLINOIS  
DEPARTMENT OF TRANSPORTATION

ROUTE NO.	SECTION	COUNTY	TOTAL SHEETS	SHEET NO.
FAI 74	(57-22) BR-2	McLEAN	42	29
FED. ROAD DIST. NO. 7		ILLINOIS FED. AID PROJECT		

SHEET NO. 18  
23 SHEETS

Contract No. 70671

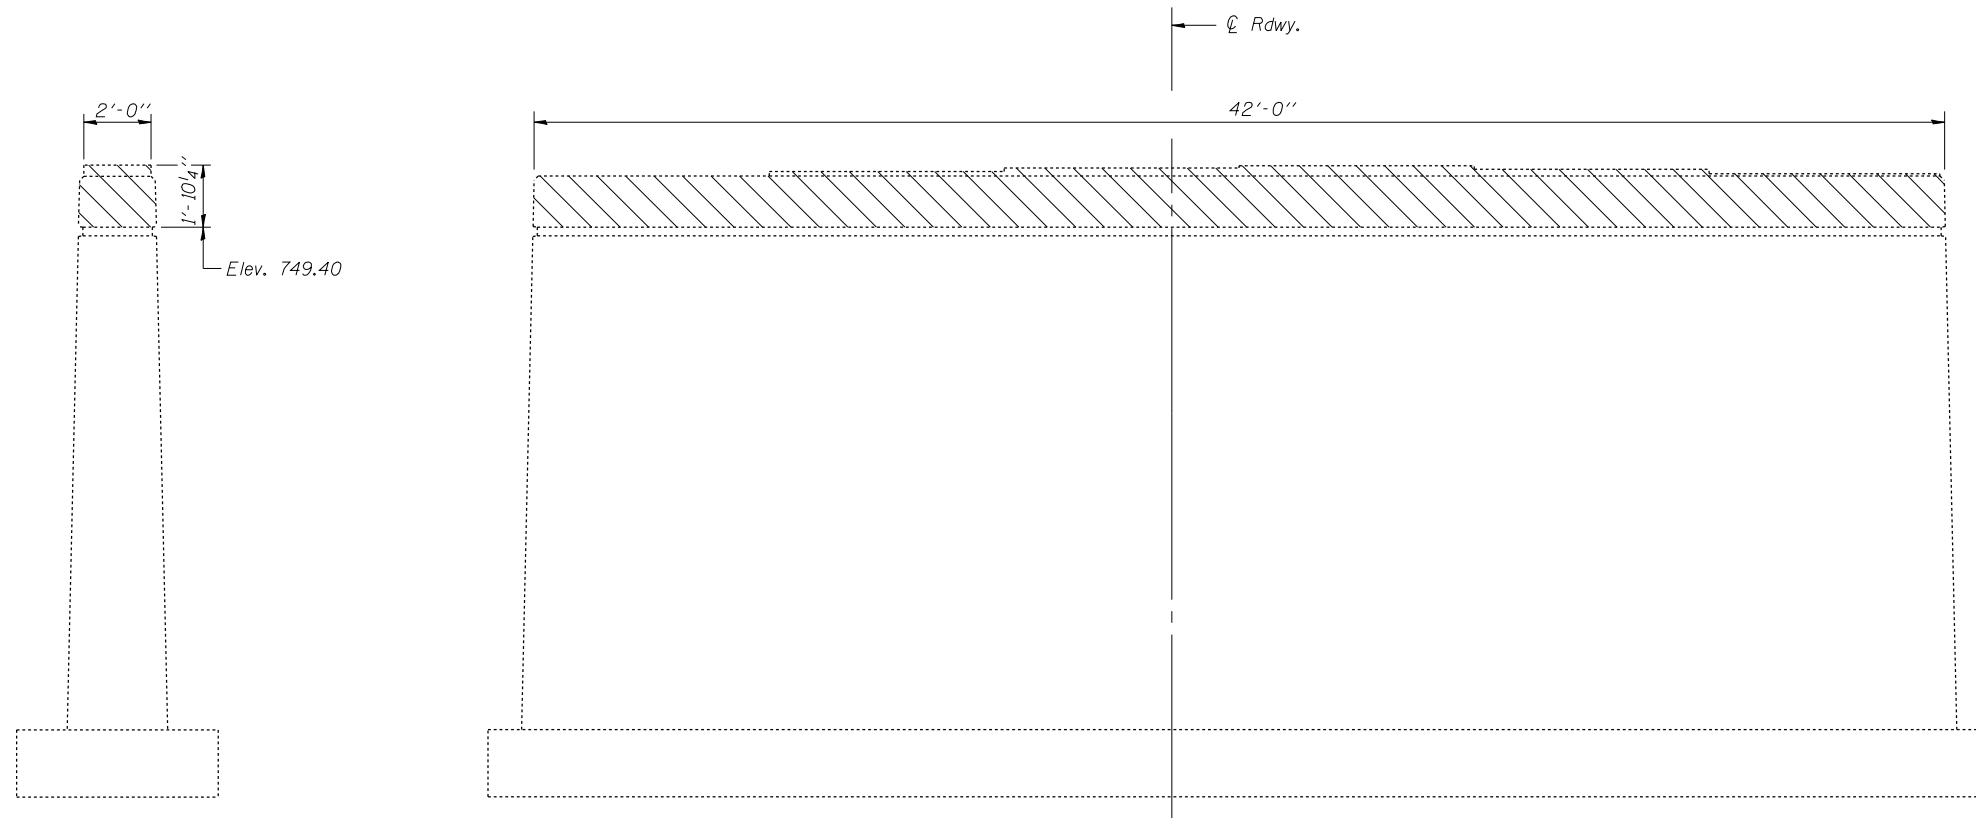

END VIEW

ELEVATION - PIER 2  
(Looking East)

- Notes:
- . Hatched area indicates Concrete Removal.
  - . Existing reinforcement bars extending into areas of new construction shall be cleaned, straightened and incorporated into the new construction.
  - . The existing anchor bolts at Pier 1 shall be cut off, ground flush and sealed with epoxy. Cost included with Concrete Removal.
  - .
  - .
  - .
  - .
  - .
  - .

BILL OF MATERIAL

Item	Unit	Total
Concrete Removal	Cu. Yd.	5.8

DESIGNED	DHC
CHECKED	CCC
DRAWN	h.t. duong
CHECKED	DHC/CCC

Aug. 2, 2007  
 EXAMINED *Thomas J. Domagala*  
 ENGINEER OF BRIDGE DESIGN  
 PASSED *Ralph E. Anderson*  
 ENGINEER OF BRIDGES AND STRUCTURES

CONCRETE REMOVAL  
F.A.I. RT. 74 - SEC. (57-22)BR-2  
McLEAN COUNTY  
STATION 1039+00  
STRUCTURE NO. 057-0126 (W.B.)