
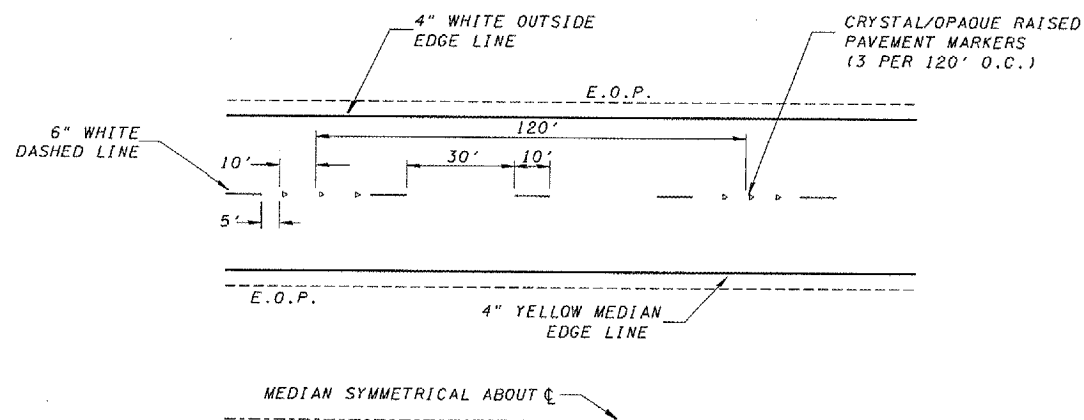


# PAVEMENT STRIPING DETAIL

|                     |             |                  |              |           |
|---------------------|-------------|------------------|--------------|-----------|
| F.A.I. RTE.         | SECTION     | COUNTY           | TOTAL SHEETS | SHEET NO. |
| 74                  | (57-22)BR-2 | MCLEAN           | 42           | 36        |
| STA.                |             | TO STA.          |              |           |
| FED. ROAD DIST. NO. | ILLINOIS    | FED. AID PROJECT |              |           |
| CONTRACT NO. 70871  |             |                  |              |           |

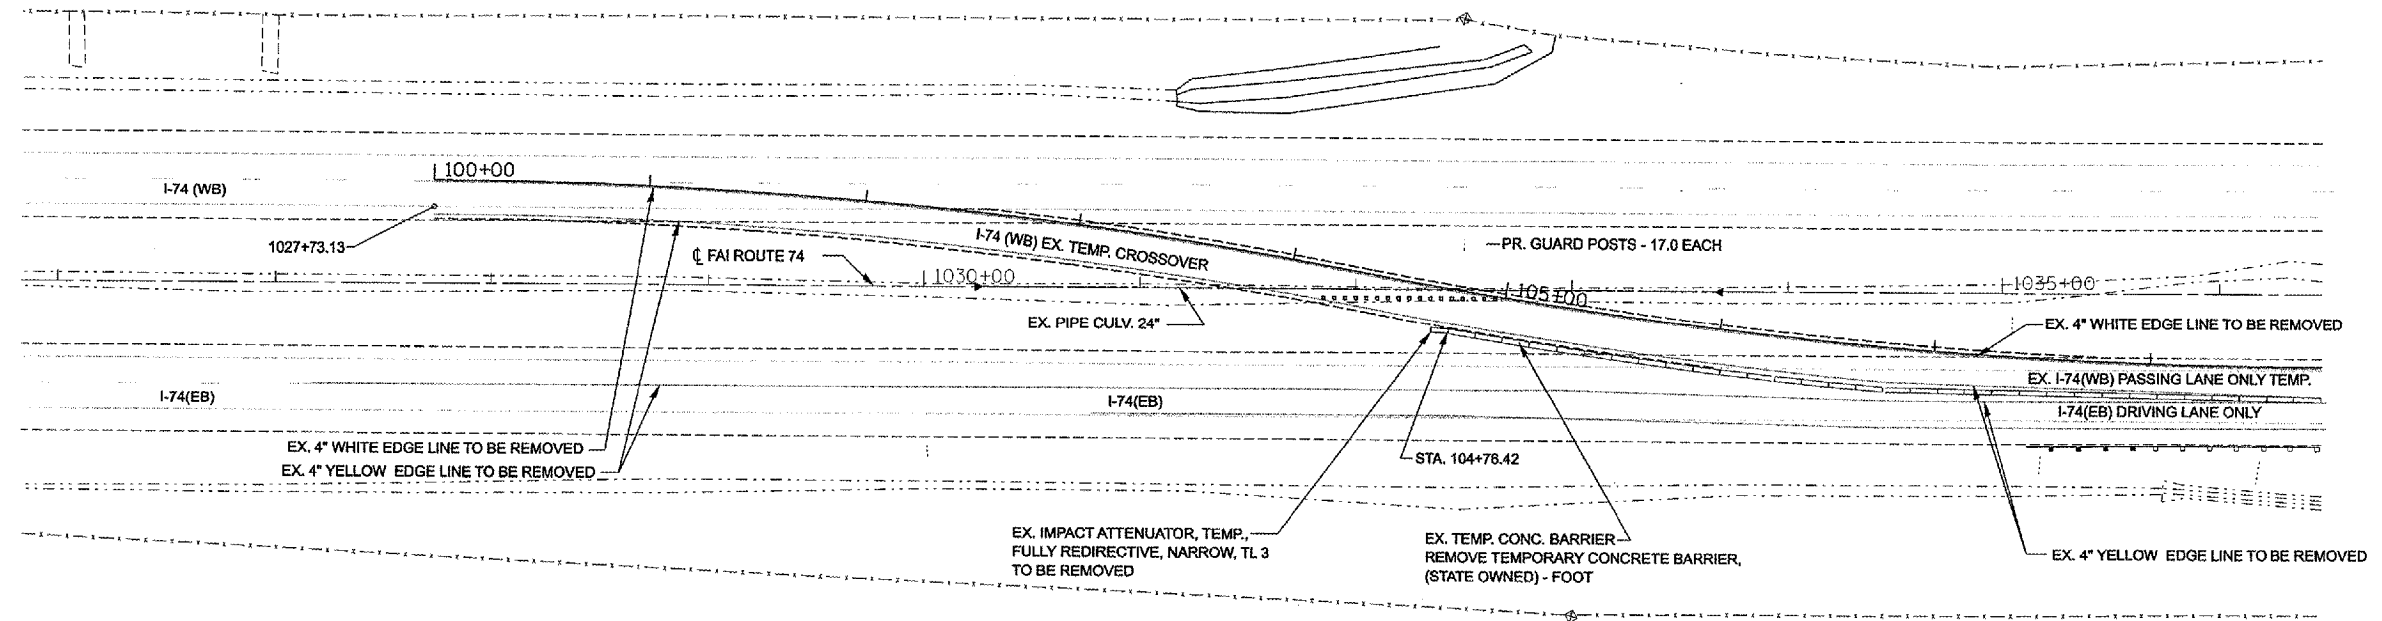

## TYPICAL PAVEMENT MARKINGS

Note: Striping Limits: Sta. 1025+00 to Sta. 1053+00 (EB & WB)

### WORK ZONE PAVEMENT MARKING REMOVAL

| Color        | Location | Sta.      | to | Sta.      | Length       | SqFt  |
|--------------|----------|-----------|----|-----------|--------------|-------|
| WHITE        | WB I-74  | 100+00.00 |    | 108+00.00 | 800.0        | 266.7 |
| YELLOW       | WB I-74  | 100+00.00 |    | 108+00.00 | 800.0        | 266.7 |
| YELLOW       | EB I-74  | 102+21.00 |    | 108+00.00 | 579.0        | 193.0 |
| <b>TOTAL</b> |          |           |    |           | <b>726.3</b> |       |

### REMOVE TEMPORARY CONCRETE BARRIER, STATE OWNED

| Sta.      | to | Sta.      | Length |
|-----------|----|-----------|--------|
| 104+76.42 |    | 108+00.00 | 323.58 |

| REVISIONS |      |
|-----------|------|
| NAME      | DATE |
|           |      |
|           |      |
ILLINOIS DEPARTMENT OF TRANSPORTATION

### PAVEMENT STRIPING

STR# 057-0126 (WB I-74)

STR# 057-0125 (EB I-74)

SCALE: 1"=40'  
DATE 08/01/07

DRAWN BY  
CHECKED BY