
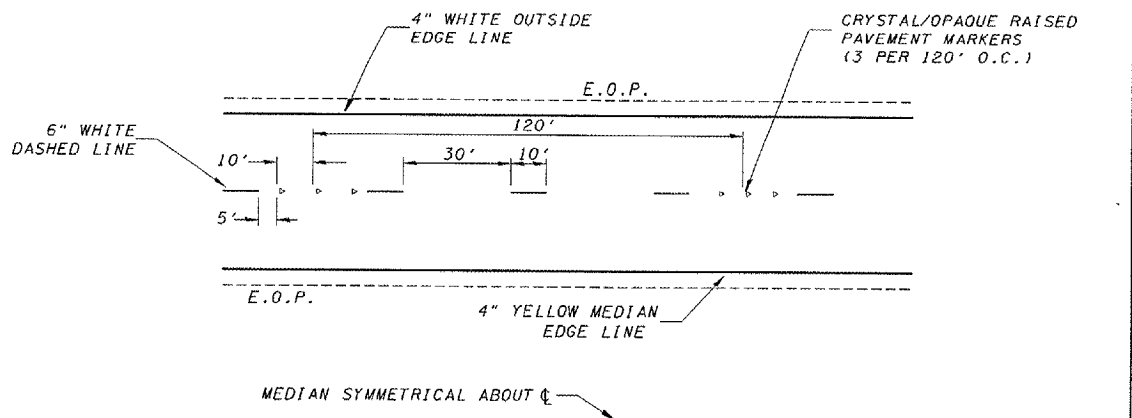


PAVEMENT STRIPING DETAIL

F.A.I. RTE.	SECTION	COUNTY	TOTAL SHEETS	SHEET NO.
74	(57-22)BR-2	MCLEAN	42	37
STA.		TO STA.		
FED. ROAD DIST. NO.	ILLINOIS	FED. AID PROJECT		
CONTRACT NO. 70671				

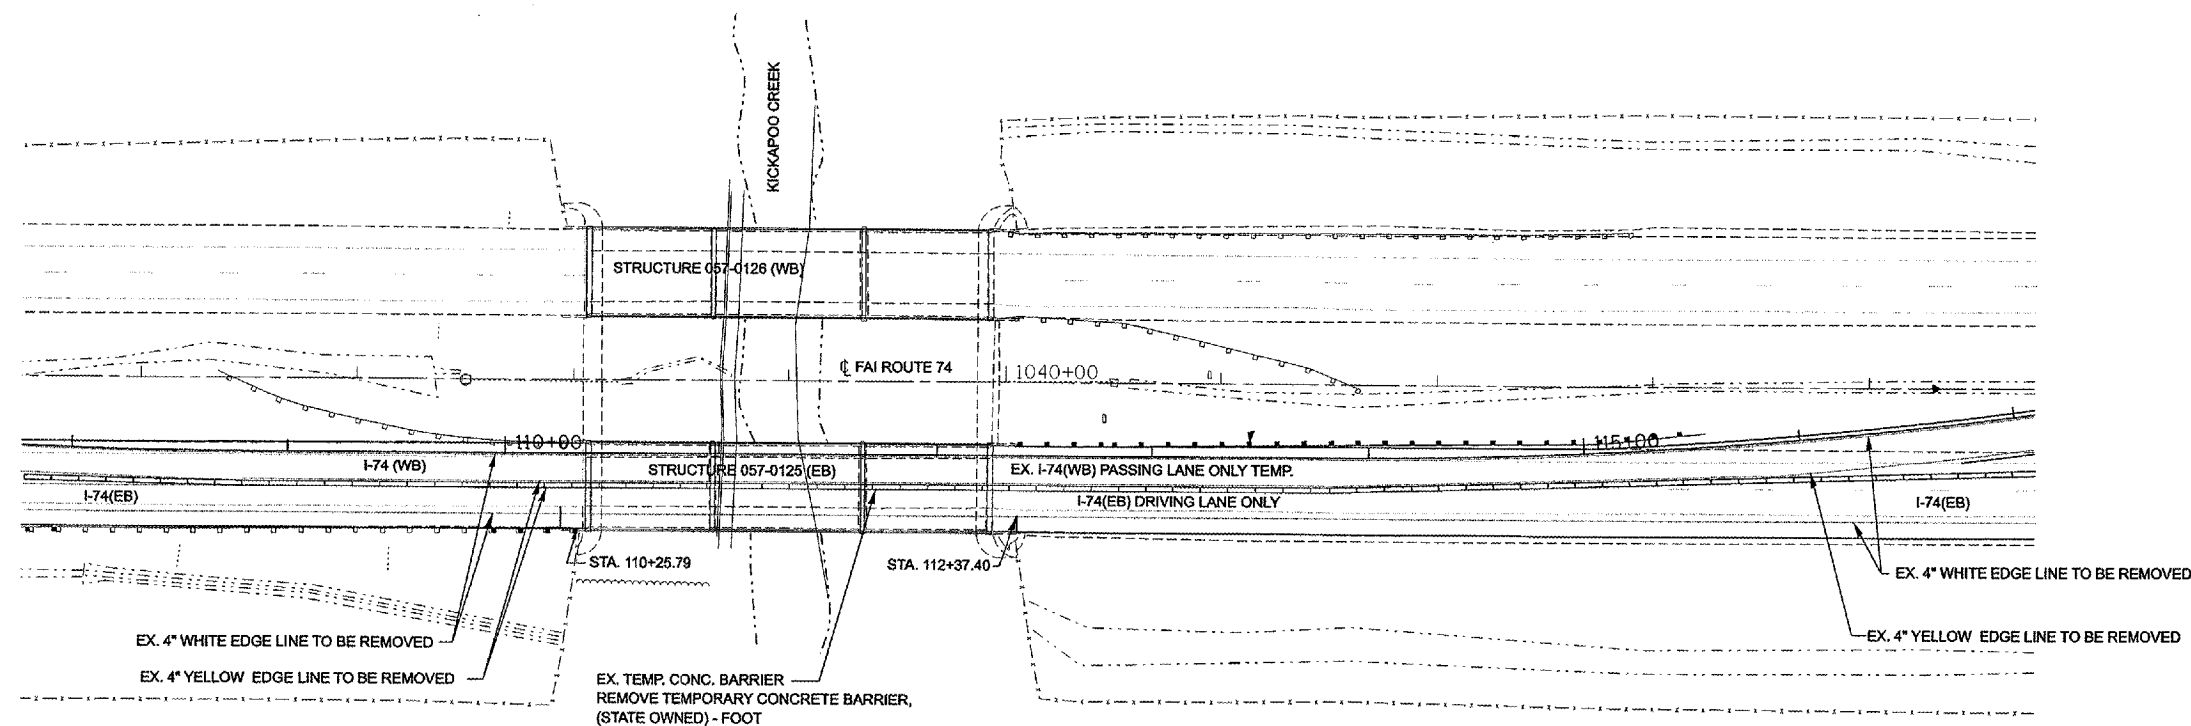

TYPICAL PAVEMENT MARKINGS

Note: Striping Limits: Sta. 1025+00 to Sta. 1053+00 (EB & WB)

WORK ZONE PAVEMENT MARKING REMOVAL

Color	Location	Sta.	to	Sta.	Length	SqFt
WHITE	WB I-74	108+00.00		115+00.00	700.0	233.3
YELLOW	WB I-74	108+00.00		115+00.00	700.0	233.3
YELLOW	EB I-74	108+00.00		115+00.00	700.0	233.3
					TOTAL	700.0

REMOVE TEMPORARY CONCRETE BARRIER, STATE OWNED

Sta.	to	Sta.	Length
108+00.00		115+00.00	700.00

REVISIONS	
NAME	DATE

ILLINOIS DEPARTMENT OF TRANSPORTATION

PAVEMENT STRIPING

STR# 057-0126 (WB I-74)

STR# 057-0125 (EB I-74)

SCALE: 1"=40'
DATE 08/01/07

DRAWN BY
CHECKED BY