
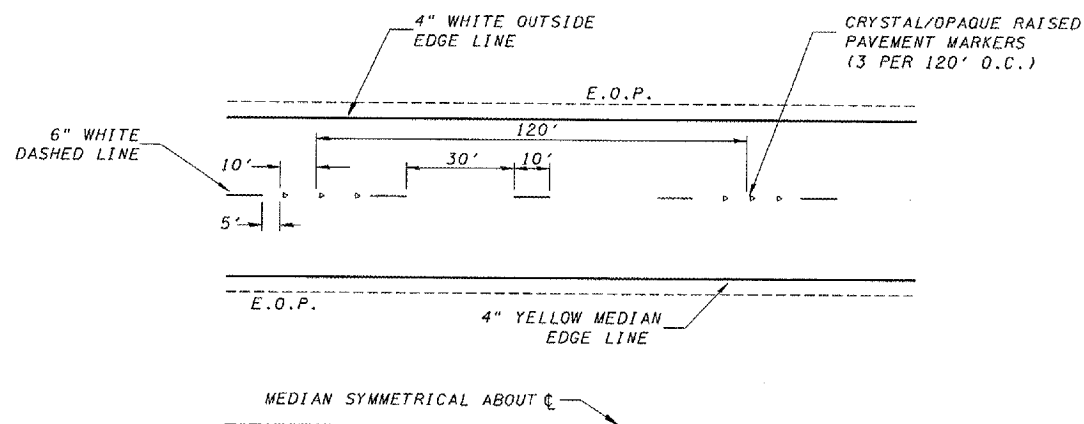


# PAVEMENT STRIPING DETAIL

F.A.I. RTE.	SECTION	COUNTY	TOTAL SHEETS	SHEET NO.
74	(57-22)BR-2	MCLEAN	42	38
STA.		TO STA.		
FED. ROAD DIST. NO.		ILLINOIS	FED. AID PROJECT	
CONTRACT NO. 70671				

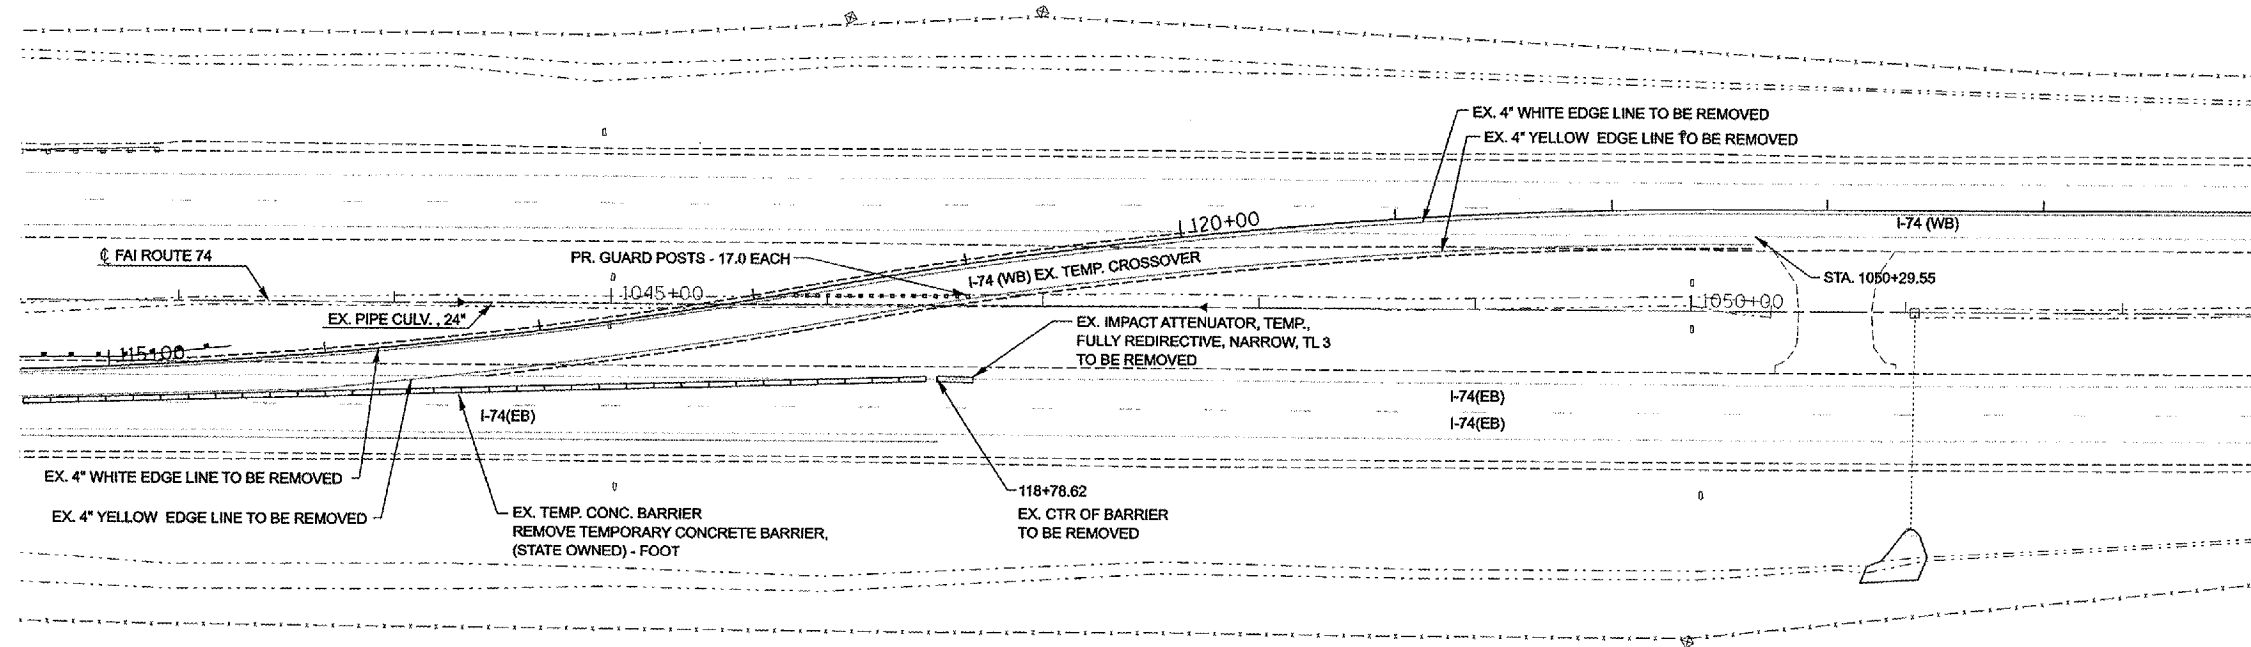

## TYPICAL PAVEMENT MARKINGS

Note: Striping Limits: Sta. 1025+00 to Sta. 1053+00 (EB & WB)

### WORK ZONE PAVEMENT MARKING REMOVAL

Color	Location	Sta.	to	Sta.	Length
WHITE	WB I-74	115+00.00		123+00.00	800.0 266.7
YELLOW	WB I-74	115+00.00		123+00.00	800.0 266.7
WHITE	EB I-74	115+00.00		123+00.00	800.0 266.7
<b>TOTAL</b>					<b>800.0</b>

### REMOVE TEMPORARY CONCRETE BARRIER, STATE OWNED

Sta.	to	Sta.	Length
115+00.00		118+78.62	378.62

REVISIONS	
NAME	DATE

ILLINOIS DEPARTMENT OF TRANSPORTATION

### PAVEMENT STRIPING

STR# 057-0126 (WB I-74)

STR# 057-0125 (EB I-74)

SCALE: 1"=40'  
DATE 08/01/07

DRAWN BY  
CHECKED BY