

TRAFFIC SIGNAL NOTES

1. THE PROPOSED SUPER R, TYPE V CONTROLLER CABINET SHALL HOUSE A NEW LOCAL CONTROLLER AND TWO NEW MASTER CONTROLLERS, ONE FOR THE U.S. ROUTE 30 SYSTEM (IDOT SYSTEM #53) AND ONE FOR THE WESTERN AVENUE SYSTEM (IDOT SYSTEM #124).
2. THE EXISTING DETECTOR LOOPS SHALL BE CONNECTED TO THE PROPOSED CONTROLLER WITH NEW LEAD-IN CABLES. THE OPERATION OF THE EXISTING LOOPS SHALL BE TESTED ONCE THIS IS COMPLETED. SHOULD ANY OF THE LOOPS BE FOUND TO BE NON-OPERATIONAL, NEW LOOPS SHALL BE INSTALLED AND PAID FOR AT THE CONTRACT UNIT PRICE PER FOOT FOR "LOOP DETECTOR, TYPE 1".

RED LIGHT ENFORCEMENT CAMERAS ARE IN OPERATION AT THIS LOCATION. INQUIRIES REGARDING THE ENFORCEMENT CAMERAS SHOULD BE DIRECTED TO THE FOLLOWING:

EASTBOUND U.S. ROUTE 30

MUNICIPALITY - LES DELYA
VILLAGE OF OLYMPIA FIELDS
POLICE DEPARTMENT
(708) 503-8100


CAMERA VENDOR - REDFLEX TRAFFIC SYSTEMS
(480) 607-0705

WESTBOUND U.S. ROUTE 30

MUNICIPALITY - CHIEF CHARLES A. GUILIANI, JR.
CITY OF CHICAGO HEIGHTS
POLICE DEPARTMENT
(708) 756-6400

CAMERA VENDOR - RASHAD SUTTON
SAFESPEED, L.L.C.
(312) 445-2229

INFORMATION ONLY

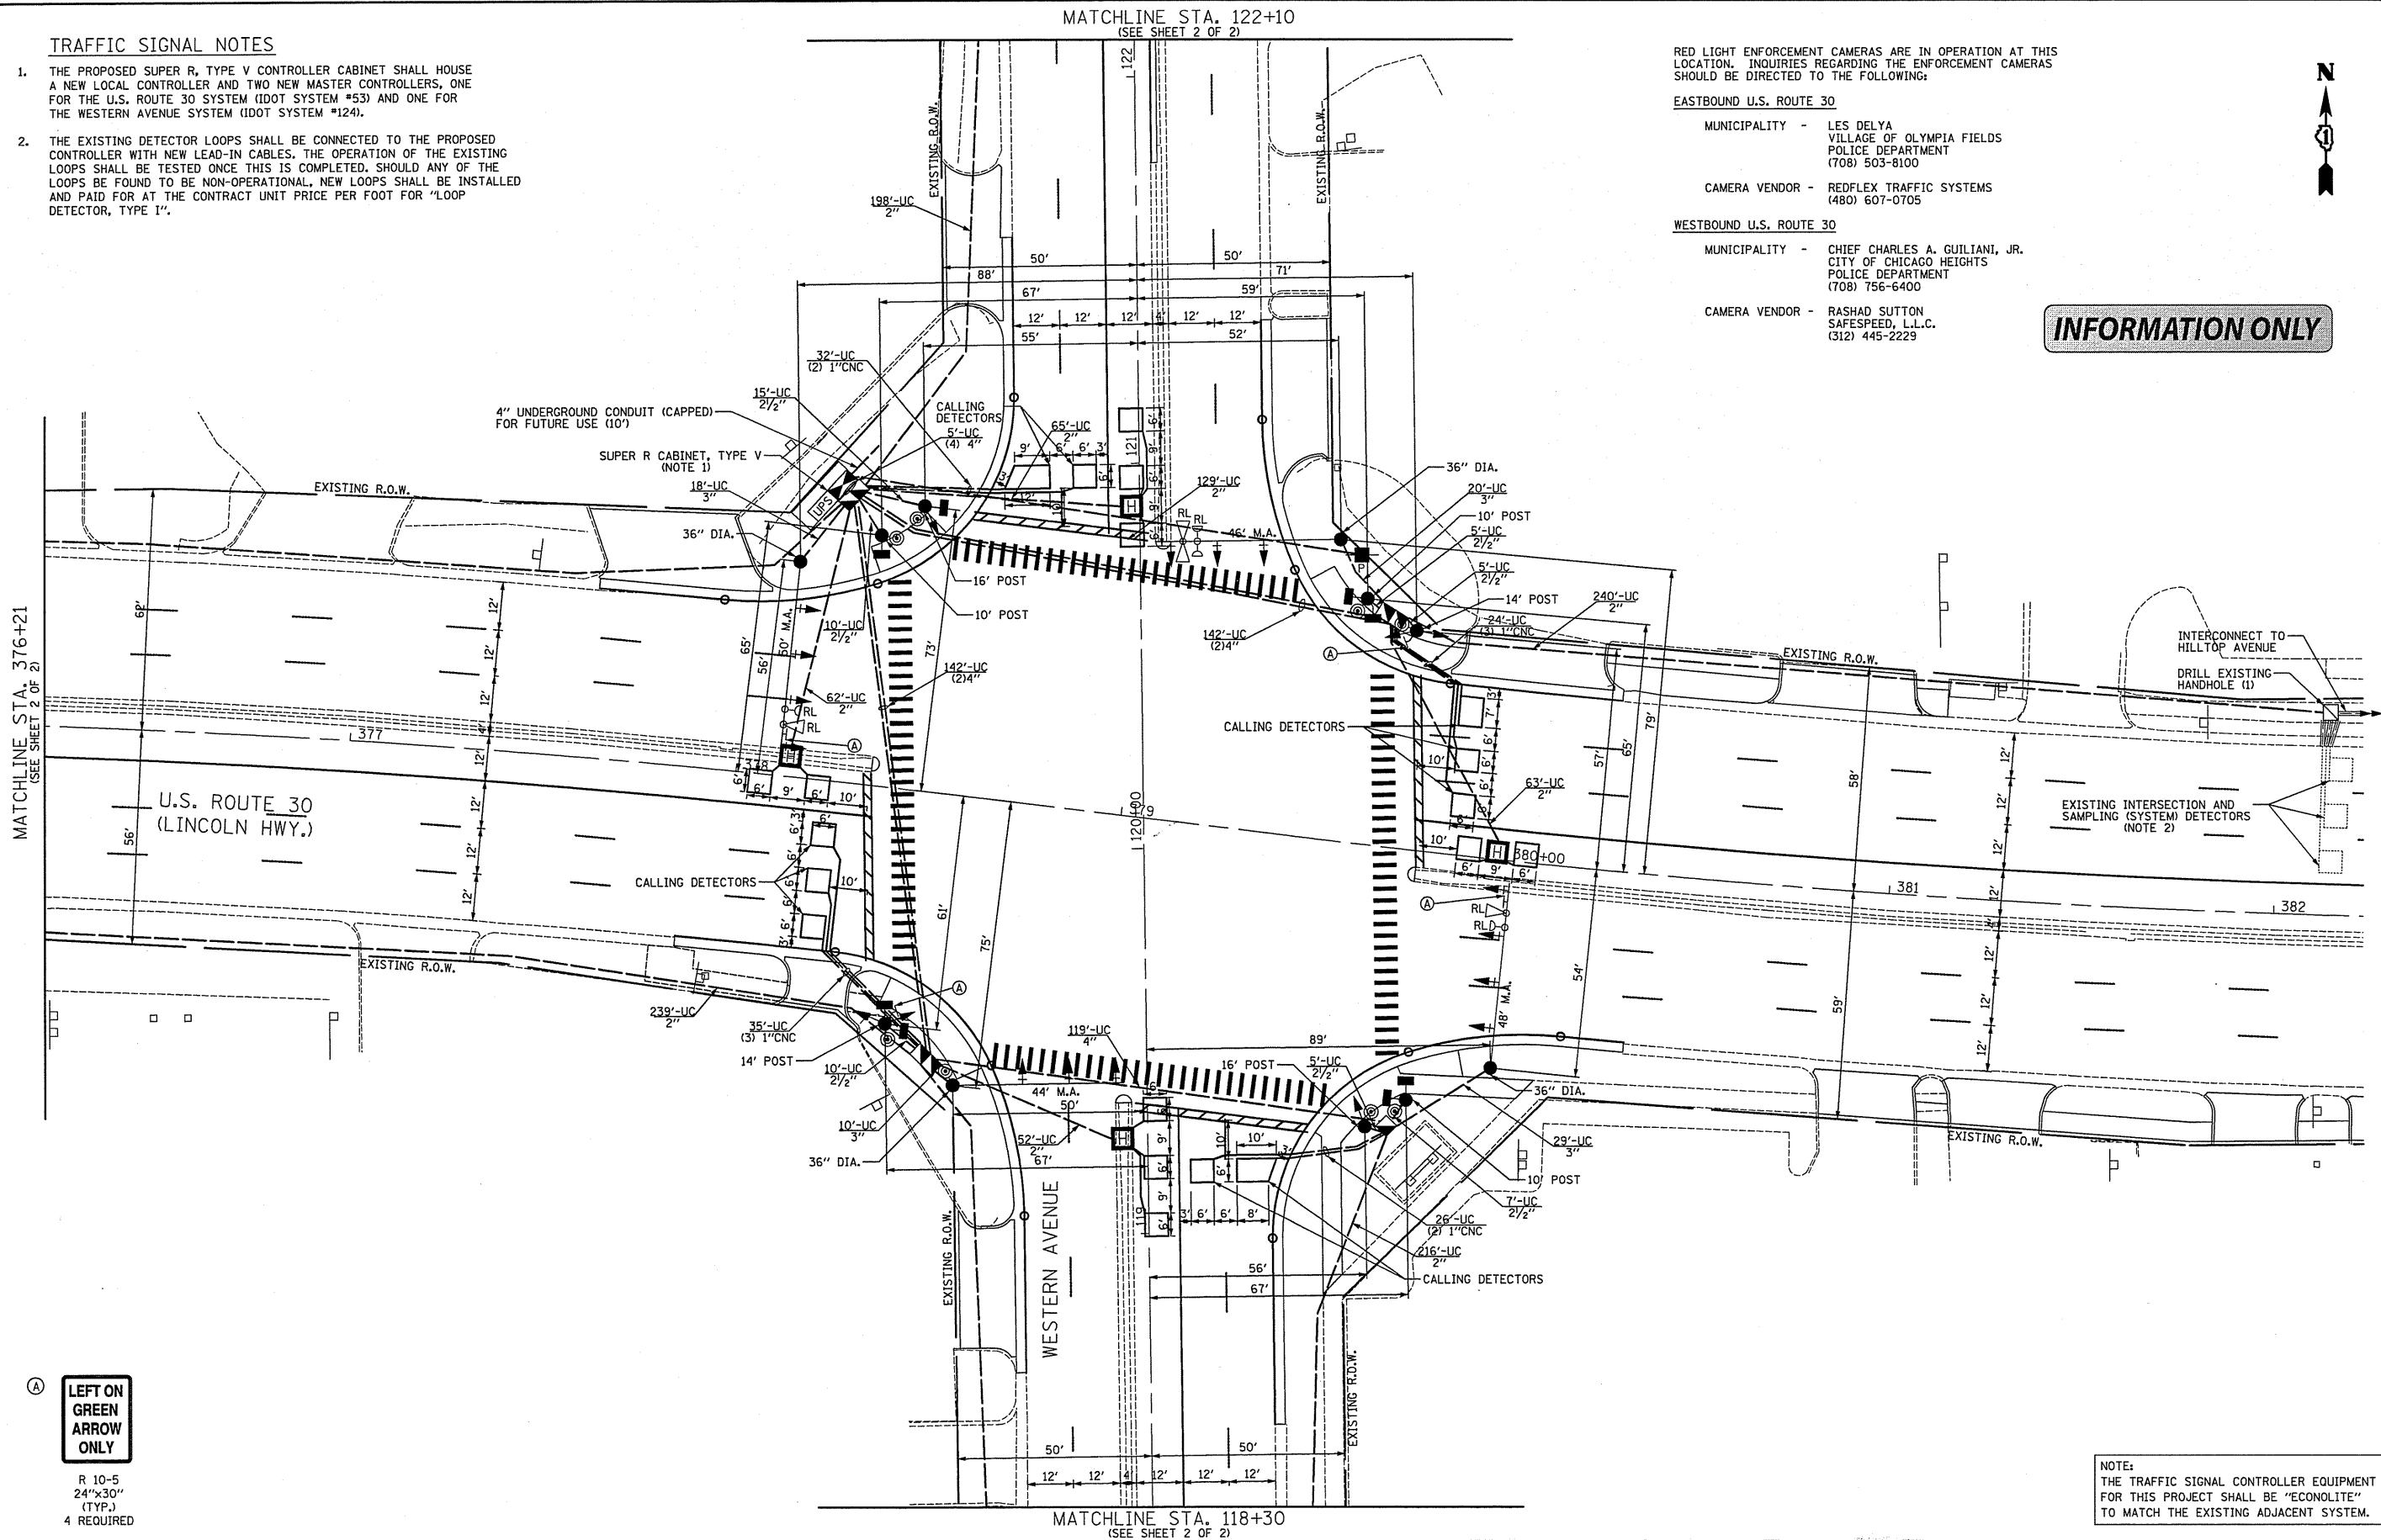

MATCHLINE STA. 376+21
(SEE SHEET 2 OF 2)

MATCHLINE STA. 122+10
(SEE SHEET 2 OF 2)

MATCHLINE STA. 118+30
(SEE SHEET 2 OF 2)

**LEFT ON GREEN
ARROW
ONLY**

R 10-5
24"x30"
(TYP.)
4 REQUIRED

NOTE:
THE TRAFFIC SIGNAL CONTROLLER EQUIPMENT FOR THIS PROJECT SHALL BE "ECONOLITE" TO MATCH THE EXISTING ADJACENT SYSTEM.



USER NAME = JJW	DESIGNED - BRD	REVISED -
PLOT SCALE = 20,0000' / 1"	DRAWN - JRT	REVISED -
PLOT DATE = 9/27/2013	CHECKED - JJE	REVISED -
	DATE - 09/27/2013	REVISED -

**STATE OF ILLINOIS
DEPARTMENT OF TRANSPORTATION**

**DISTRICT ONE - DETECTOR LOOP REPLACEMENT
U.S. ROUTE 30 (LINCOLN HWY.) & WESTERN AVENUE**

SCALE: 1" = 20' SHEET NO. 1 OF 2 SHEETS STA. TO STA.

F.A.P. RTE.	SECTION	COUNTY	TOTAL SHEETS	SHEET NO.
0353	23R-RS	COOK	66	30
				CONTRACT NO. 60294
ILLINOIS FED. AID PROJECT				