

STATE OF ILLINOIS
DEPARTMENT OF TRANSPORTATION
DIVISION OF HIGHWAYS

**PROPOSED
HIGHWAY PLANS**

F.A.P. 344: (ILLINOIS ROUTE 83)
SECTION: 543R-3-RS
KNOLLWOOD ROAD TO ILLINOIS ROUTE 56
RESURFACING (3P)


DUPAGE COUNTY

C-91-321-11

F.A.P. RTE.	SECTION	COUNTY	TOTAL SHEETS	SHEET NO.
344	543R-3-R	DUPAGE	51	1
		ILLINOIS	CONTRACT NO. 60N51	


FOR INDEX OF SHEETS, SEE SHEET NO.

PROJECT IS LOCATED IN THE CITY OF OAKBROOK TERRACE, THE VILLAGE OF OAKBROOK, THE VILLAGE OF WESTMONT, THE VILLAGE OF HINSDALE, THE VILLAGE OF WILLOWBROOK AND THE VILLAGE OF CLARENDON HILLS

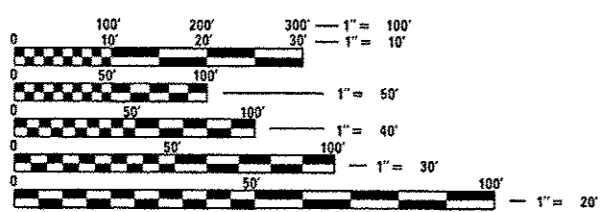

FULL SIZE PLANS HAVE BEEN PREPARED USING STANDARD ENGINEERING SCALES. REDUCED SIZED PLANS WILL NOT CONFORM TO STANDARD SCALES. IN MAKING MEASUREMENTS ON REDUCED PLANS, THE ABOVE SCALES MAY BE USED.

J.U.L.I.E.
JOINT UTILITY LOCATION INFORMATION FOR EXCAVATION
1-800-892-0123
OR 811

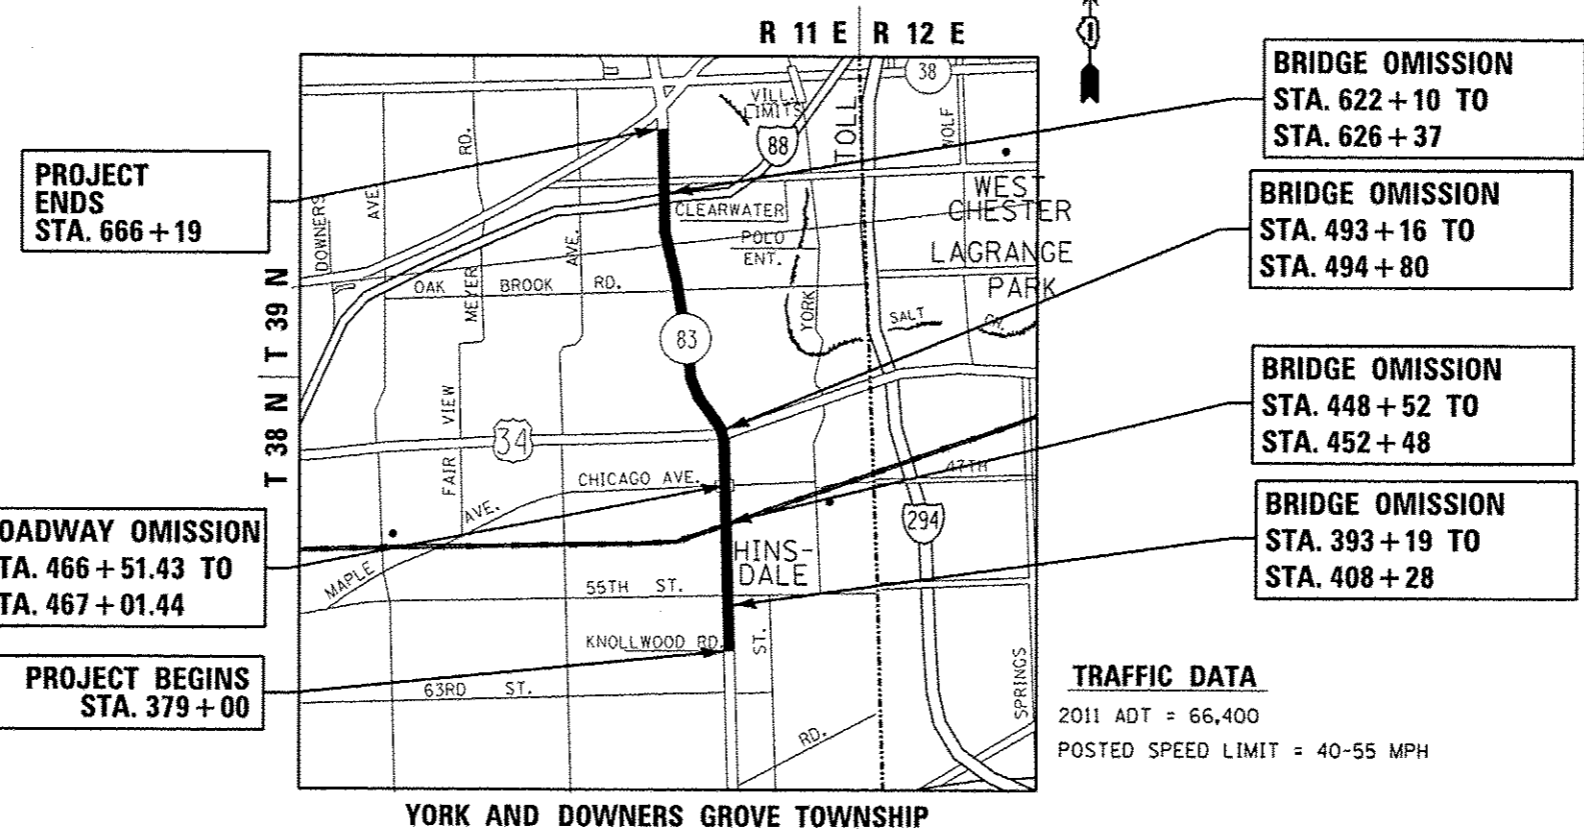

GROSS LENGTH OF PROJECT = 28,719 FT = 5.44 MILES
NET LENGTH OF PROJECT = 26,223 FT = 4.97 MILES

PROJECT ENGINEER: KARI SMITH (847) 705-4437
PROJECT MANAGER: KEN ENG (847) 705-4247

CONTRACT NO. 60N51

STATE OF ILLINOIS
DEPARTMENT OF TRANSPORTATION
DIVISION OF HIGHWAYS

SUBMITTED June 9 20 14

John Fortmann Jr.
DEPUTY DIRECTOR OF HIGHWAYS, REGION ENGINEER

John D. Baranowski, P.E.
ENGINEER OF DESIGN AND ENVIRONMENT

July 18 20 14

Omer Osman, P.E.
DIRECTOR OF HIGHWAYS, CHIEF ENGINEER

PRINTED BY THE AUTHORITY
OF THE STATE OF ILLINOIS