


PAVEMENT MARKING LEGEND (SEE NOTE 1)

| | |
|---|--|
| ① THERMOPLASTIC PAVEMENT MARKING 4" WHITE LANE LINE (30' SKIP 10' DASH) | ⑦ THERMOPLASTIC PAVEMENT MARKING 8" WHITE LINE |
| ② THERMOPLASTIC PAVEMENT MARKING 8" WHITE DOTTED LINE (9' SKIP 3' DASH) | ⑧ THERMOPLASTIC PAVEMENT MARKING 12" DIAGONAL WHITE LINE |
| ③ THERMOPLASTIC PAVEMENT MARKING 4" SOLID WHITE LINE | ⑨ THERMOPLASTIC PAVEMENT MARKING 12" DIAGONAL YELLOW LINE |
| ④ THERMOPLASTIC PAVEMENT MARKING 4" SOLID YELLOW LINE | ⑩ THERMOPLASTIC PAVEMENT MARKING 24" WHITE STOP BAR |
| ⑤ THERMOPLASTIC PAVEMENT MARKING 4" DOUBLE YELLOW LINE 11" C-C | ⑪ THERMOPLASTIC PAVEMENT MARKING LETTERS AND SYMBOLS (TYP) |
| ⑥ THERMOPLASTIC PAVEMENT MARKING 6" WHITE LINE | ⑫ RAISED REFLECTIVE PAVEMENT MARKER (SEE NOTE 2) |

NOTES:

- REFER TO DISTRICT 1 TYPICAL PAVEMENT MARKINGS (TC-13) FOR ADDITIONAL INFORMATION.
- REFER TO DISTRICT 1 RAISED REFLECTIVE PAVEMENT MARKERS (TC-11) FOR ADDITIONAL INFORMATION.
- REFER TO TYPICAL SECTIONS AND HMA TAPER AT EDGE OF PCC PAVEMENT DETAIL FOR ADDITIONAL INFORMATION.
- REFER TO TYPICAL SECTIONS FOR STRIP REFLECTIVE CRACK CONTROL TREATMENT LOCATIONS.

(R) MEDIAN REMOVAL PARTIAL DEPTH

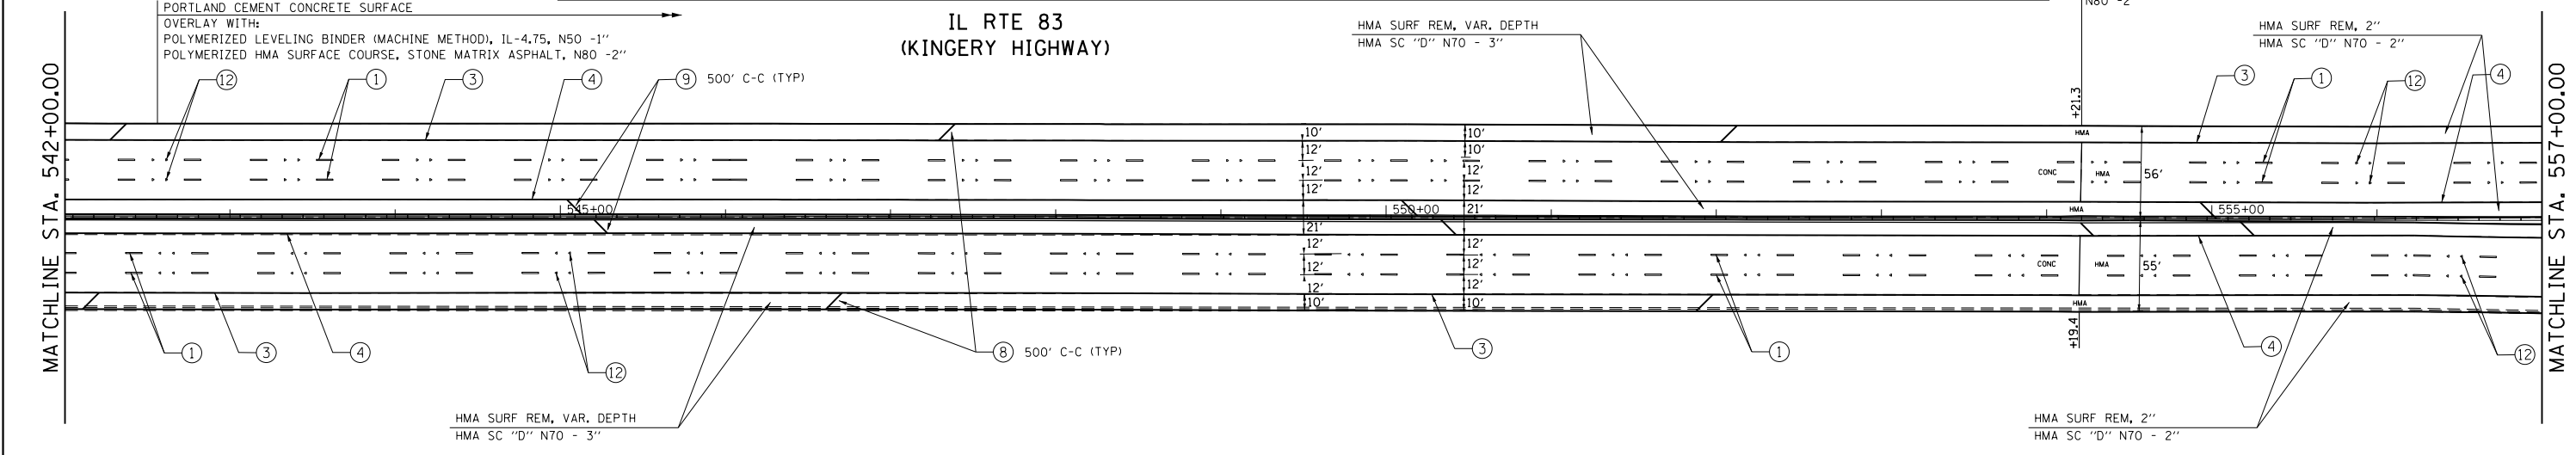

| | | | | | | | | | | | |
|-------------|------------------------------|------------|-----------|---|---|---------------------------|-----------|--------|--------------|-----------|--|
| FILE NAME = | USER NAME = marenade | DESIGNED - | REVISED - | STATE OF ILLINOIS DEPARTMENT OF TRANSPORTATION | EXISTING AND PROPOSED ROADWAY/PAVEMENT MARKING PLAN IL. ROUTE 83 (KINGERY HIGHWAY) KNOLLWOOD ROAD TO IL. ROUTE 56 (BUTTERFIELD ROAD) | F.A.P. RTE. | SECTION | COUNTY | TOTAL SHEETS | SHEET NO. | |
| Default | 2111-sh-t-plan.dgn | DRAWN - | REVISED - | | | 334 | 543R-3-RS | DUPAGE | 51 | 19 | |
| | PLOT SCALE = 100.0000' / in. | CHECKED - | REVISED - | | | CONTRACT NO. 60N51 | | | | | |
| | PLOT DATE = 6/13/2014 | DATE - | REVISED - | | | ILLINOIS FED. AID PROJECT | | | | | |