


PAVEMENT MARKING KEY NOTE LEGEND:

- |  |   |
|--|---|
| (A) PROP. THERMO. PVT. MARKING (YELLOW) - 4" SOLID CENTERLINE (2 LINES @ 11" C-C) - (TYP.)                   | (L) PROP. THERMO. PVT. MARKING (YELLOW) - 12" SOLID PAINTED MEDIAN DIAGONAL LINE - RT. 45° DIAGONAL @ 75' C-C - (TYP.)  |
| (B) PROP. THERMO. PVT. MARKING (YELLOW) - 4" SOLID EDGELINE - (TYP.)   | (LI) PROP. THERMO. PVT. MARKING (WHITE) - 12" SOLID SHOULDER DIAGONAL LINE - RT. 45° DIAGONAL @ 75' C-C - (TYP.)        |
| (C) PROP. THERMO. PVT. MARKING (YELLOW) - 4" SKIP-DASH CENTERLINE (10' LINE - 30' SPACE) - (TYP.)            | (M) PROP. THERMO. PVT. MARKING (YELLOW) - 12" SOLID PAINTED MEDIAN DIAGONAL LINE - RT. 45° DIAGONAL @ 150' C-C - (TYP.) |
| (D) PROP. THERMO. PVT. MARKING (YELLOW) - 4" SOLID NO PASSING ZONE LINE (5-1/2" C-C FROM SKIP-DASH) - (TYP.) | (MI) PROP. THERMO. PVT. MARKING (WHITE) - 12" SOLID SHOULDER DIAGONAL LINE - RT. 45° DIAGONAL @ 150' C-C - (TYP.)       |
| (E) PROP. THERMO. PVT. MARKING (WHITE) - 4" SOLID EDGELINE - (TYP.)  | (N) PROP. THERMO. PVT. MARKING (WHITE) - 12" SOLID CHANNELIZATION LINE - RT. 45° CHEVRON @ 20' C-C - (TYP.)             |
| (F) PROP. THERMO. PVT. MARKING (WHITE) - 4" SKIP-DASH LANE LINE (10' LINE - 30' SPACE) - (TYP.)              | (O) PROP. THERMO. PVT. MARKING (YELLOW) - 12" SOLID PAINTED MEDIAN DIAGONAL LINE - RT. 45° DIAGONAL 5 EQUALLY SPACED    |
| (G) PROP. THERMO. PVT. MARKING (YELLOW) - 4" TWO-WAY LEFT TURN LANE LINE (2 LINES @ 5-1/2" C-C) - (TYP.)     | (P) PROP. THERMO. PVT. MARKING (WHITE) - 24" SOLID STOP BAR - (TYP.)  |
| (H) PROP. THERMO. PVT. MARKING (WHITE) - 6" SOLID TURN LANE LINE - (TYP.)                                    | (Q) PROP. THERMO. PVT. MARKING (WHITE) LETTERS AND SYMBOLS - (TYP.)   |
| (I) PROP. THERMO. PVT. MARKING (WHITE) - 6" SKIP-DASH TURN LANE LINE (2' LINE - 6' SPACE) - (TYP.)           |   |
| (J) PROP. THERMO. PVT. MARKING (WHITE) - 6" SOLID PEDESTRIAN CROSSWALK - (TYP.)                              |   |
| (K) PROP. THERMO. PVT. MARKING (WHITE) - 8" SOLID CHANNELIZATION LINE - (TYP.)                               |   |

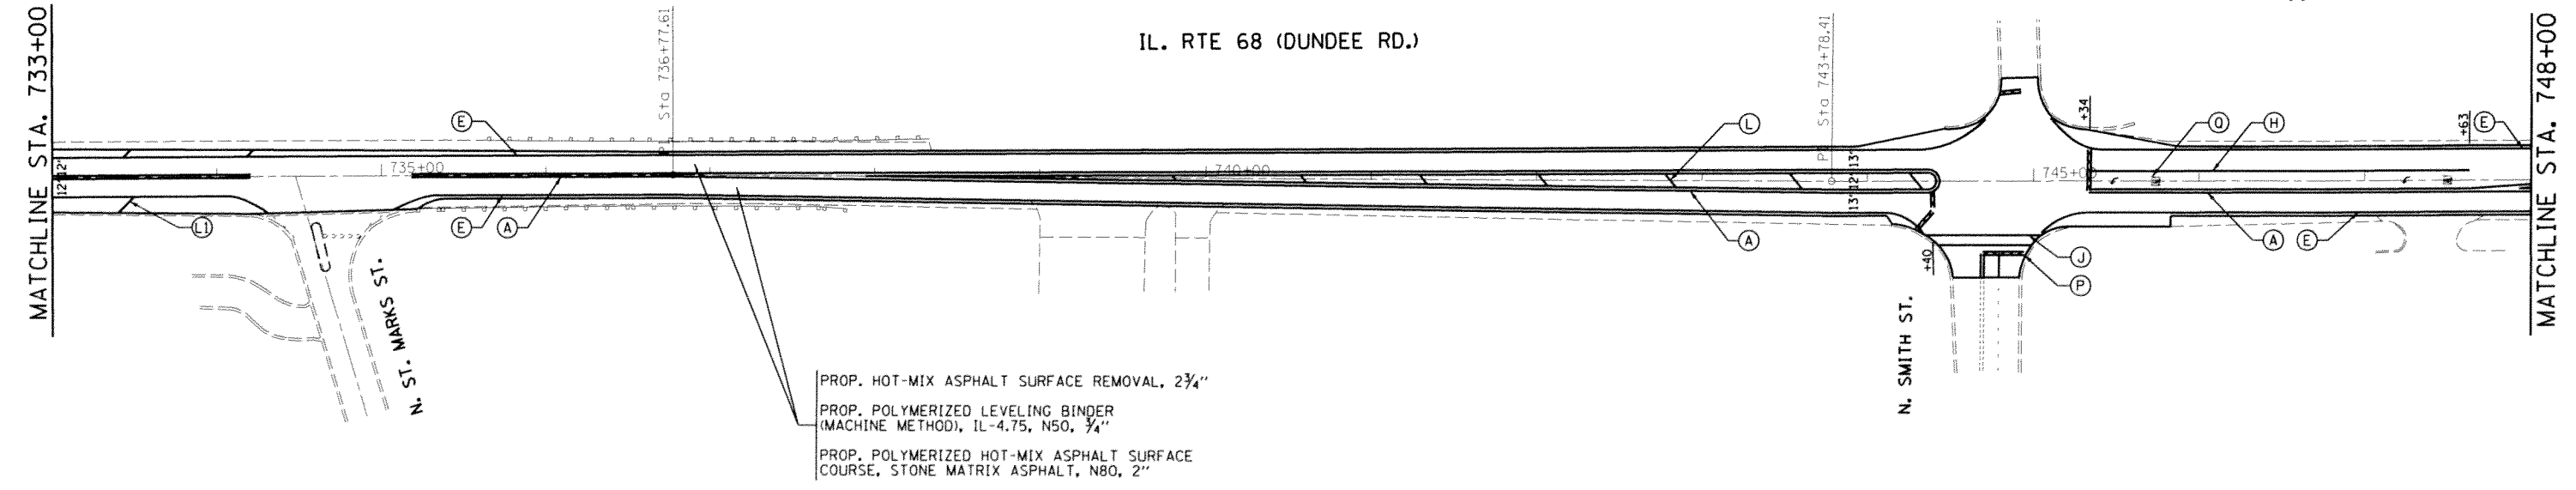

FILE NAME =	USER NAME = steedpa	DESIGNED -	REVISED -	<b>STATE OF ILLINOIS DEPARTMENT OF TRANSPORTATION</b>	<b>ROADWAY AND PAVEMENT MARKING PLANS</b>			F.A.P. RTE. 343	SECTION (70 & 3045)RS-2	COUNTY COOK	TOTAL SHEETS 57	SHEET NO. 26
ct:\pwork\pwork\stedpa\0293334\0127912-sht-plan.dgn	PLOT SCALE = 100.0000' / in.	DRAWN -	REVISED -		F.A.P. 343/ IL 68 (DUNDEE RD.)--IL 59 (HAWTHORNE RD.) TO US 12			CONTRACT NO. 60T02				
	PLOT DATE = 6/12/2014	CHECKED -	REVISED -		SCALE: 1"=50'			SHEET OF SHEETS STA. 718+00 TO STA. 748+00				
		DATE -	REVISED -		ILLINOIS FED. AID PROJECT							