
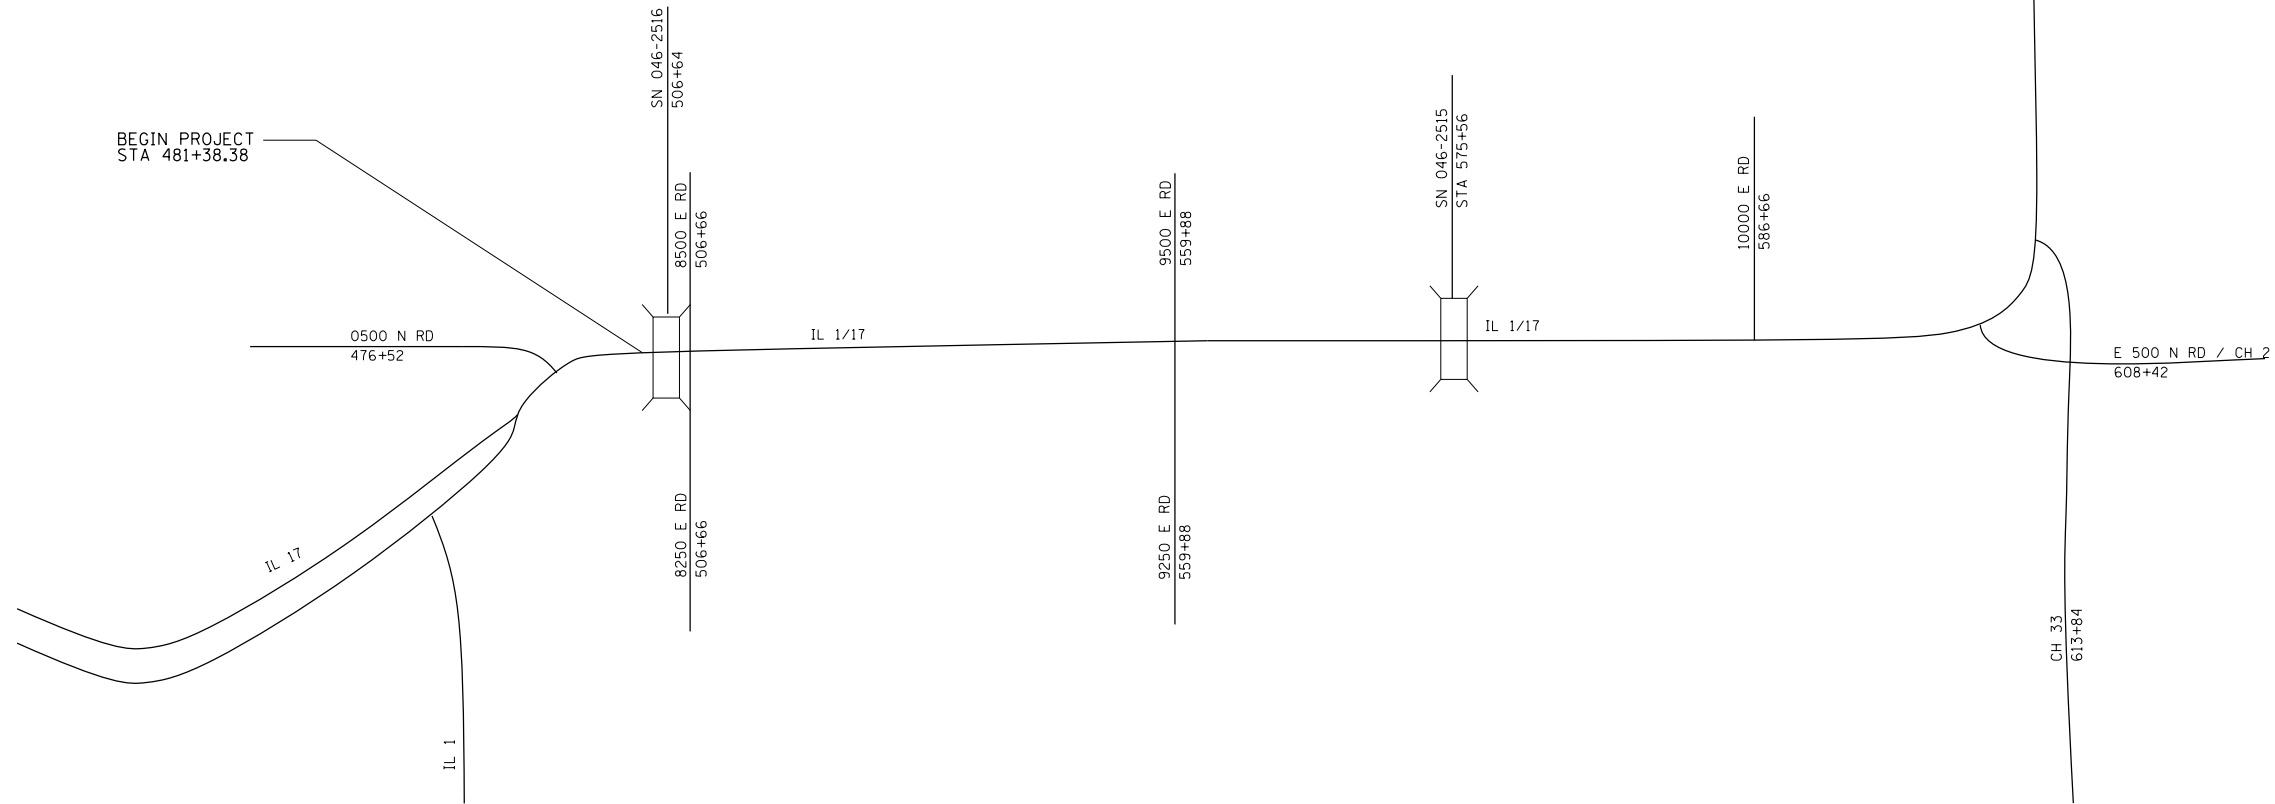
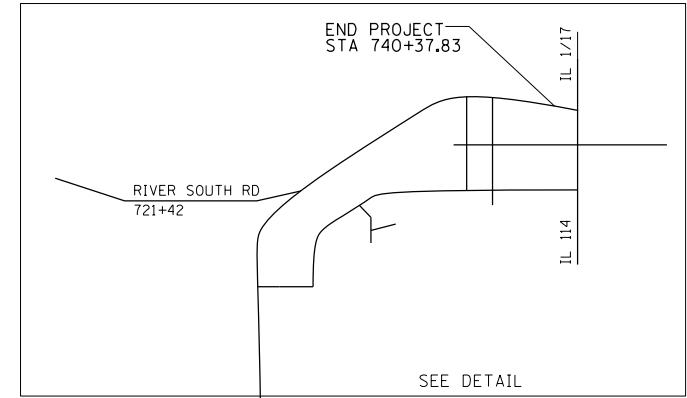


DETAIL

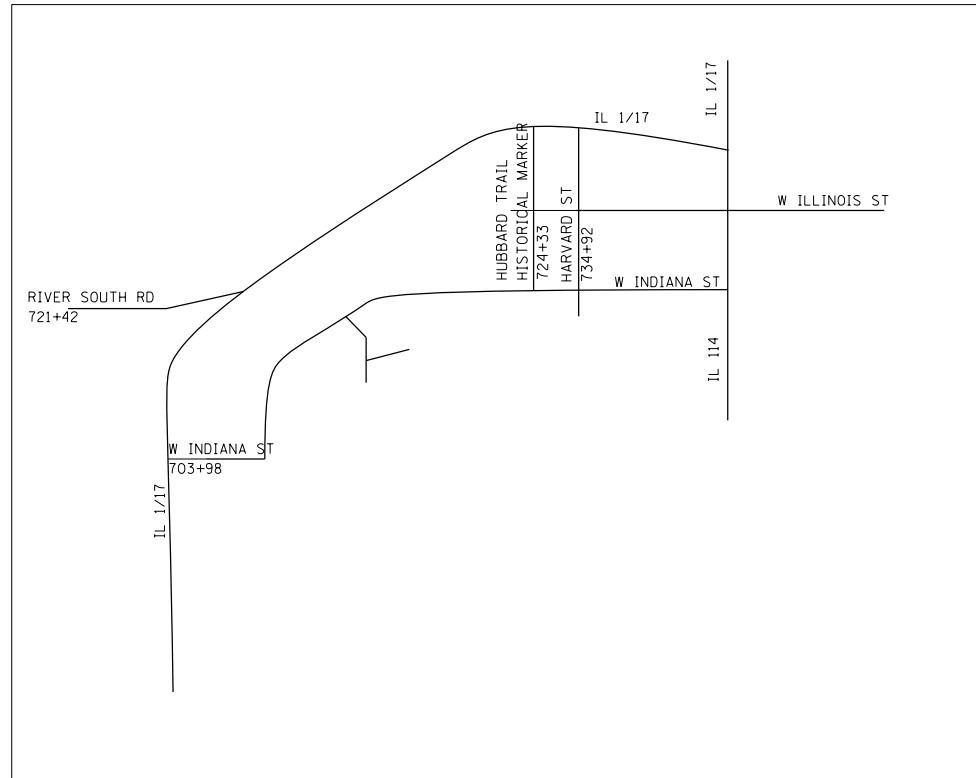

FILE NAME =	USER NAME = carpenterdj	DESIGNED -	REVISED -
c:\pwork\pwork\carpenterdj\d0248331\0366A95-shd-details.dgn		DRAWN -	REVISED -
	PLOT SCALE = 131.233' / in.	CHECKED -	REVISED -
	PLOT DATE = 6/10/2014	DATE -	REVISED -

STATE OF ILLINOIS  
DEPARTMENT OF TRANSPORTATION

PROJECT LAYOUT

SCALE: SHEET OF SHEETS STA. TO STA.

F.A.P. RTE.	SECTION	COUNTY	TOTAL SHEETS	SHEET NO.
332	(6,K-15d)RS-3	KANKAKEE	16	10
CONTRACT NO. 66A95			ILLINOIS FED. AID PROJECT	