



**TYPICAL SECTION NO. 7**  
STA. 67+84 TO STA. 71+60

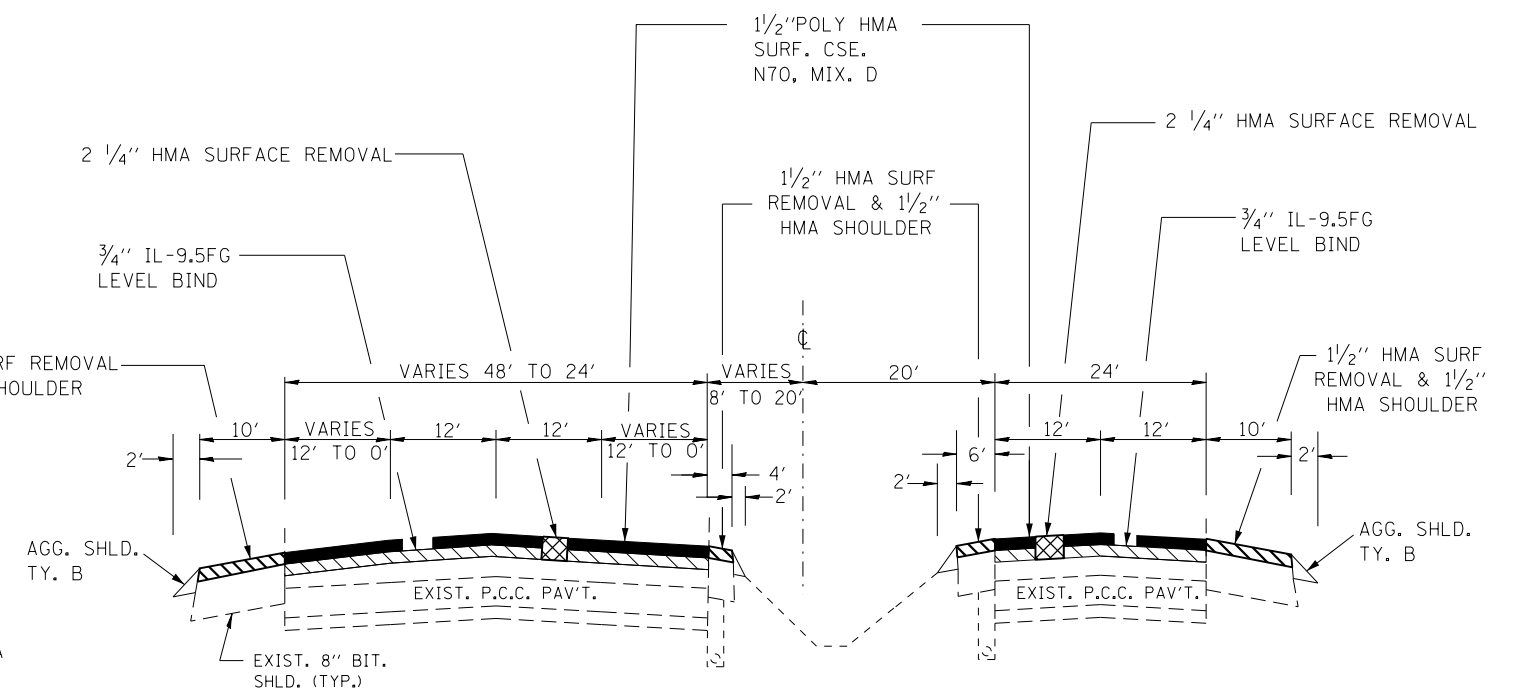

**TYPICAL SECTION NO. 8**  
STA. 73+28 TO STA. 77+05

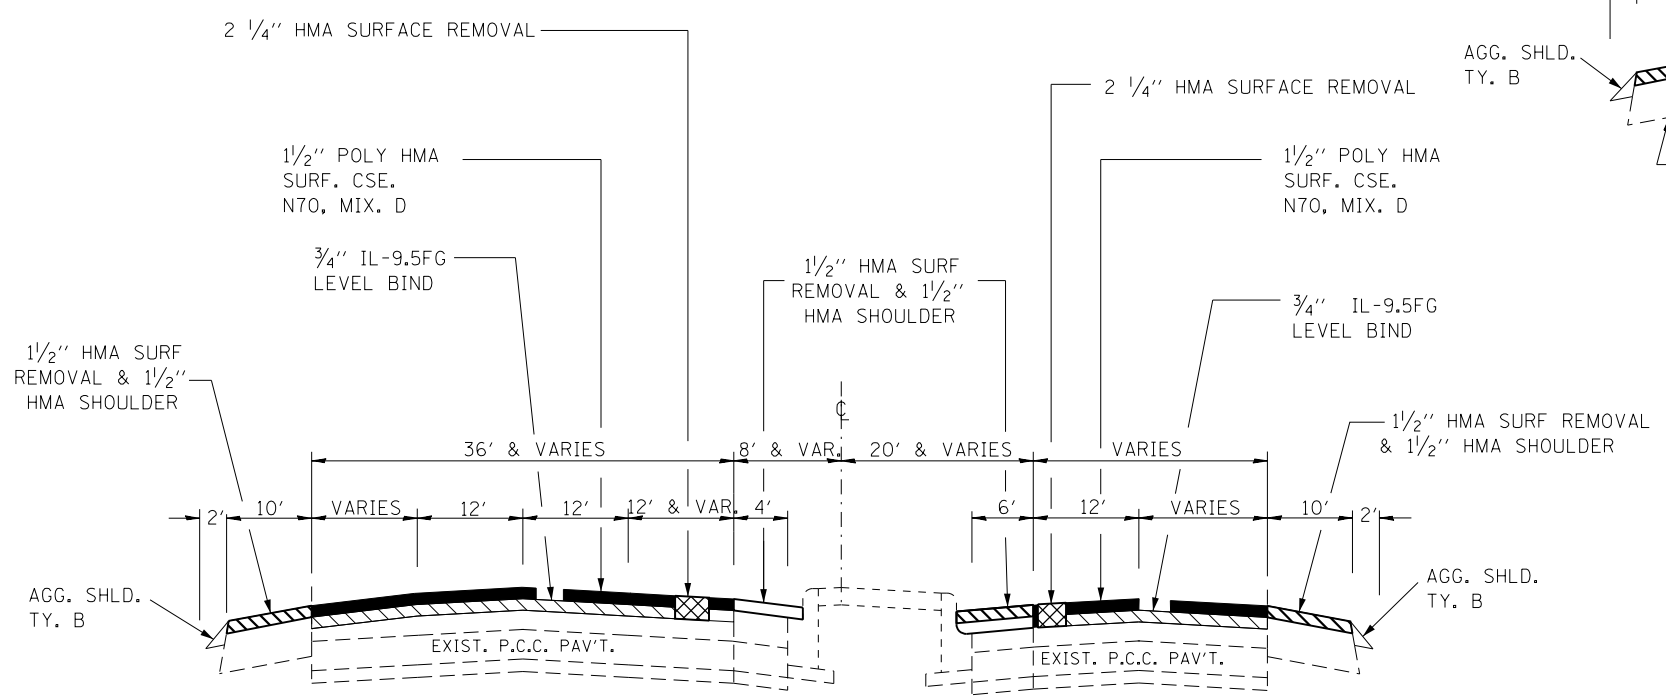

**TYPICAL SECTION NO. 9**  
STA. 72+44.50 TO STA. 73+28

FILE NAME =	USER NAME = duncanbd	DESIGNED -	REVISED -	<b>STATE OF ILLINOIS DEPARTMENT OF TRANSPORTATION</b>	<b>TYPICAL SECTIONS</b>			F.A.P. RTE.	SECTION	COUNTY	TOTAL SHEETS	SHEET NO.				
et:\pwork\pwork\duncanbd\8296614\036507-sh-typical.dgn		DRAWN -	REVISED -		SCALE:	SHEET	OF	SHEETS	STA.	TO	STA.	46	(1,1Z)RS-4	LASALLE	54	12
		CHECKED -	REVISED -										CONTRACT NO. 66C07			
		DATE -	REVISED -										ILLINOIS FED. AID PROJECT			