



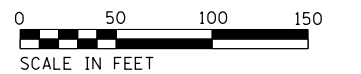

MATCH LINE STA. 181+00

MATCH LINE STA. 194+00

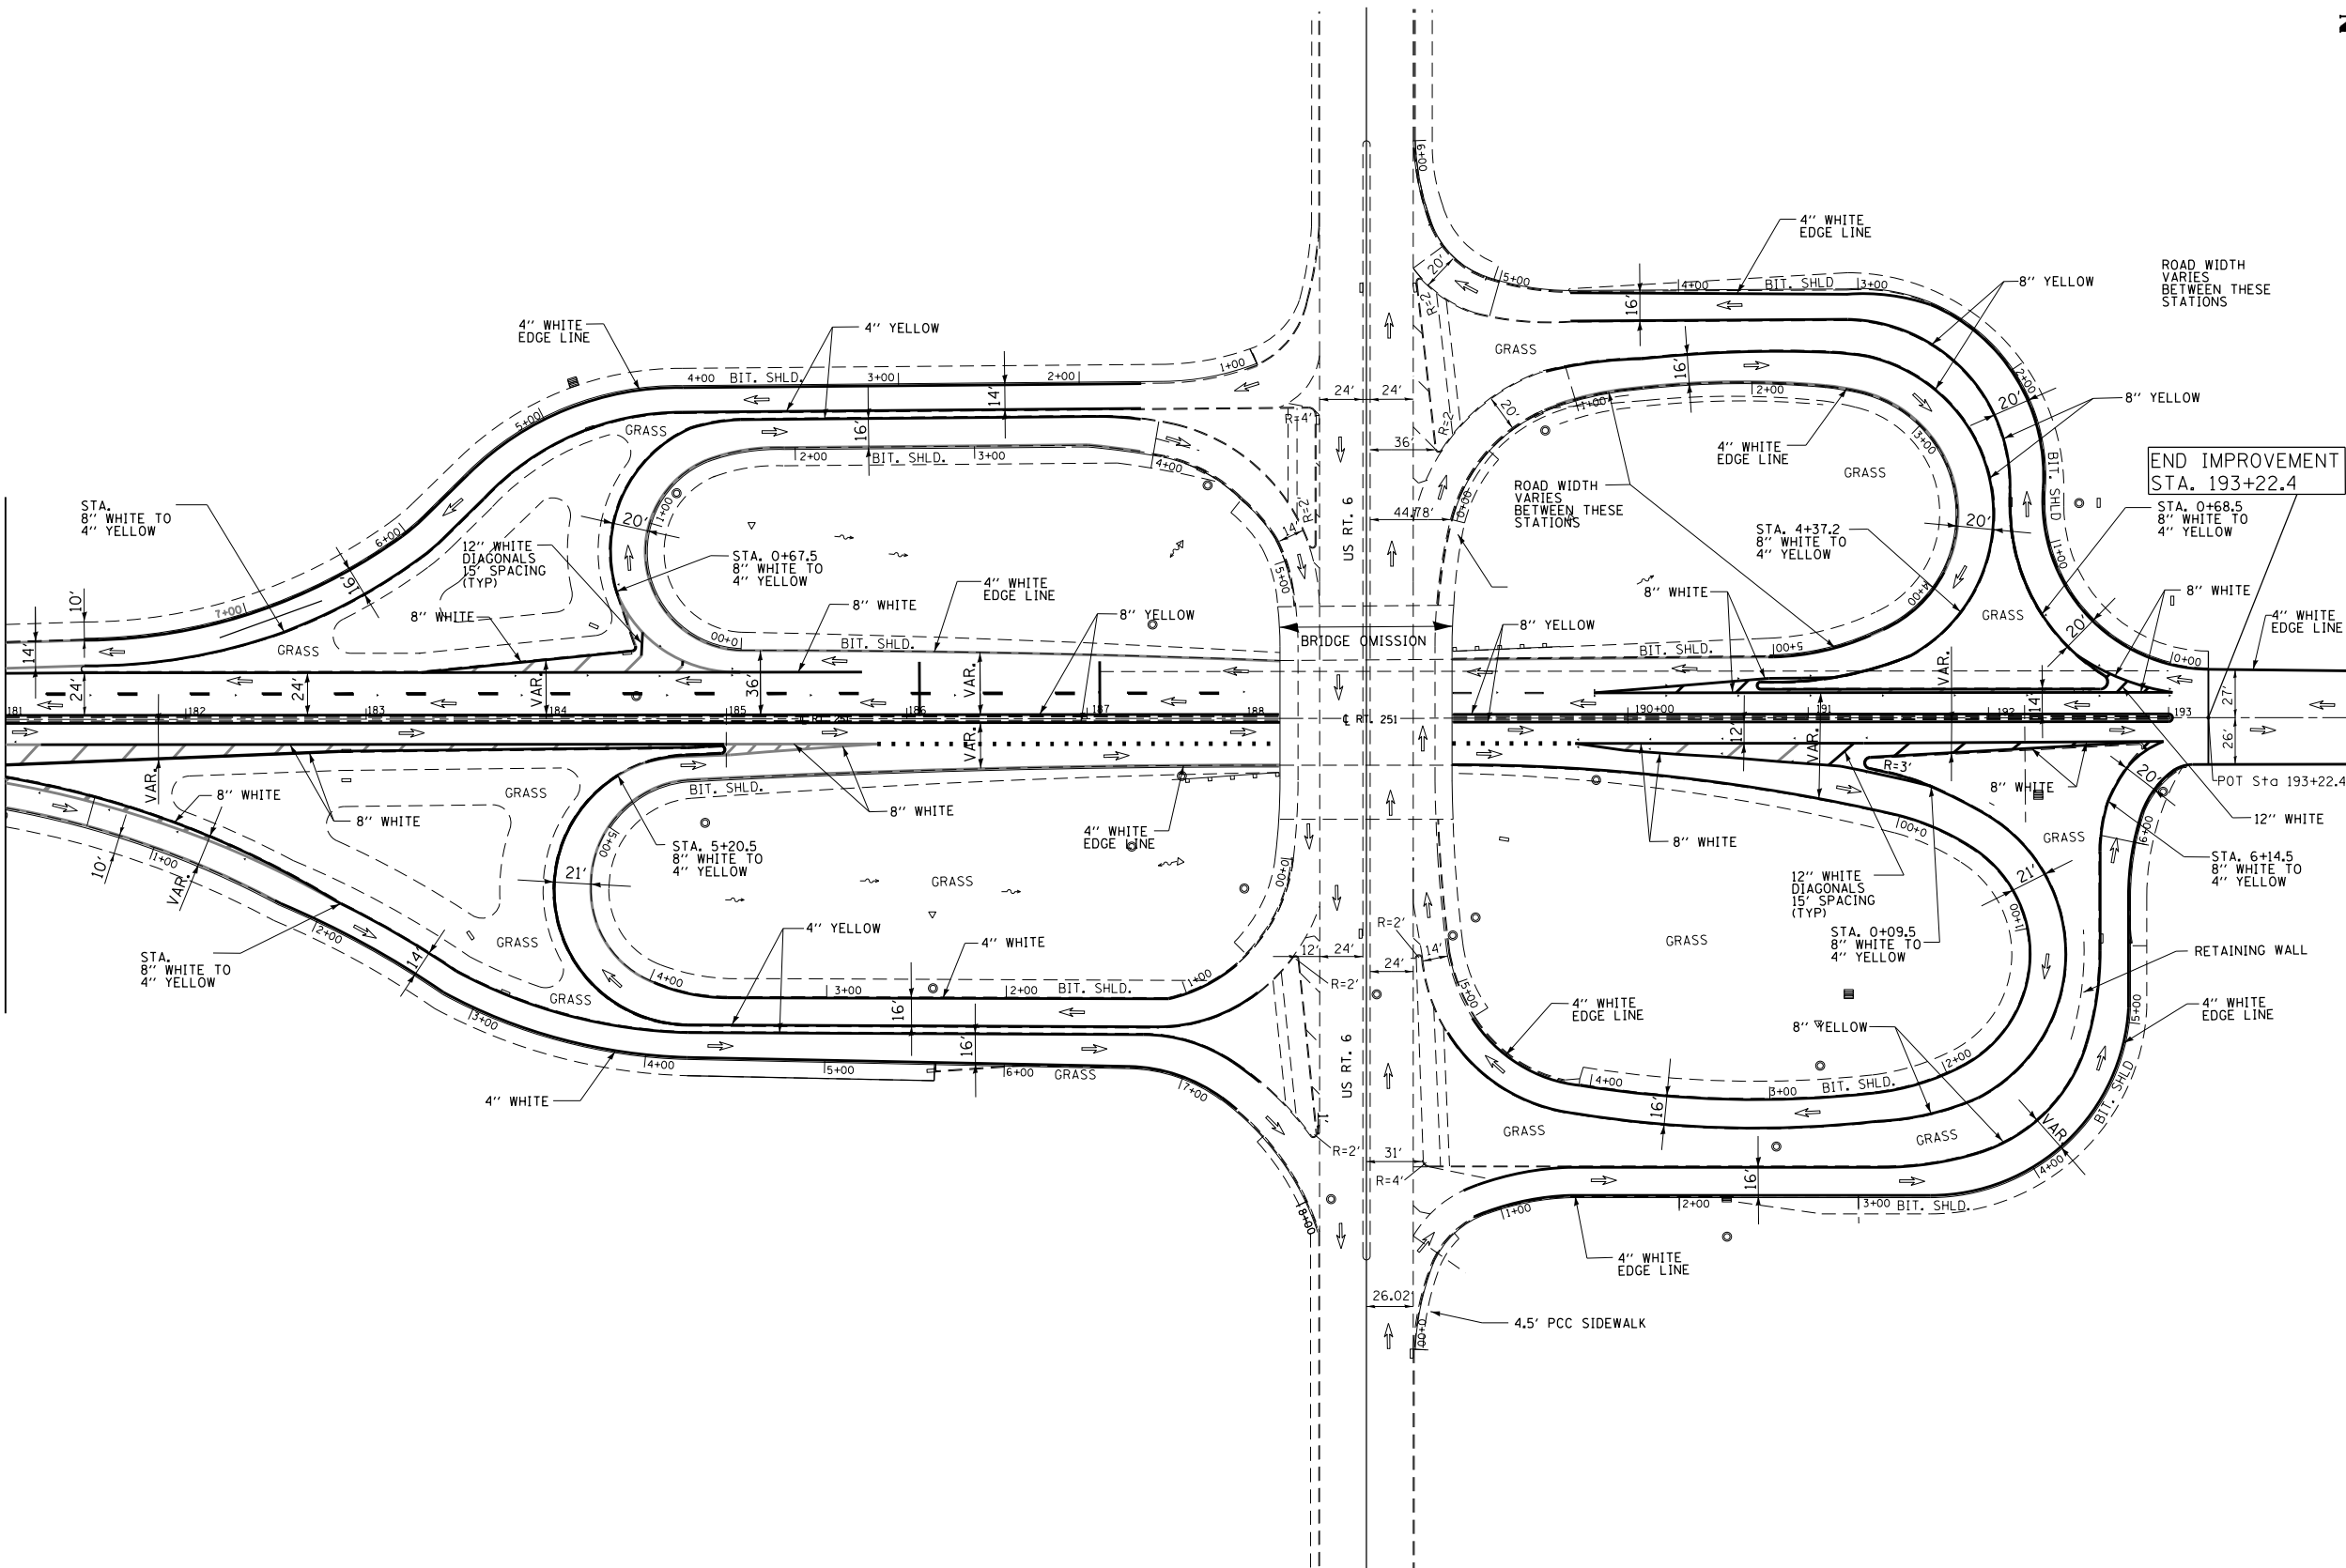

FILE NAME = c:\pwwork\pwwork\duncanbd\8296614\036607-sht-plan.dgn	USER NAME = duncanbd	DESIGNED -	REVISED -	STATE OF ILLINOIS DEPARTMENT OF TRANSPORTATION	PLAN VIEW			F.A.P. RTE. 46	SECTION (I,12)RS-4	COUNTY LASALLE	TOTAL SHEETS 54	SHEET NO. 31
	PLOT SCALE = 100.0000' / in.	CHECKED -	REVISED -		SCALE:	SHEET NO. OF SHEETS	STA. TO STA.	CONTRACT NO. 66C07				
PLOT DATE = 6/14/2014	DATE -	REVISED -	REVISED -	ILLINOIS FED. AID PROJECT								