



EXISTING TYPICAL CROSS SECTION 8

STATION TO STATION
 ⑥ 67+32.04 68+53.00 ⑨

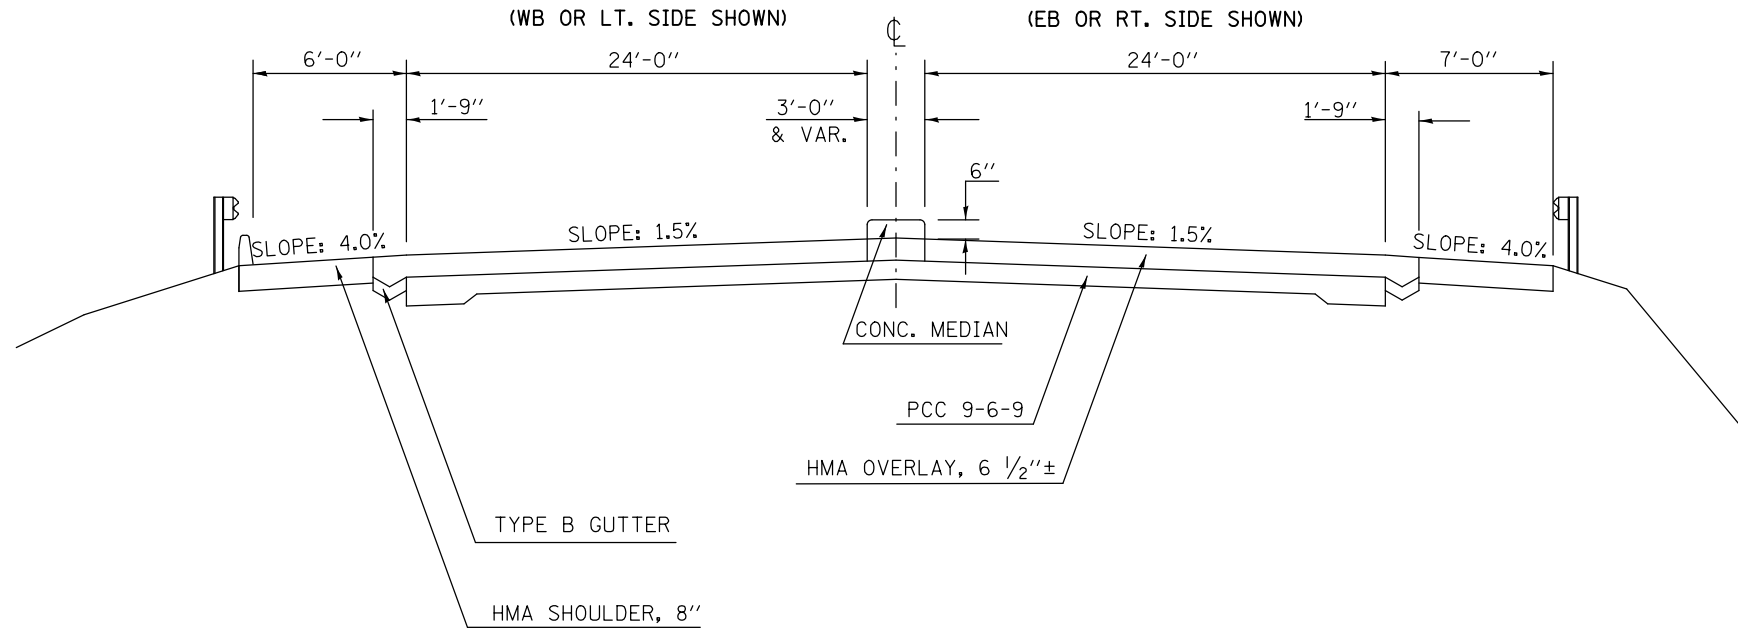

PROPOSED TYPICAL CROSS SECTION 8

STATION TO STATION
 ⑥ 67+32.04 68+53.00 ⑨

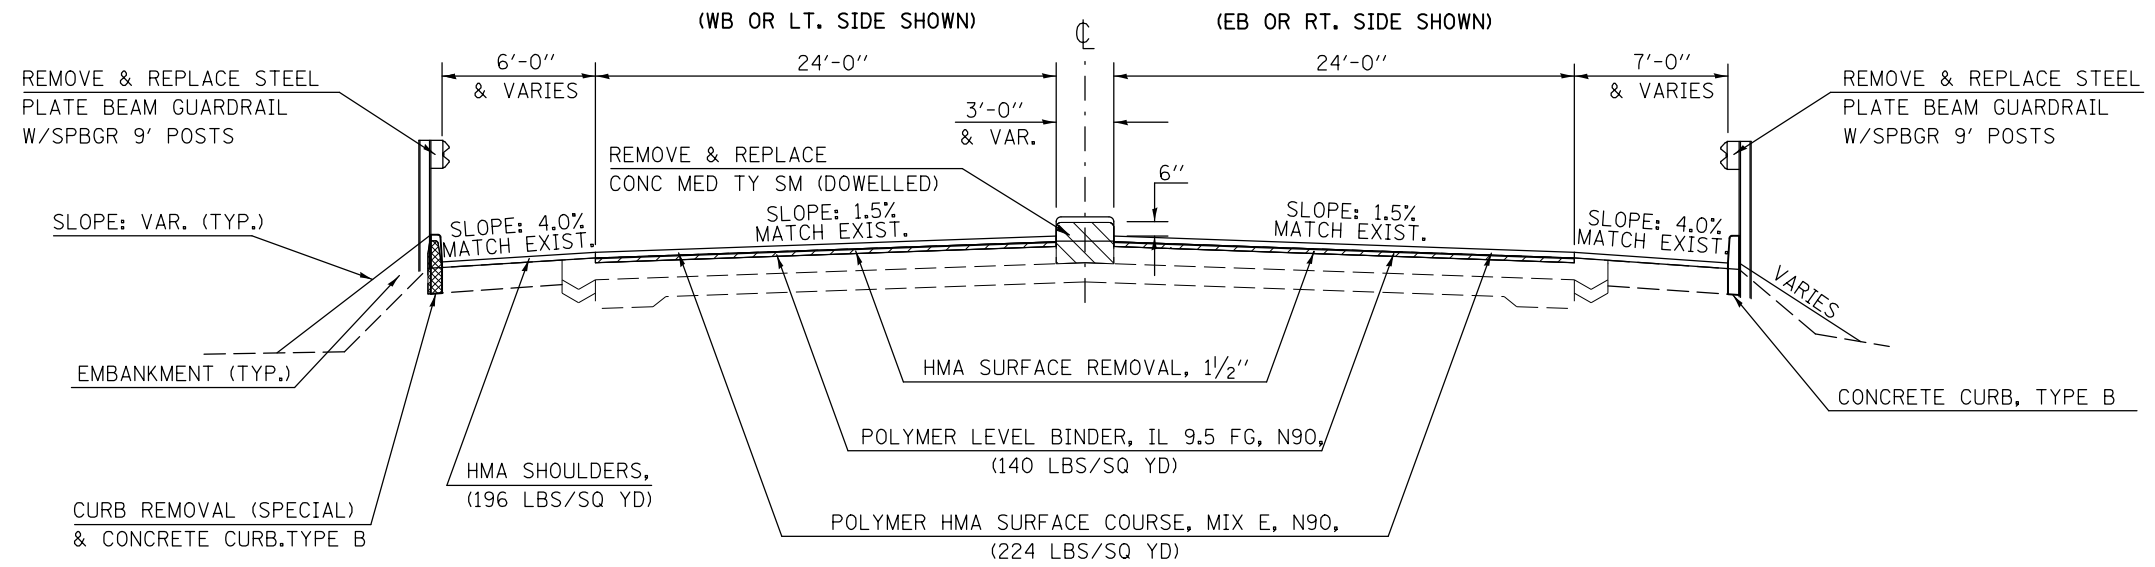

FILE NAME =	USER NAME = dodgms	DESIGNED -	REVISED -	STATE OF ILLINOIS DEPARTMENT OF TRANSPORTATION	TYPICAL CROSS SECTIONS			F.A.P. RTE.	SECTION	COUNTY	TOTAL SHEETS	SHEET NO.	
		DRAWN -	REVISED -										
		CHECKED -	REVISED -			SCALE:	SHEET NO. 8 OF 12 SHEETS	STA.	TO STA.				
		DATE -	REVISED -										
									704	(57-7RS-1&1RS-3	McLean	273 24	
									CONTRACT NO. 70838				
								ILLINOIS FED. AID PROJECT					