



EXISTING TYPICAL CROSS SECTION 11

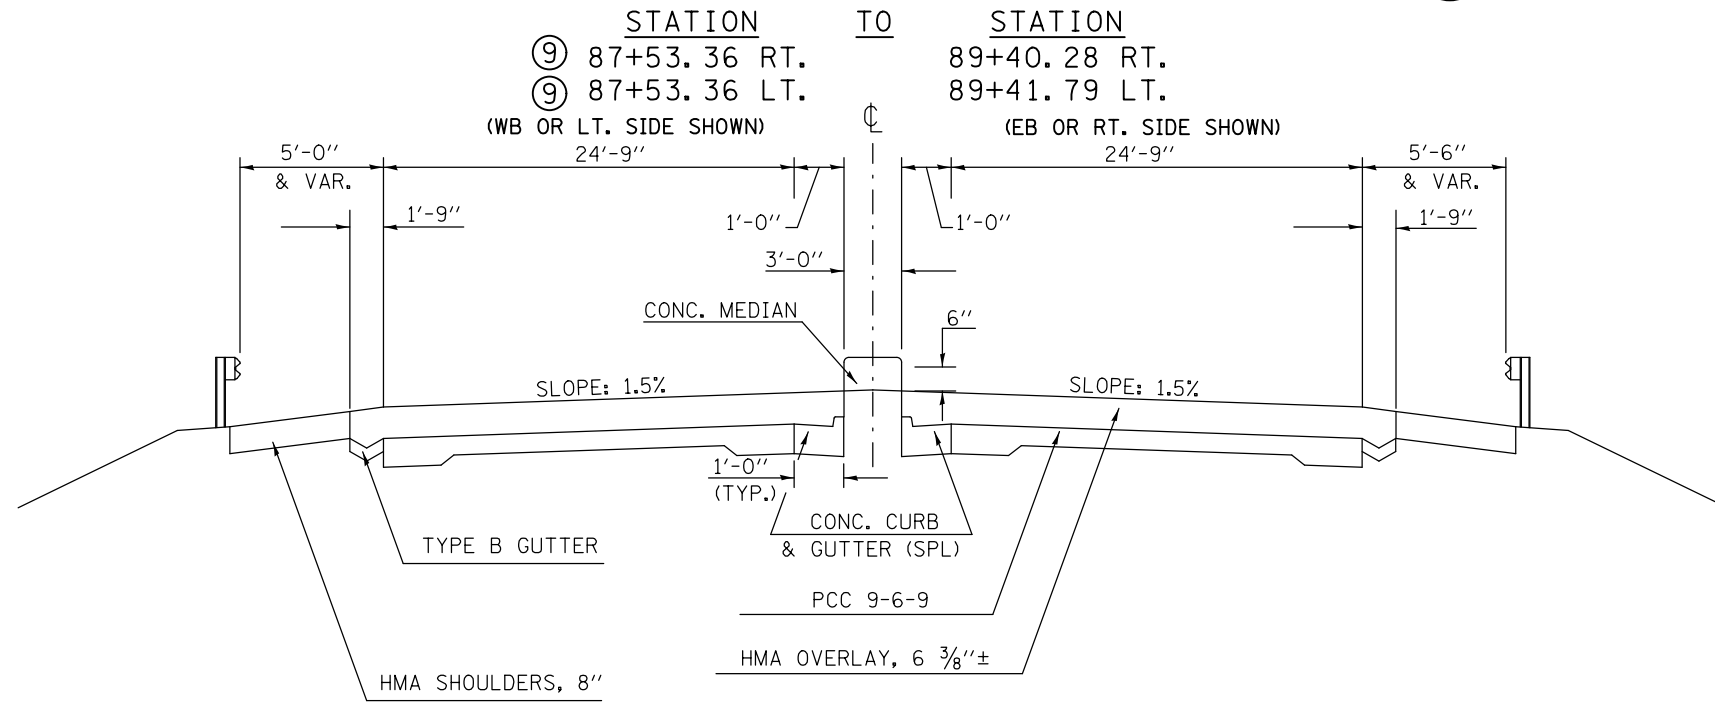

PROPOSED TYPICAL CROSS SECTION 11

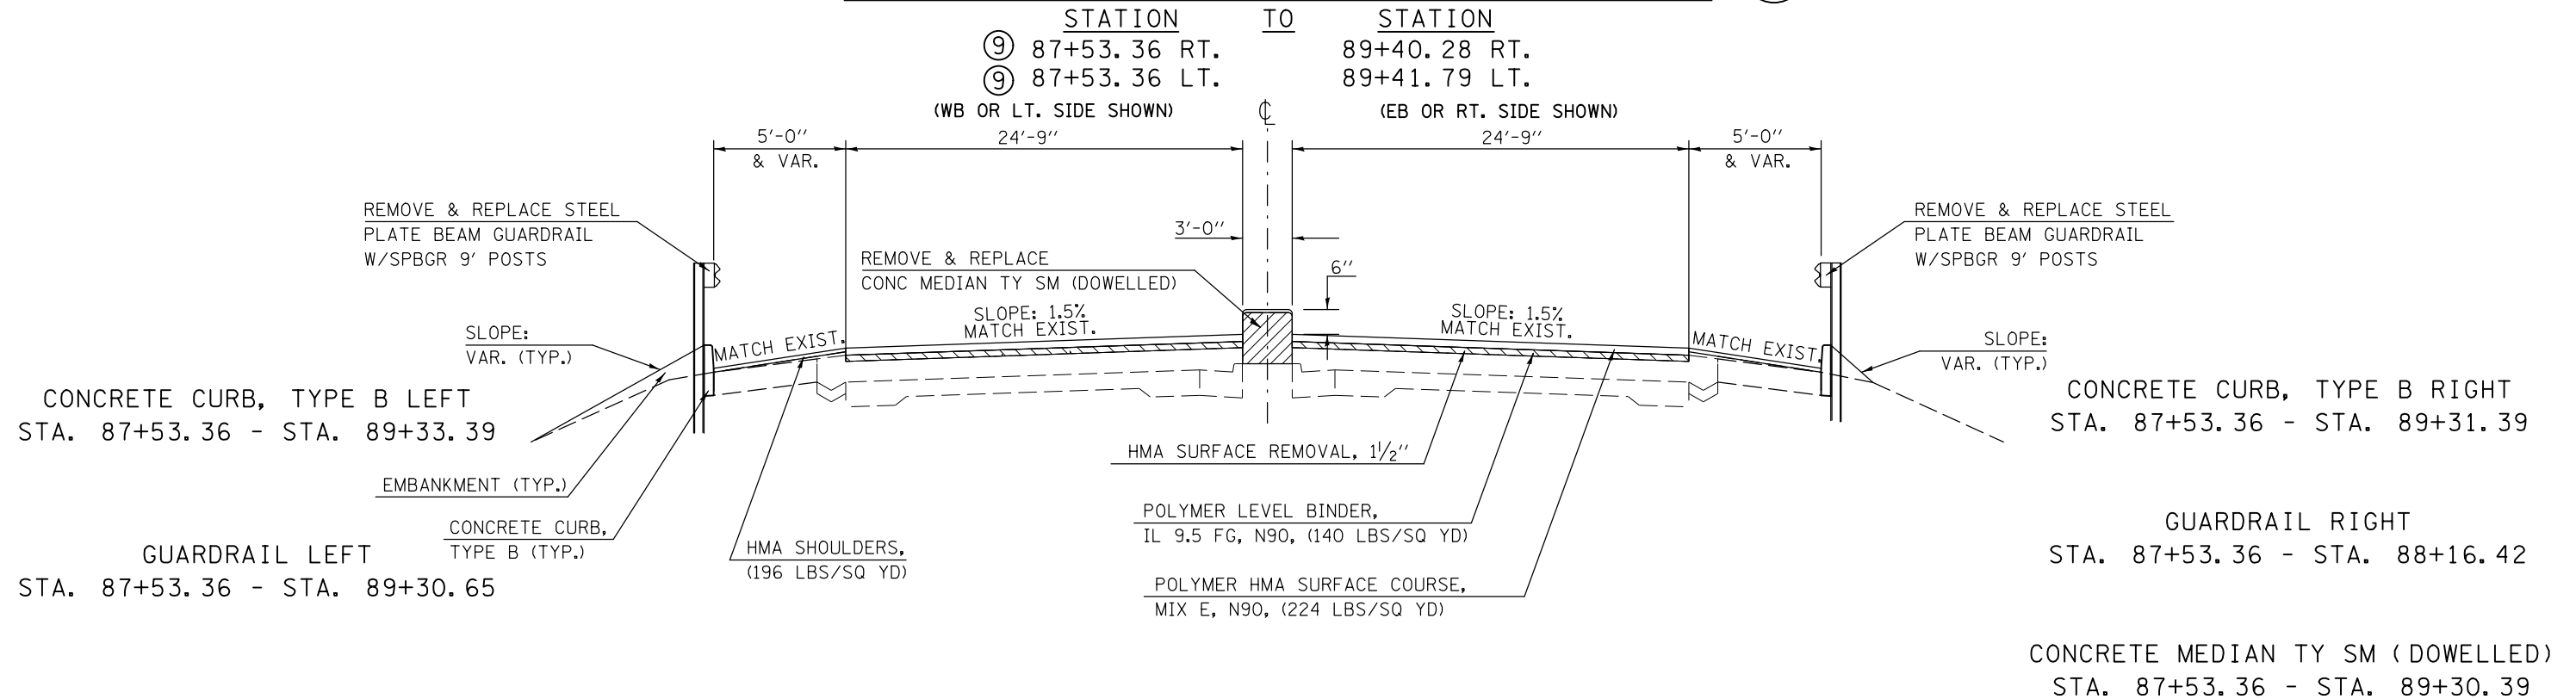

| | | | | | | | | | | |
|--|-----------------------------|------------|-----------|---|-------------------------------|---------------------------|------------------|--------|--------------------|-----------|
| FILE NAME = | USER NAME = dodgms | DESIGNED - | REVISED - | STATE OF ILLINOIS DEPARTMENT OF TRANSPORTATION | TYPICAL CROSS SECTIONS | F.A.P. RTE. | SECTION | COUNTY | TOTAL SHEETS | SHEET NO. |
| et:\pw\work\p\dot\dodgms\d0267571\0570838-sht-typicals.dgn | | DRAWN - | REVISED - | | | 704 | (57-7)RS-1&1RS-3 | McLean | 273 | 27 |
| | PLOT SCALE = 40.0000' / in. | CHECKED - | REVISED - | | SCALE: | SHEET NO. 11 OF 12 SHEETS | | STA. | TO STA. | |
| | PLOT DATE = 6/11/2014 | DATE - | REVISED - | | | | | | CONTRACT NO. 70838 | |
| ILLINOIS FED. AID PROJECT | | | | | | | | | | |