


LEG "C" ALIGNMENT

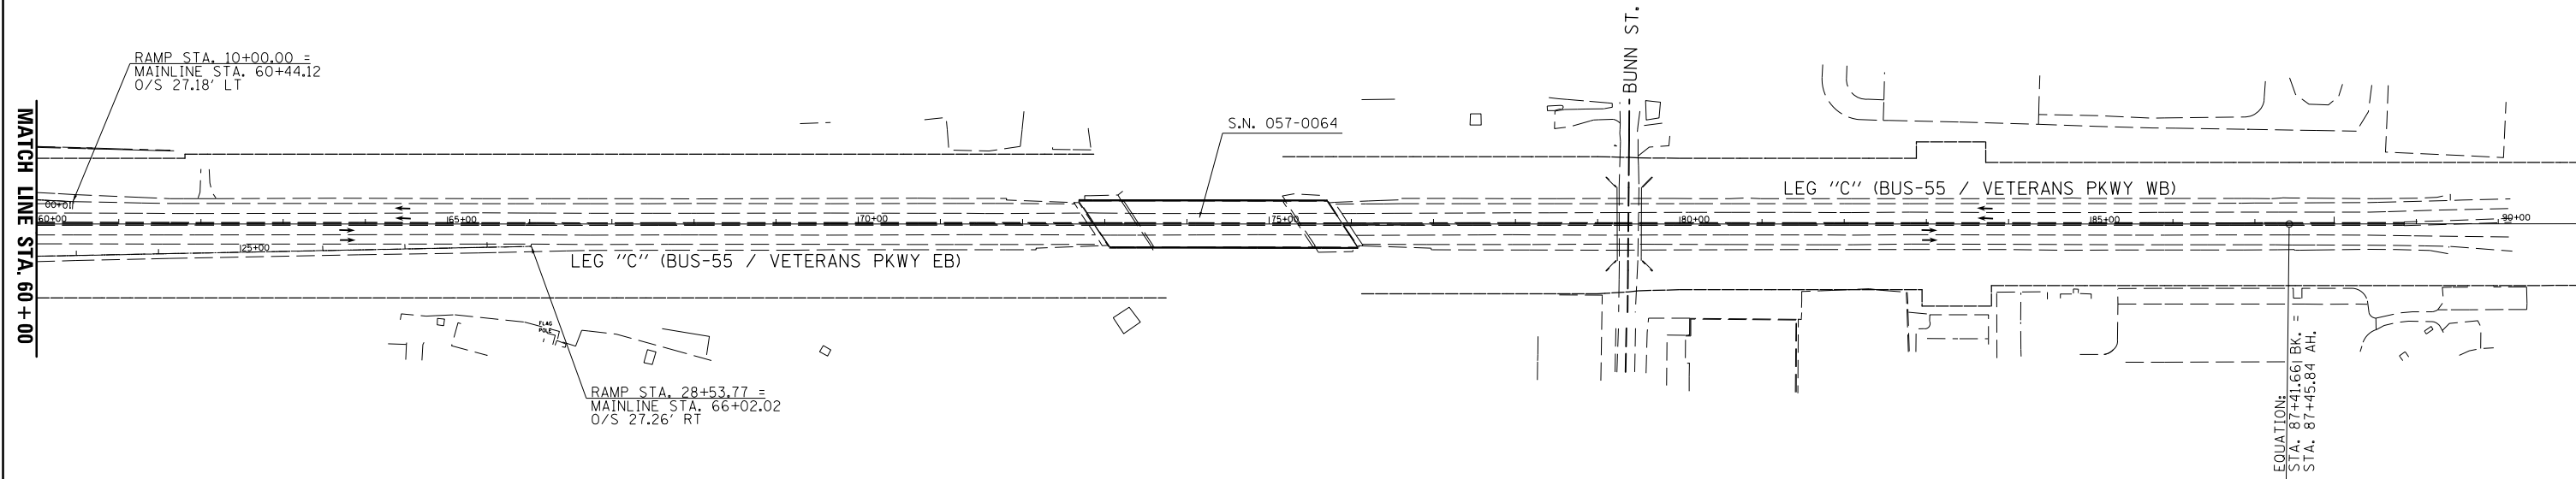

FILE NAME =	USER NAME = dodgems	DESIGNED -	REVISED -
ei:\pw\work\p\dot\dodgems\d0267571\0570838-sht-ATB.dgn		DRAWN -	REVISED -
	PLOT SCALE = 200.0000' / in.	CHECKED -	REVISED -
	PLOT DATE = 6/11/2014	DATE -	REVISED -

**STATE OF ILLINOIS
DEPARTMENT OF TRANSPORTATION**

BUS 55 PLAN SHEET - ALIGNMENT

SCALE: 1" = 200' SHEET 4 OF 5 SHEETS STA. 60+00.00 TO STA.108+00.00

F.A.P. RTE.	SECTION	COUNTY	TOTAL SHEETS	SHEET NO.
704	(57-7)RS-1&1RS-3	McLean	273	47
CONTRACT NO. 70838			ILLINOIS FED. AID PROJECT	