


SECTION (57-7)RS-1 & 1RS-3
ENDS LEG "A" WB
STA. 366+35.33

SEE MILLING & PAVING
TRANSITION DETAIL SHEET 130

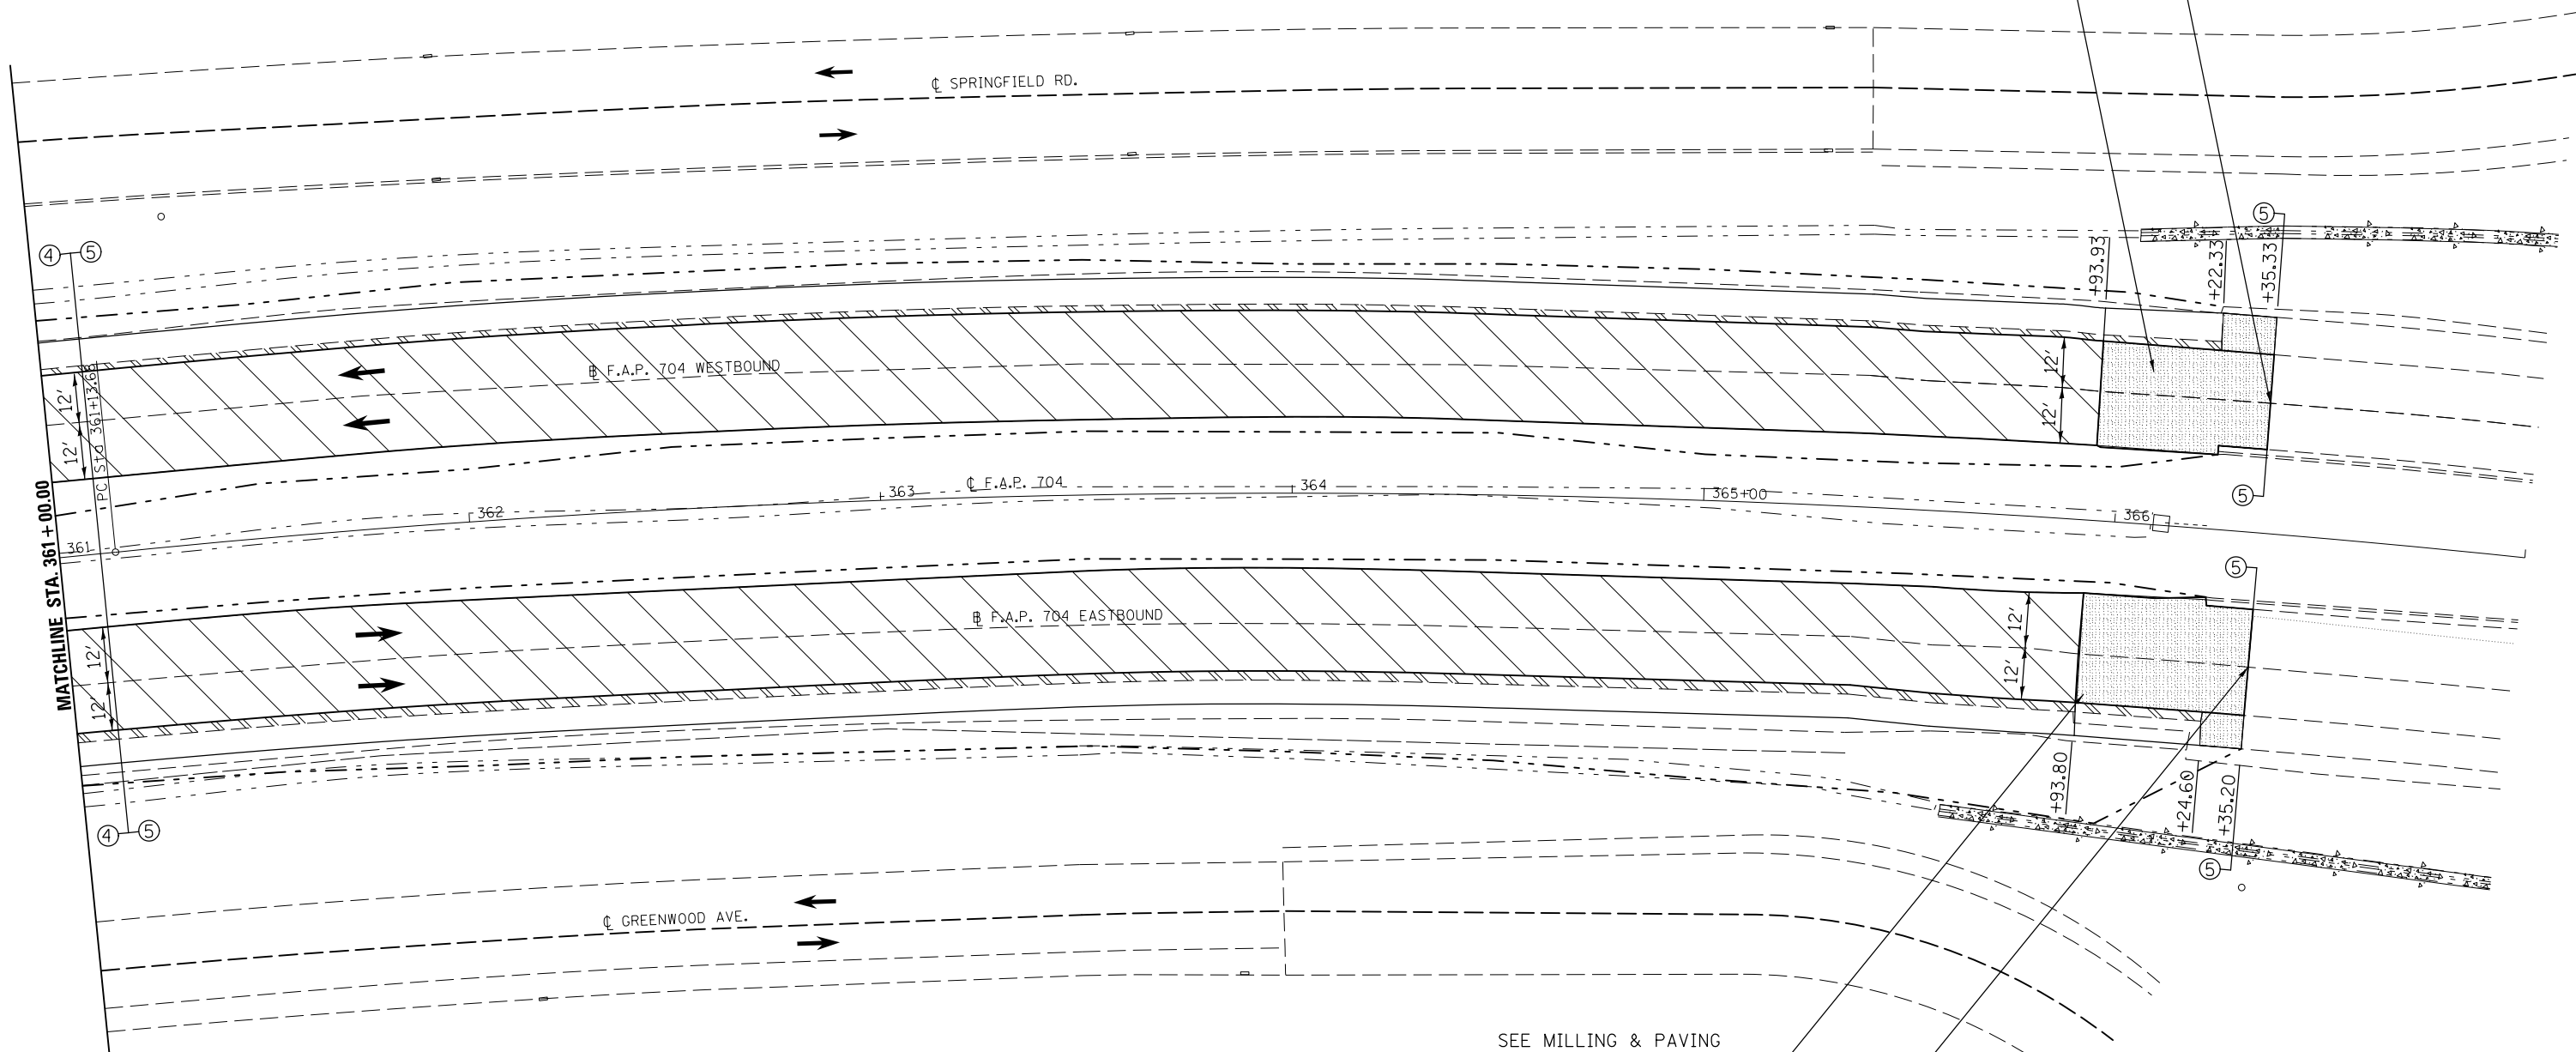

SEE MILLING & PAVING
TRANSITION DETAIL SHEET 130

SECTION (57-7)RS-1 & 1RS-3
ENDS LEG "A" EB
STA. 366+35.20

- HMA SURFACE REMOVAL, BUTT JOINT
- HMA SURFACE REMOVAL, 1 1/2"
- PAVED SHOULDER REMOVAL

FILE NAME =	USER NAME = dodgms	DESIGNED -	REVISED -
et:\pw\work\p\dodgms\d0267571\0570838-sht\plan_BUS55.dgn		DRAWN -	REVISED -
	PLOT SCALE = 40.0000' / in.	CHECKED -	REVISED -
	PLOT DATE = 6/11/2014	DATE -	REVISED -

**STATE OF ILLINOIS
DEPARTMENT OF TRANSPORTATION**

BUS 55 PLAN SHEET

SCALE: 1" = 20' SHEET 8 OF 18 SHEETS STA. 361+00.00 TO STA. 366+35.33

F.A.P. RTE.	SECTION	COUNTY	TOTAL SHEETS	SHEET NO.
704	(57-7)RS-1&1RS-3	McLean	273	56
CONTRACT NO. 70838			ILLINOIS FED. AID PROJECT	