
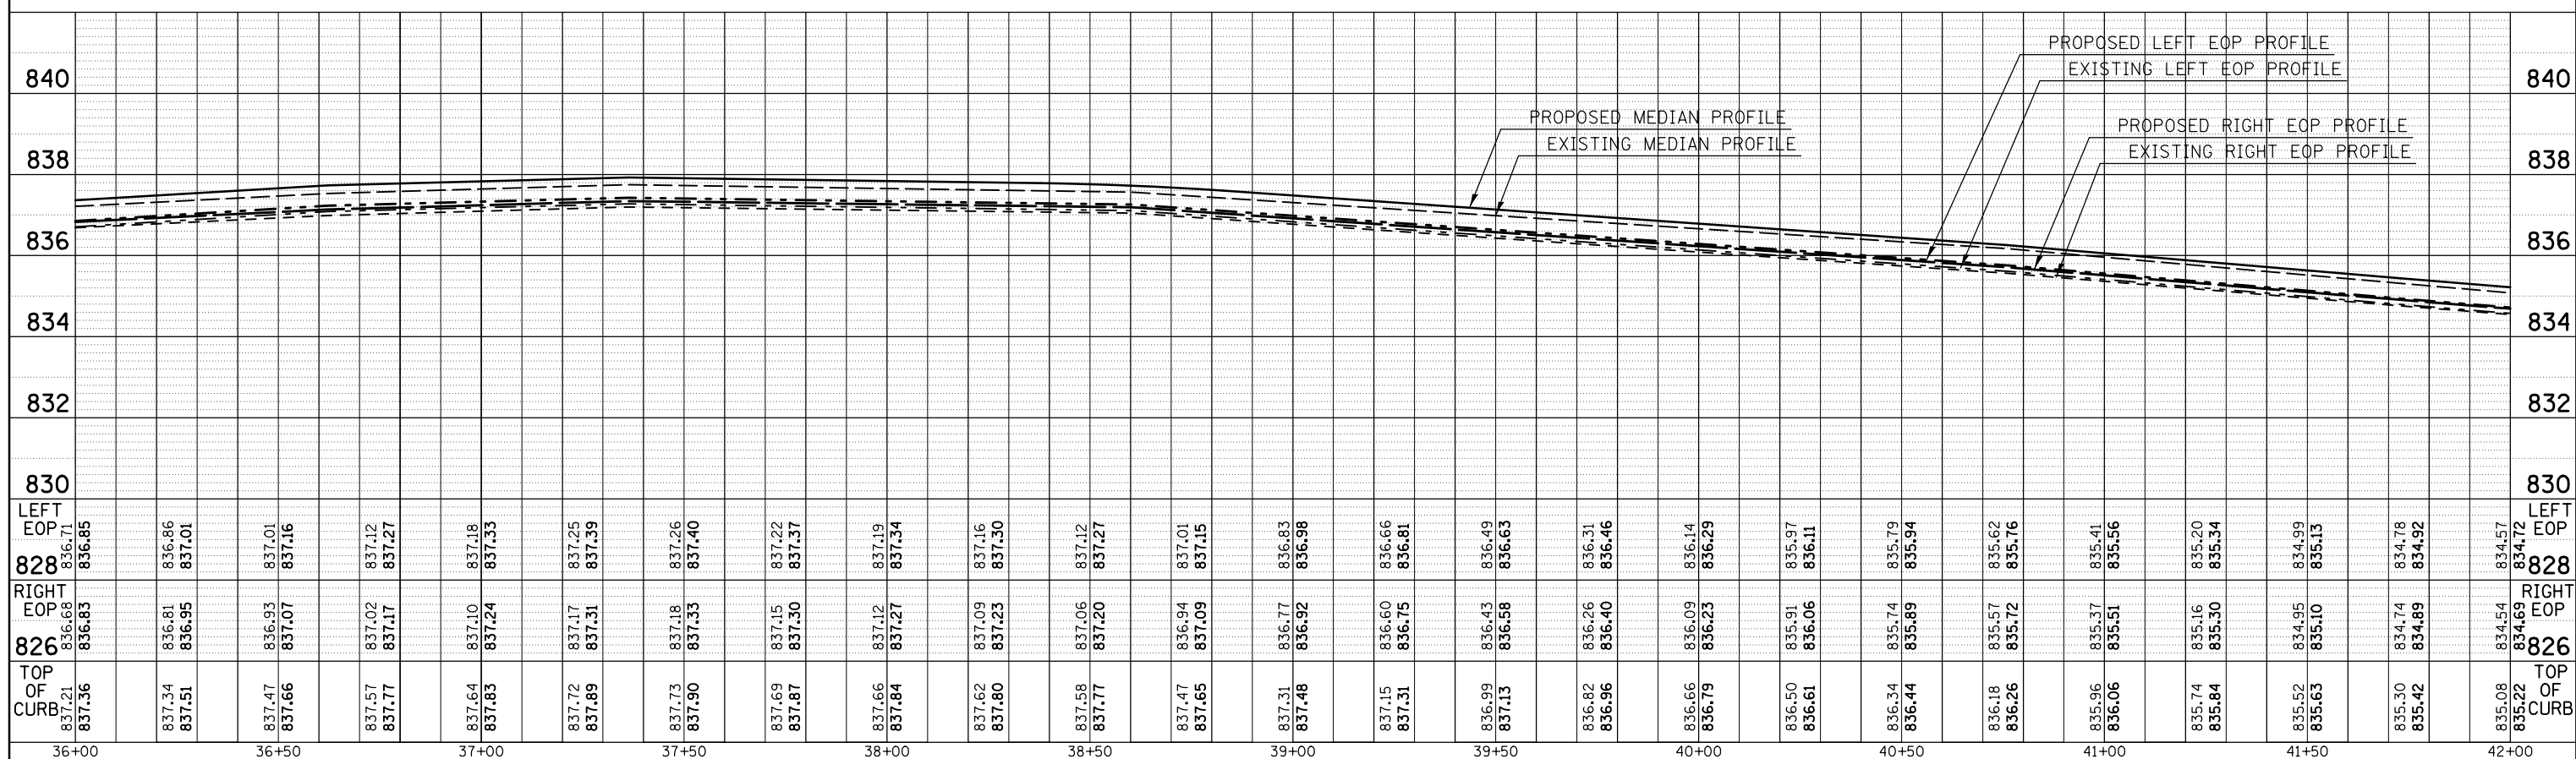


PLAN	SURVEYED	BY	DATE
	PLOTTED		
	ALIGNED		
	CHECKED		
	FILE NAME		
	NO.		

PROFILE	SURVEYED	BY	DATE
	PLOTTED		
	GRADES CHECKED		
	STRUCTURE		
	NOTATIONS		
	CHPND		
	NO.		

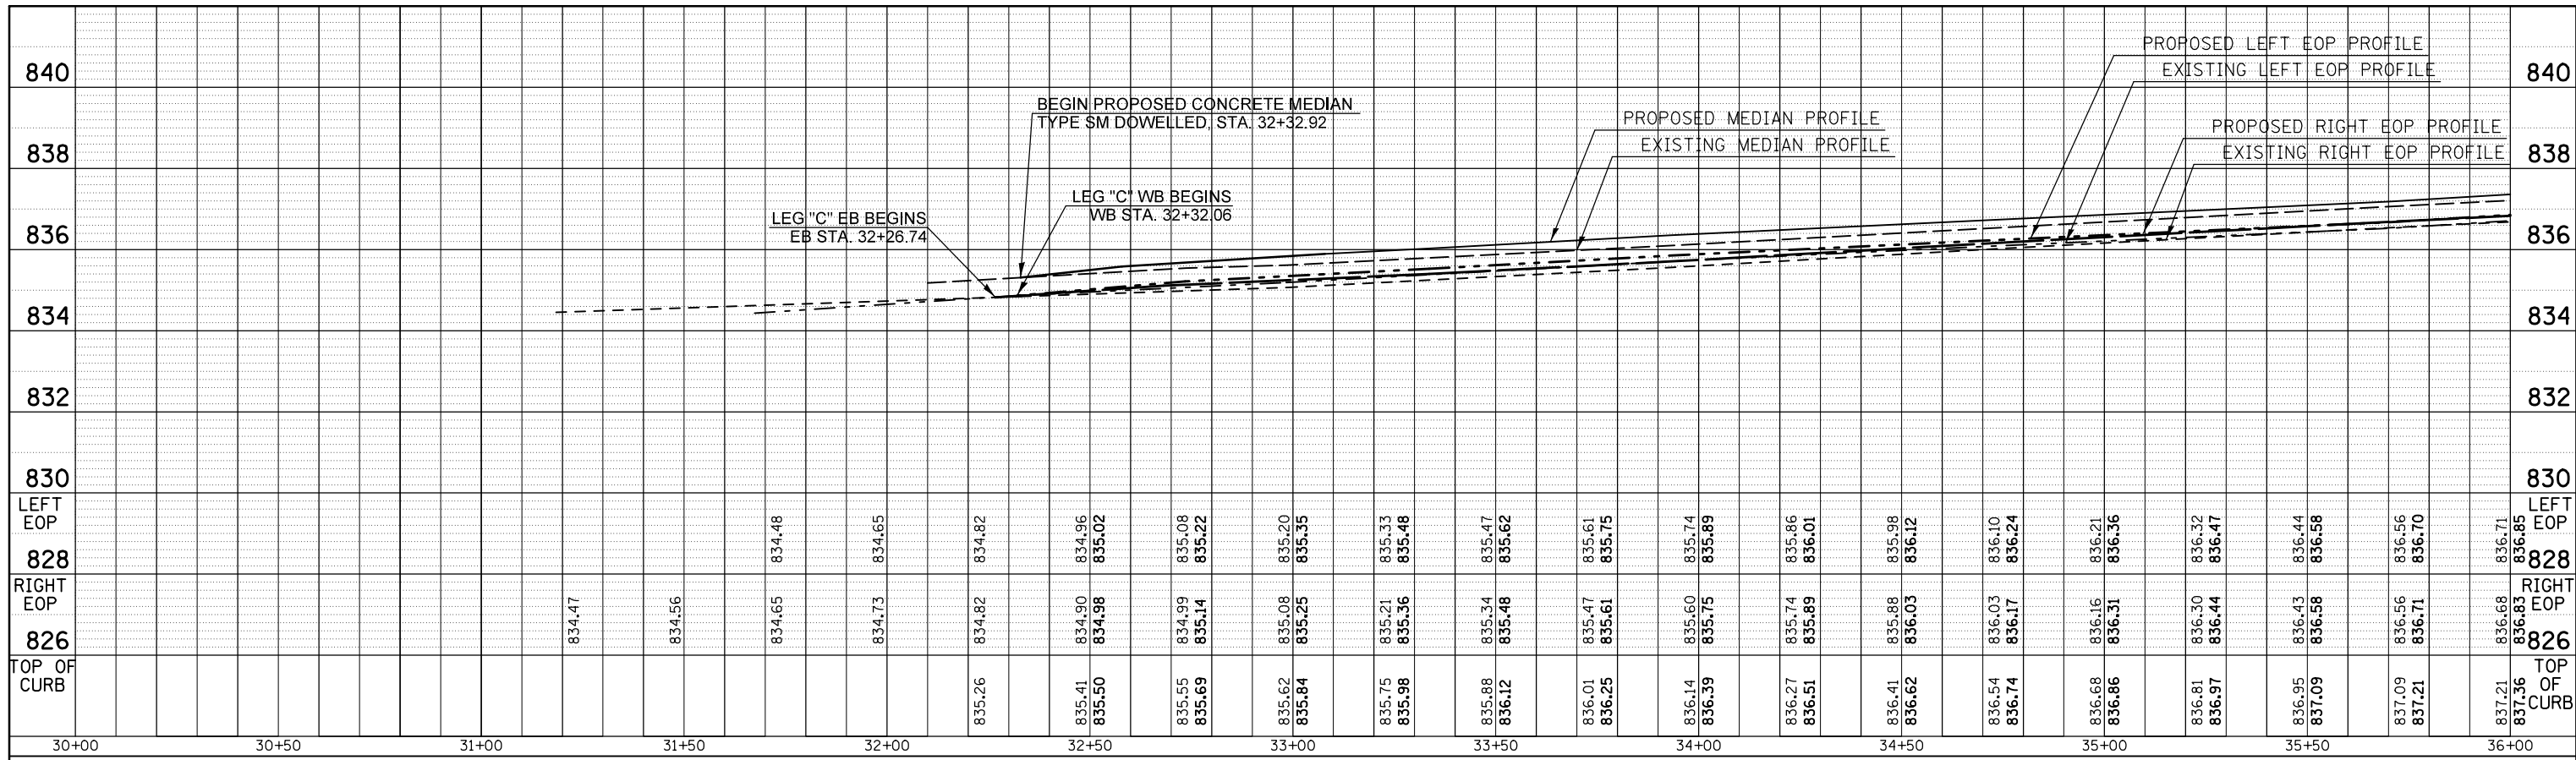

FILE NAME =	USER NAME = dodgms	DESIGNED -	REVISED -
c:\pwork\pwidod\dodgms\10267571\057083	B-sht-profile.dgn	DRAWN -	REVISED -
	PLOT SCALE = 40.0000' / in.	CHECKED -	REVISED -
MODELNAME	PLOT DATE = 6/11/2014	DATE -	REVISED -

**STATE OF ILLINOIS
DEPARTMENT OF TRANSPORTATION**

**BUS 55
MEDIAN PROFILES**

SCALE: SHEET 1 OF 7 SHEETS STA. 32+26.74 TO STA. 42+00.00

F.A.P. RTE.	SECTION	COUNTY	TOTAL SHEETS	SHEET NO.
704	(57-7)RS-1&1RS-3	McLean	273	67
CONTRACT NO. 70838			ILLINOIS FED. AID PROJECT	