




STA.	TO	STA.	DIRECTION	STEEL PLATE BEAM GUARD RAIL ATTACH TO STRUCTURE 63000025 (FOOT)	TRAF. BAR. TERM. TY. 2 63100045 (EACH)	TRAF. BAR. TERM. TY. 1 SPL. TAN. 63100167 (EACH)	GUARDRAIL REMOVAL 63200310 (FOOT)	TERMINAL MARKER D A 78201000 (EACH)
LEG "C":								
62+77.02		62+91.29	WB		1.0			
63+00.16		63+50.16	EB			1.0		1.0
63+10		73+20	EB				1010.0	
63+80		72+70	WB				890.0	
63+87.66		64+00.16	EB	12.5				
63+91.29		64+03.79	WB	12.5				
SUB-TOTAL =				25.0	1.0	1.0	1900.0	1.0

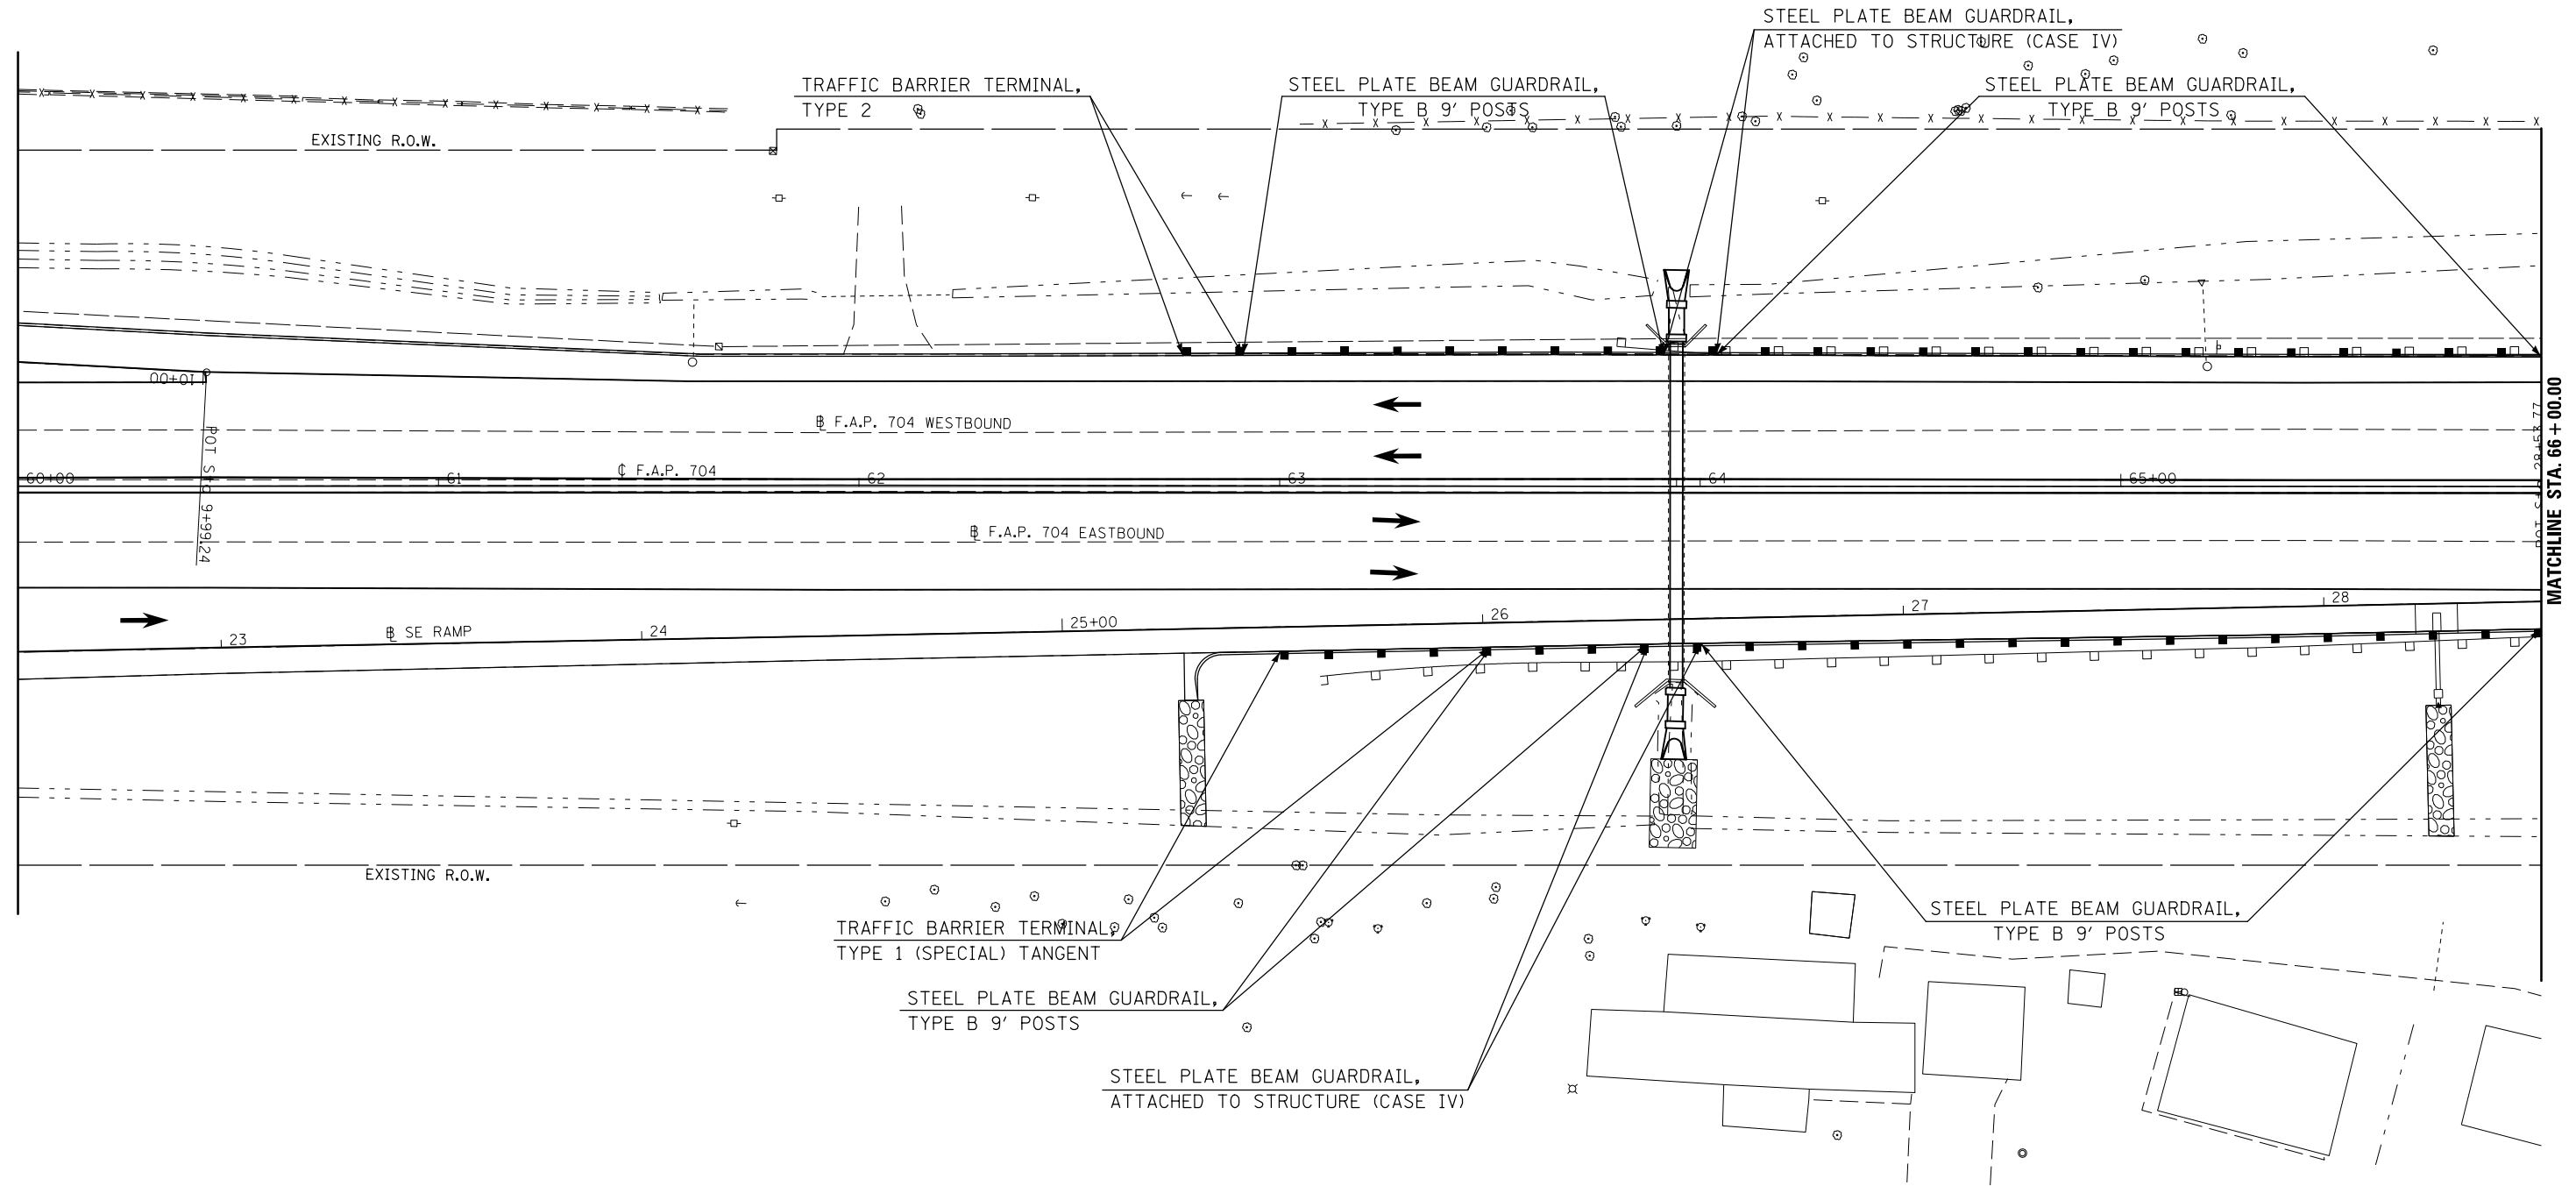

MATCHLINE STA. 66+00.00

FILE NAME =	USER NAME = dodgems	DESIGNED -	REVISED -	STATE OF ILLINOIS DEPARTMENT OF TRANSPORTATION	GUARDRAIL PLAN SHEET	F.A.P. RTE.	SECTION	COUNTY	TOTAL SHEETS	SHEET NO.
et:\pw\work\p\dot\dodgems\d0267571\0570838-sht\plan_BUS55.dgn	138-sht\plan_BUS55.dgn	DRAWN -	REVISED -			704	(57-7)RS-1&1RS-3	McLean	273	81
	PLOT SCALE = 40.0000' / in.	CHECKED -	REVISED -			CONTRACT NO. 70838				
	PLOT DATE = 6/11/2014	DATE -	REVISED -			ILLINOIS FED. AID PROJECT				

SCALE: 1" = 20' SHEET 3 OF 7 SHEETS STA. 60+00.00 TO STA. 66+00.00