


DIRECTION	LOCATION: LEG "A"		MEDIAN	OUTSIDE	OFFSET	TEMPORARY DITCH CHECKS 28000305 (FOOT)	PERIMETER EROSION BARRIER 28000400 (FOOT)
	STA.	TO STA.					
EB	343+00	349+00		X	60.0' RT		600.0
WB	343+00	349+00		X	60.0' LT		600.0
EB	345+50		X		0.5' RT	15.0	
EB	347+00		X		0.5' RT	15.0	
EB	348+00		X		CL	15.0	
EB	349+00		X		CL	15.0	

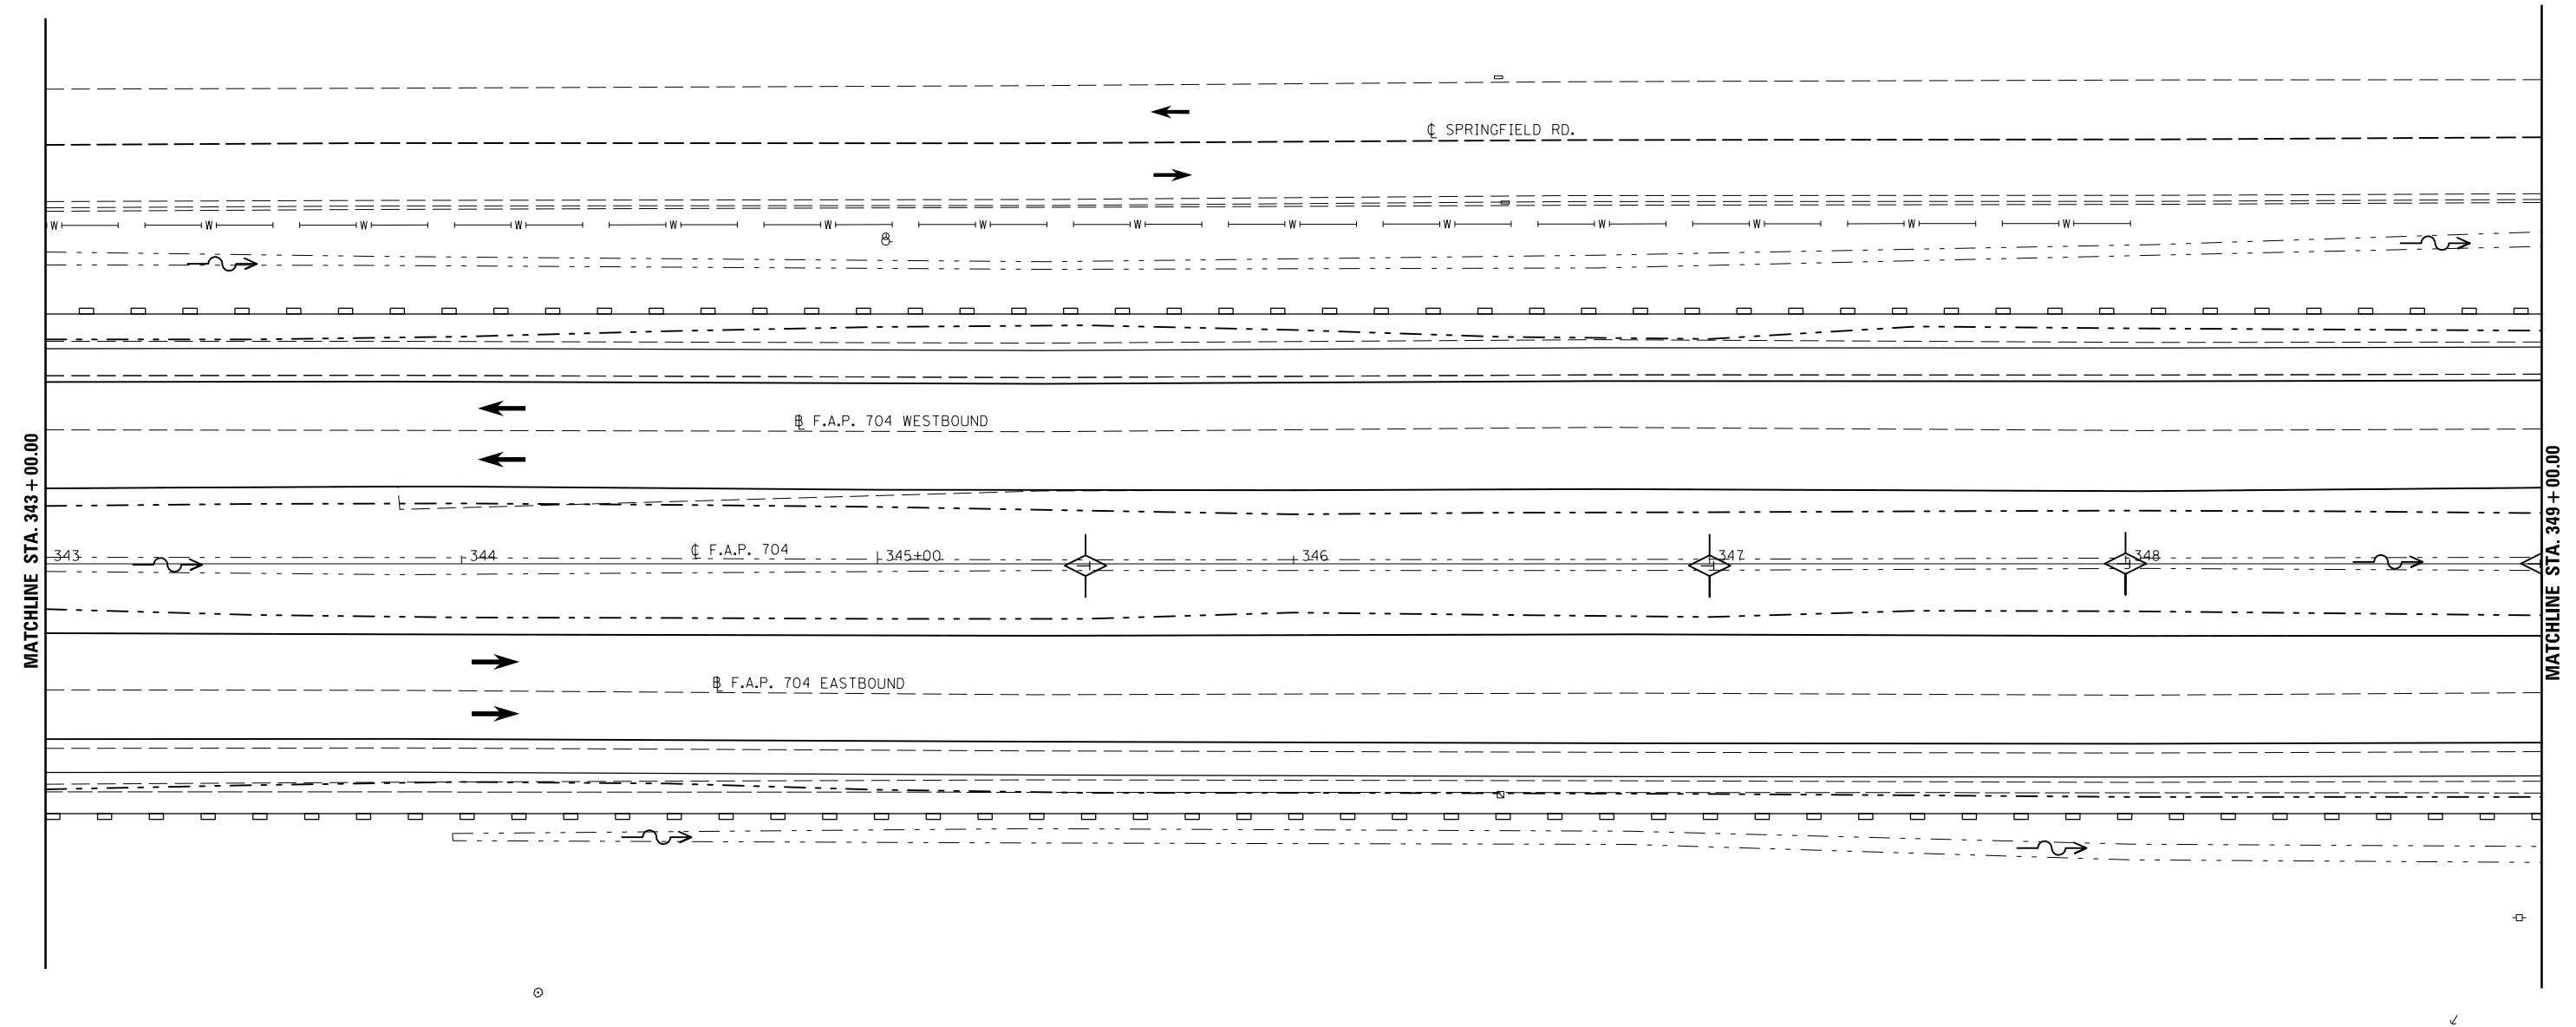

**LEGEND**

- TEMPORARY DITCH CHECK
- PERIMETER EROSION BARRIER
- INLET AND PIPE PROTECTION
- CONSTRUCTION LIMITS