


DATE	
BY	
FINISHED SURVEY	
PLOTTED	
TEMPLATE	
AREAS	
CHECKED	
NO.	

DATE	
BY	
ORIGINAL SURVEY	
PLOTTED	
TEMPLATE	
AREAS	
CHECKED	
NO.	

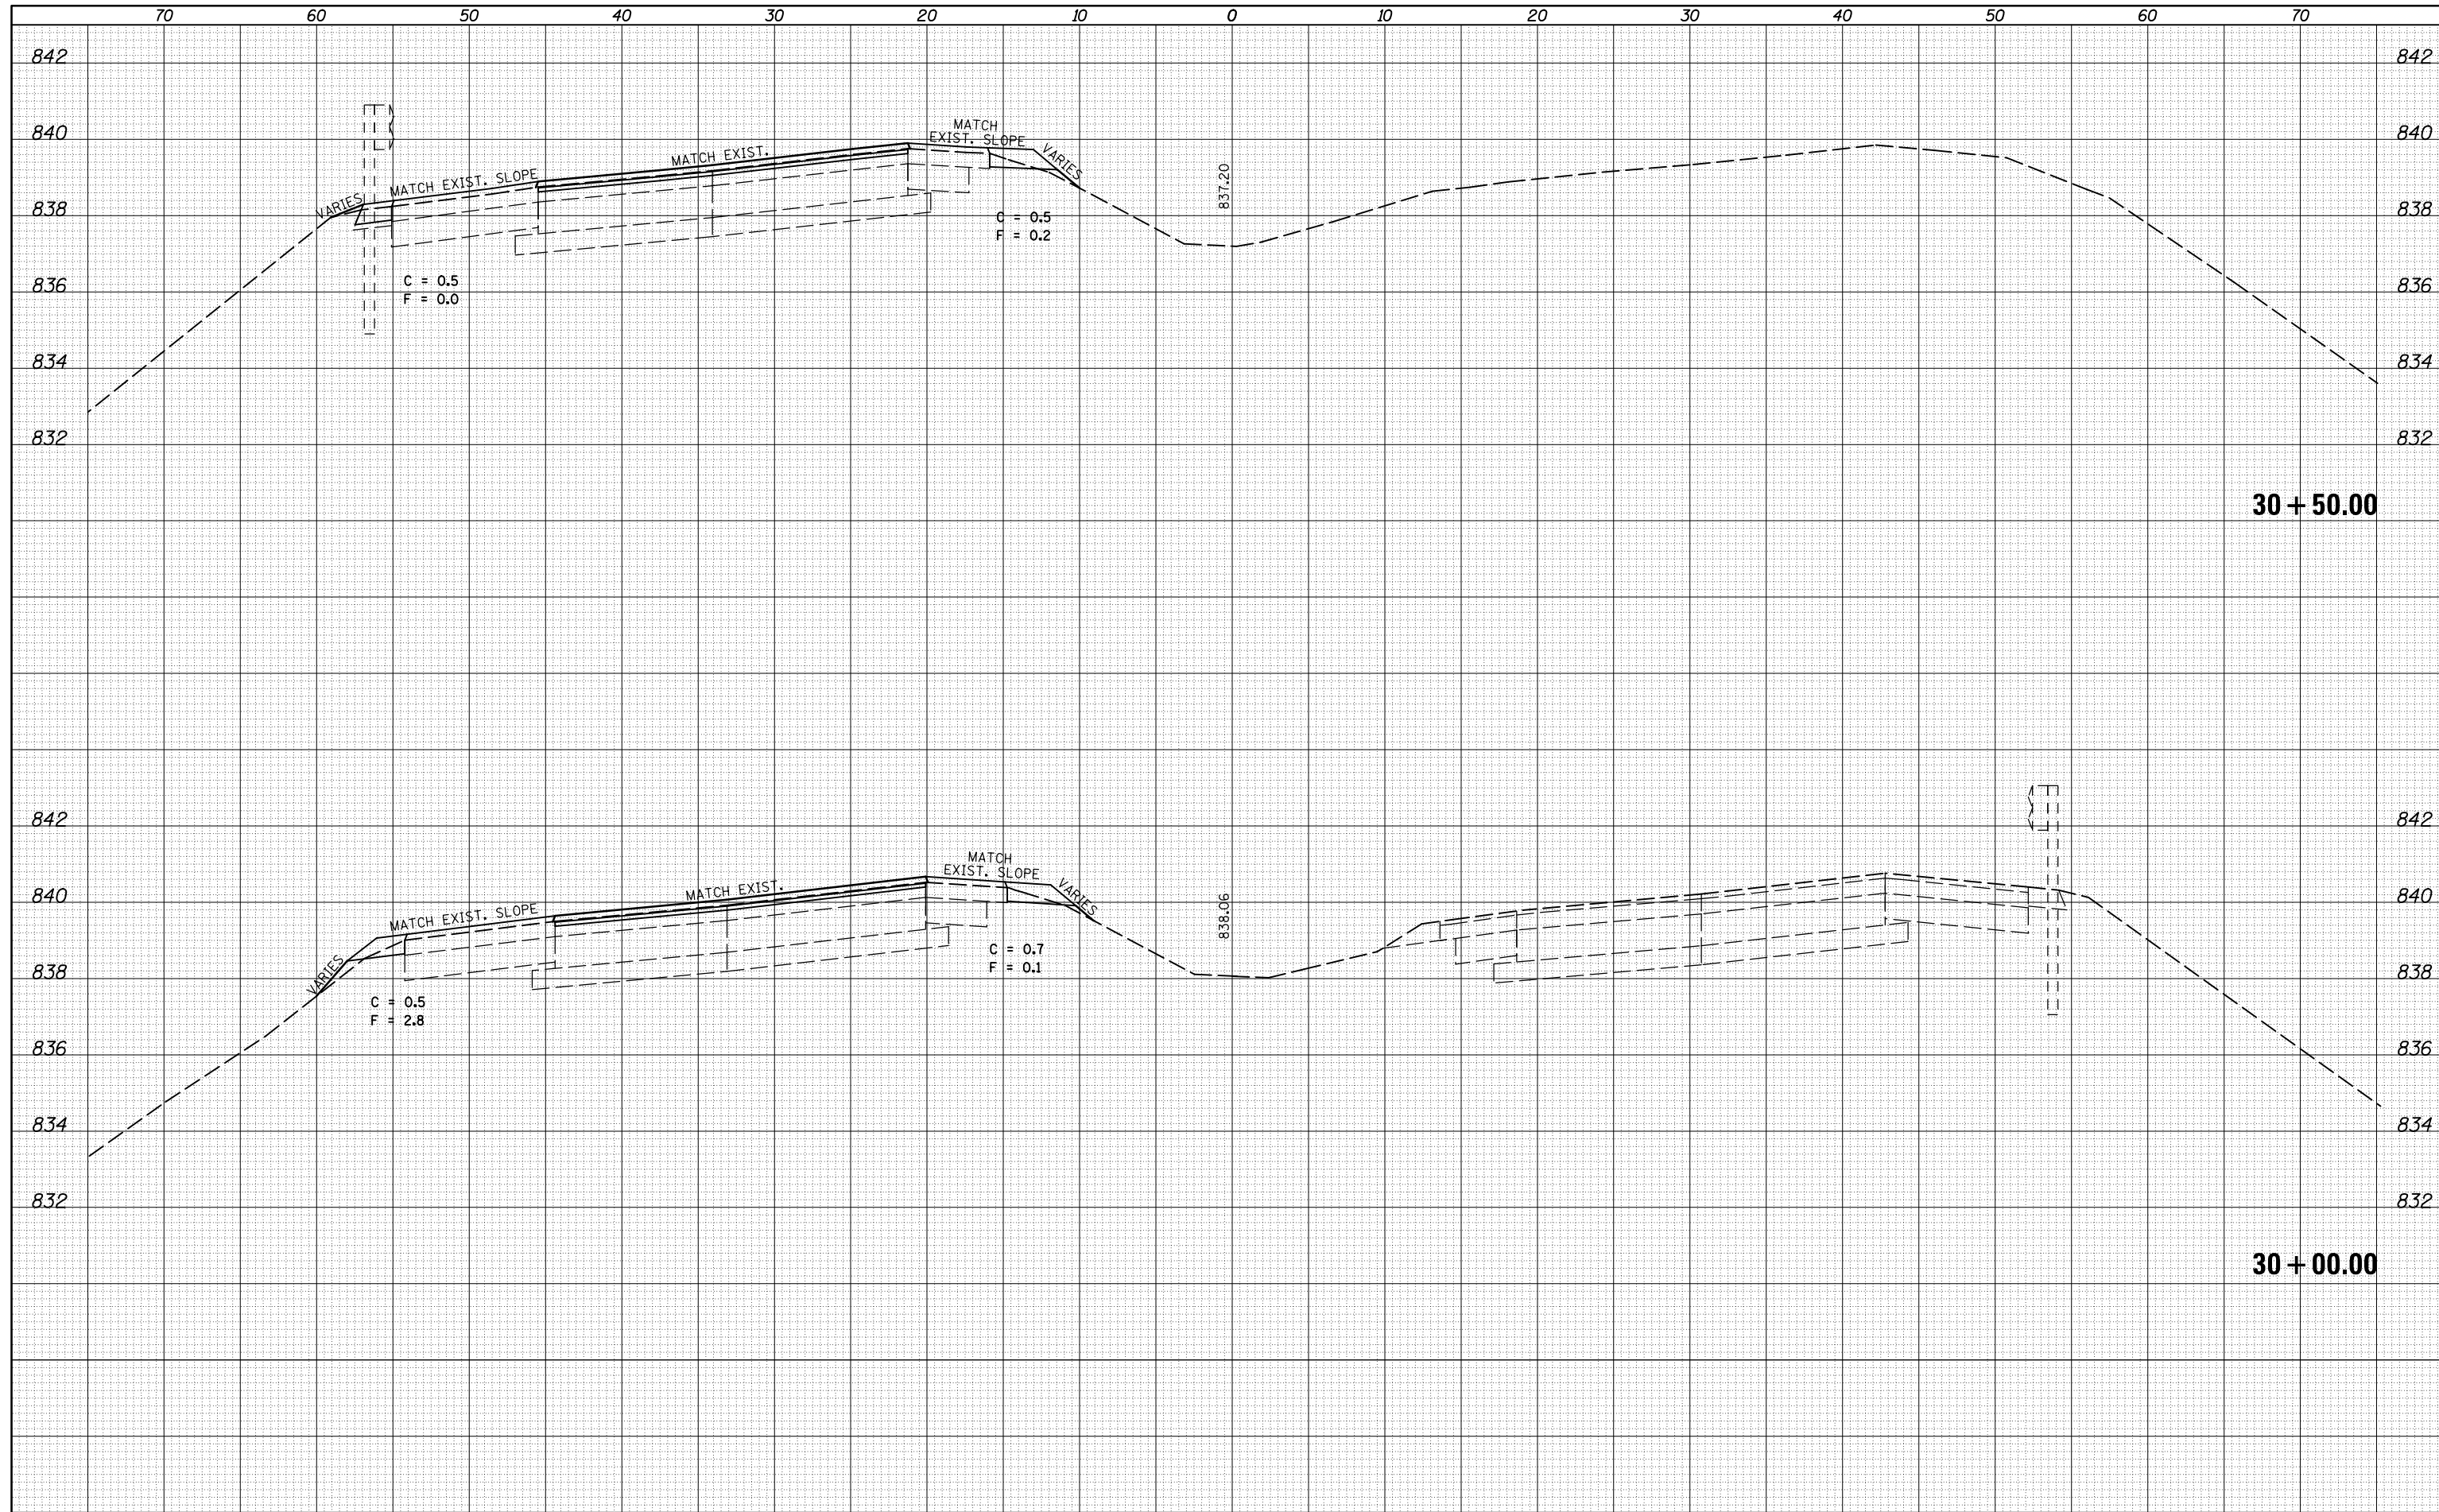

FILE NAME =	USER NAME = dodgms	DESIGNED -	REVISIED -	<b>CROSS SECTION SHEET</b> <b>FAP 704 (I-55 BUS)</b> SCALE: SHEET 8 OF 38 SHEETS STA. 30+00.00 TO STA. 30+50.00	F.A.P. RTE.	SECTION	COUNTY	TOTAL SHEETS	SHEET NO.
c:\pw_work\pwork\dodgms\d0267571\0570838-sh	XS_155BUS_South.dgn	DRAWN -	REVISIED -		704	(57-7)RS-1&1RS-3	McLean	273	161
	PLOT SCALE = 10.0000' / in.	CHECKED -	REVISIED -		CONTRACT NO. 70838				
*MODELNAME*	PLOT DATE = 6/11/2014	DATE -	REVISIED -		ILLINOIS FED. AID PROJECT				

**STATE OF ILLINOIS**  
**DEPARTMENT OF TRANSPORTATION**