


DATE	
BY	
FINAL SURVEY	SURVEYED
NOTE BOOK	PLOTTED
NO.	AREAS CHECKED

DATE	
BY	
ORIGINAL SURVEY	SURVEYED
NOTE BOOK	PLOTTED
NO.	AREAS CHECKED

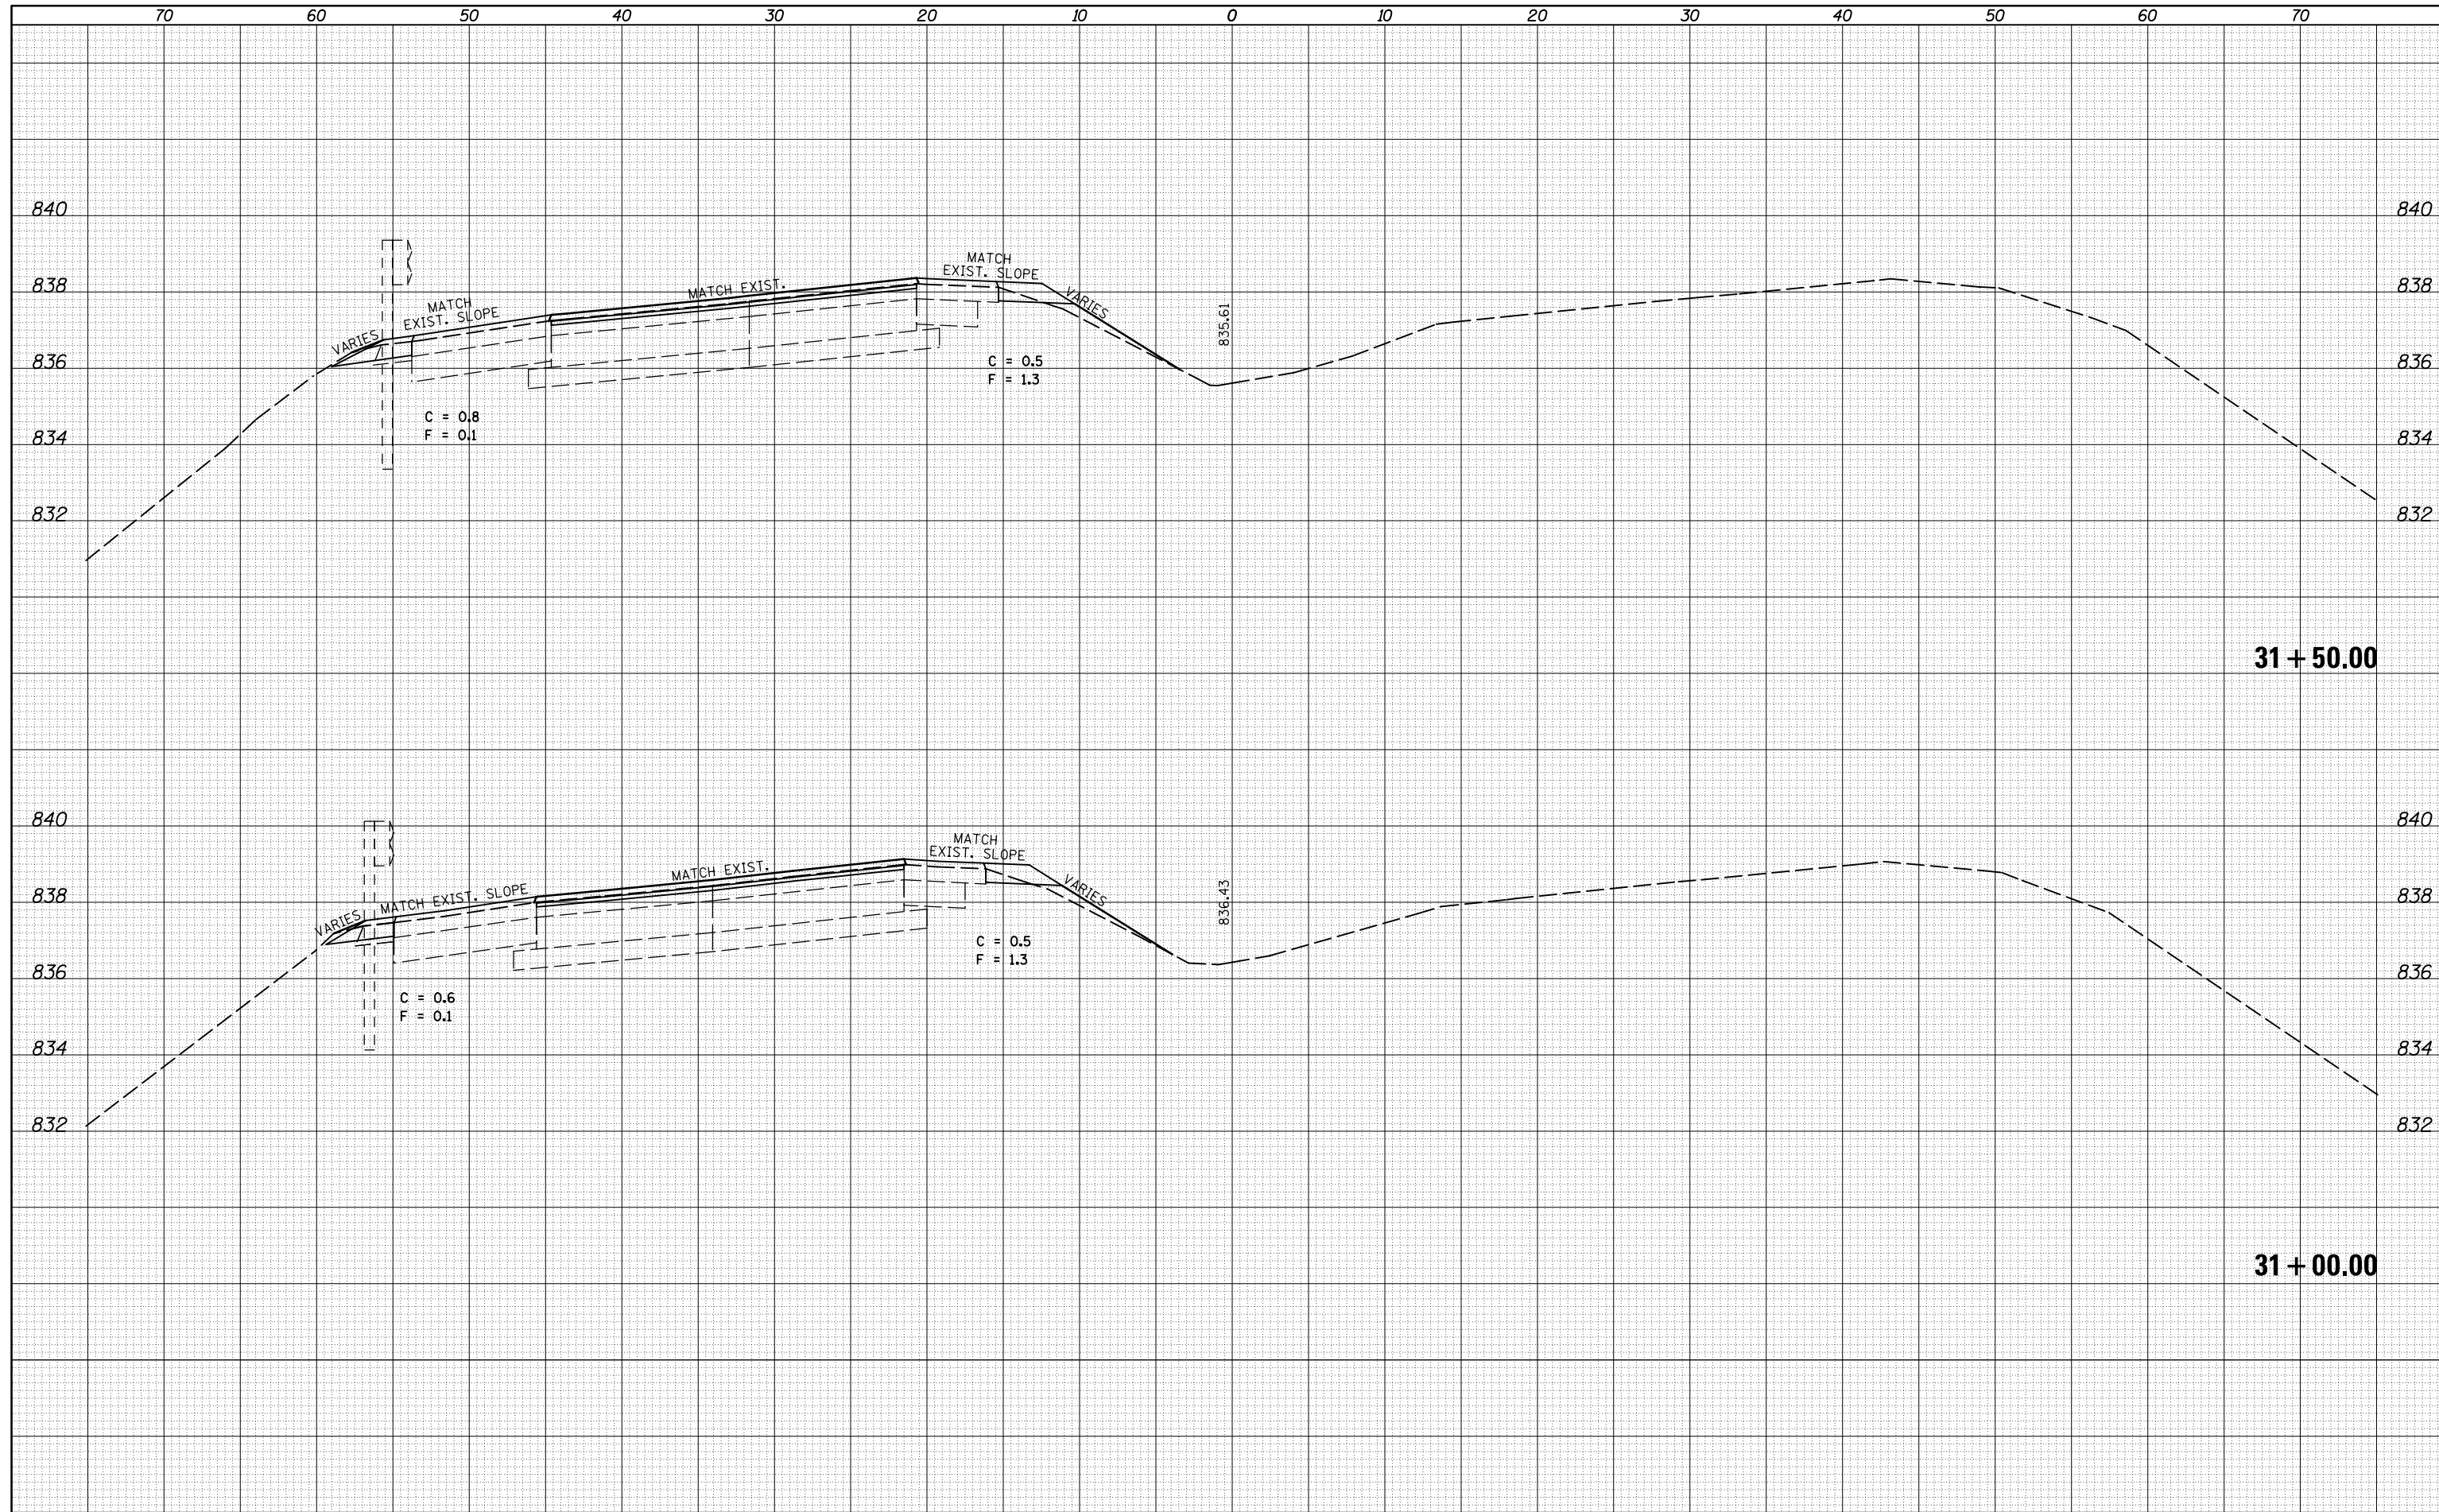

FILE NAME =	USER NAME = dodgms	DESIGNED -	REVISÉ -	<b>STATE OF ILLINOIS</b> <b>DEPARTMENT OF TRANSPORTATION</b>	<b>CROSS SECTION SHEET</b> <b>FAP 704 (I-55 BUS)</b>	F.A.P. RTE.	SECTION	COUNTY	TOTAL SHEETS	SHEET NO.
c:\pw_work\pwork\dodgms\d0267571\0570838-sh-XS_155BUS_South.dgn	PLOT SCALE = 10.0000' / in.	DRAWN -	REVISÉ -			704	(57-7)RS-1&1RS-3	McLean	273	162
*MODELNAME*	PLOT DATE = 6/11/2014	CHECKED -	REVISÉ -			CONTRACT NO. 70838			ILLINOIS FED. AID PROJECT	
		DATE -	REVISÉ -			SCALE:	SHEET 9 OF 38 SHEETS	STA. 31+00.00	TO STA. 31+50.00	