


DATE	
BY	
SURVEYED	
PLOTTED	
TEMPLATE	
AREAS	
CHECKED	
FINAL SURVEY	
NOTE BOOK	
NO.	

DATE	
BY	
SURVEYED	
PLOTTED	
TEMPLATE	
AREAS	
CHECKED	
ORIGINAL SURVEY	
NOTE BOOK	
NO.	

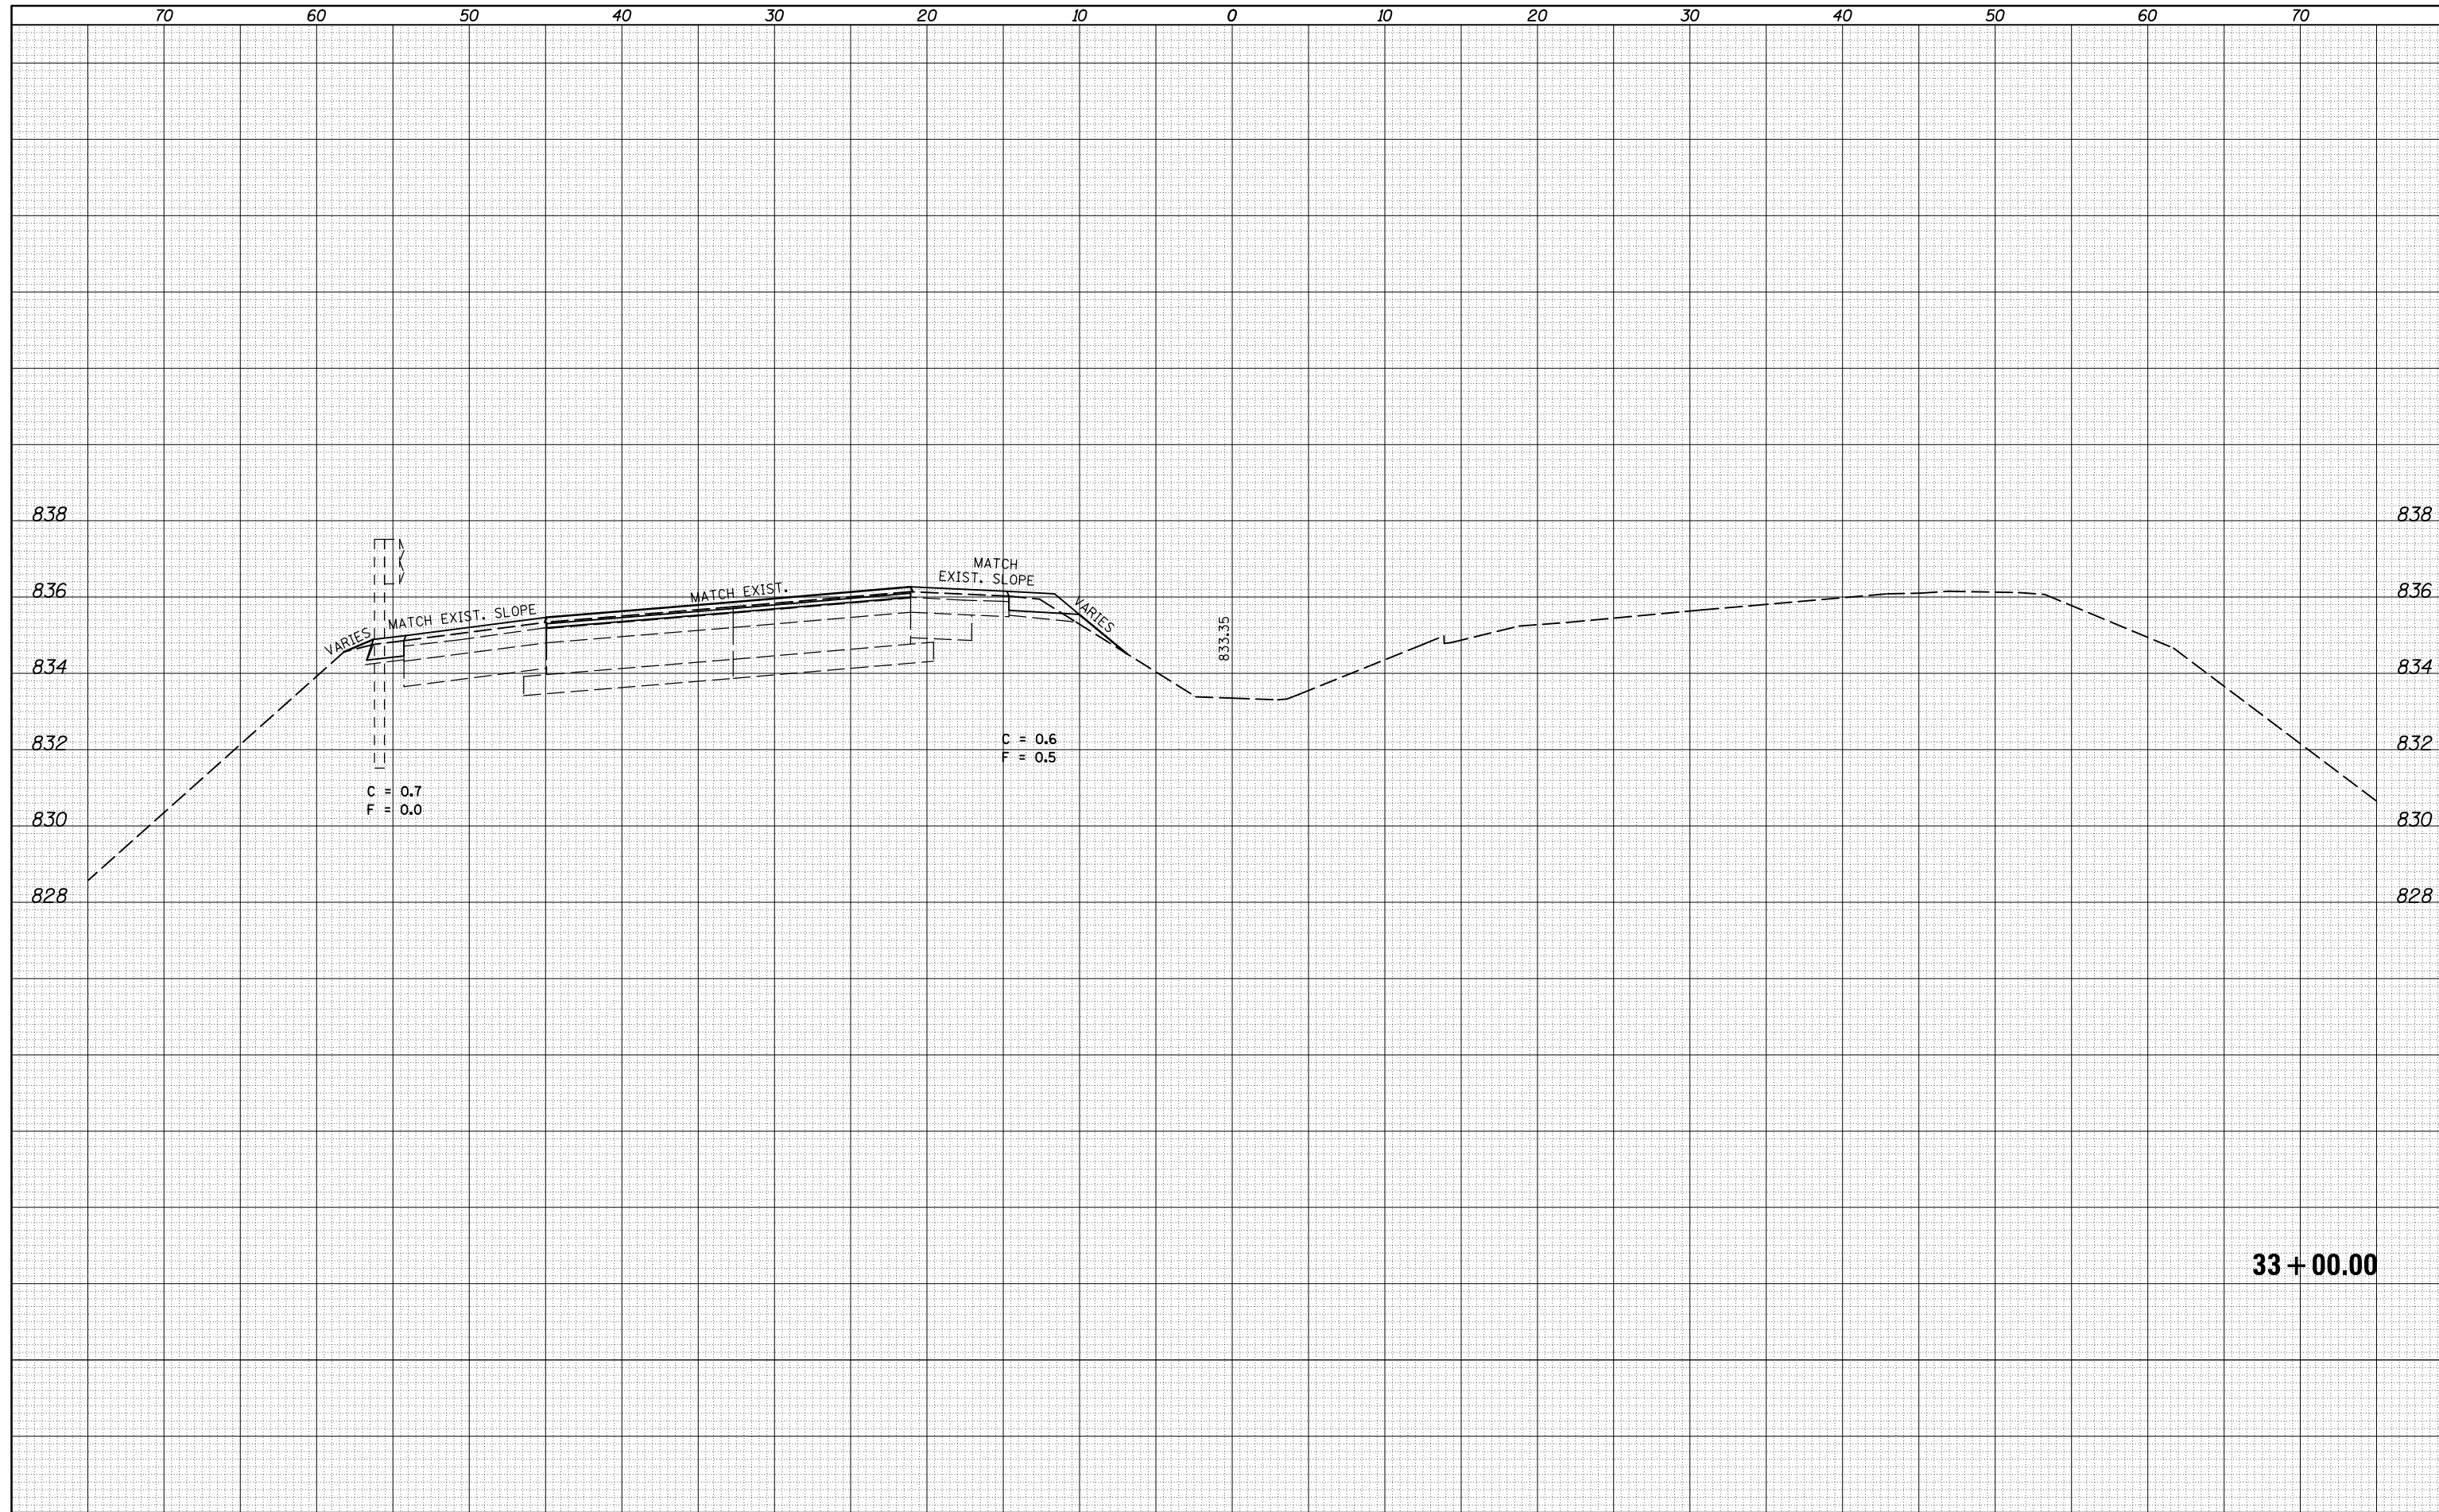

FILE NAME =	USER NAME = dodgms	DESIGNED -	REVISED -	<b>STATE OF ILLINOIS</b> <b>DEPARTMENT OF TRANSPORTATION</b>	<b>CROSS SECTION SHEET</b> <b>FAP 704 (I-55 BUS)</b>	F.A.P. RTE.	SECTION	COUNTY	TOTAL SHEETS	SHEET NO.
c:\pw_work\pwork\dodgms\d0267571\0570838-sh-XS_155BUS_South.dgn	DRAWN -	REVISED -	704			(57-7)RS-1&1RS-3	McLean	273	164	
*MODELNAME*	PLOT SCALE = 10.0000' / in.	CHECKED -	REVISED -			CONTRACT NO. 70838				
	PLOT DATE = 6/11/2014	DATE -	REVISED -			ILLINOIS FED. AID PROJECT				
		SCALE:		SHEET 11 OF 38 SHEETS		STA. 33+00.00 TO STA. 33+00.00				