


DATE	
BY	
FINAL SURVEY	SURVEYED
NOTE BOOK	PLOTTED
NO.	TEMPLATE
	AREAS
	CHECKED

DATE	
BY	
ORIGINAL SURVEY	SURVEYED
NOTE BOOK	PLOTTED
NO.	TEMPLATE
	AREAS
	CHECKED

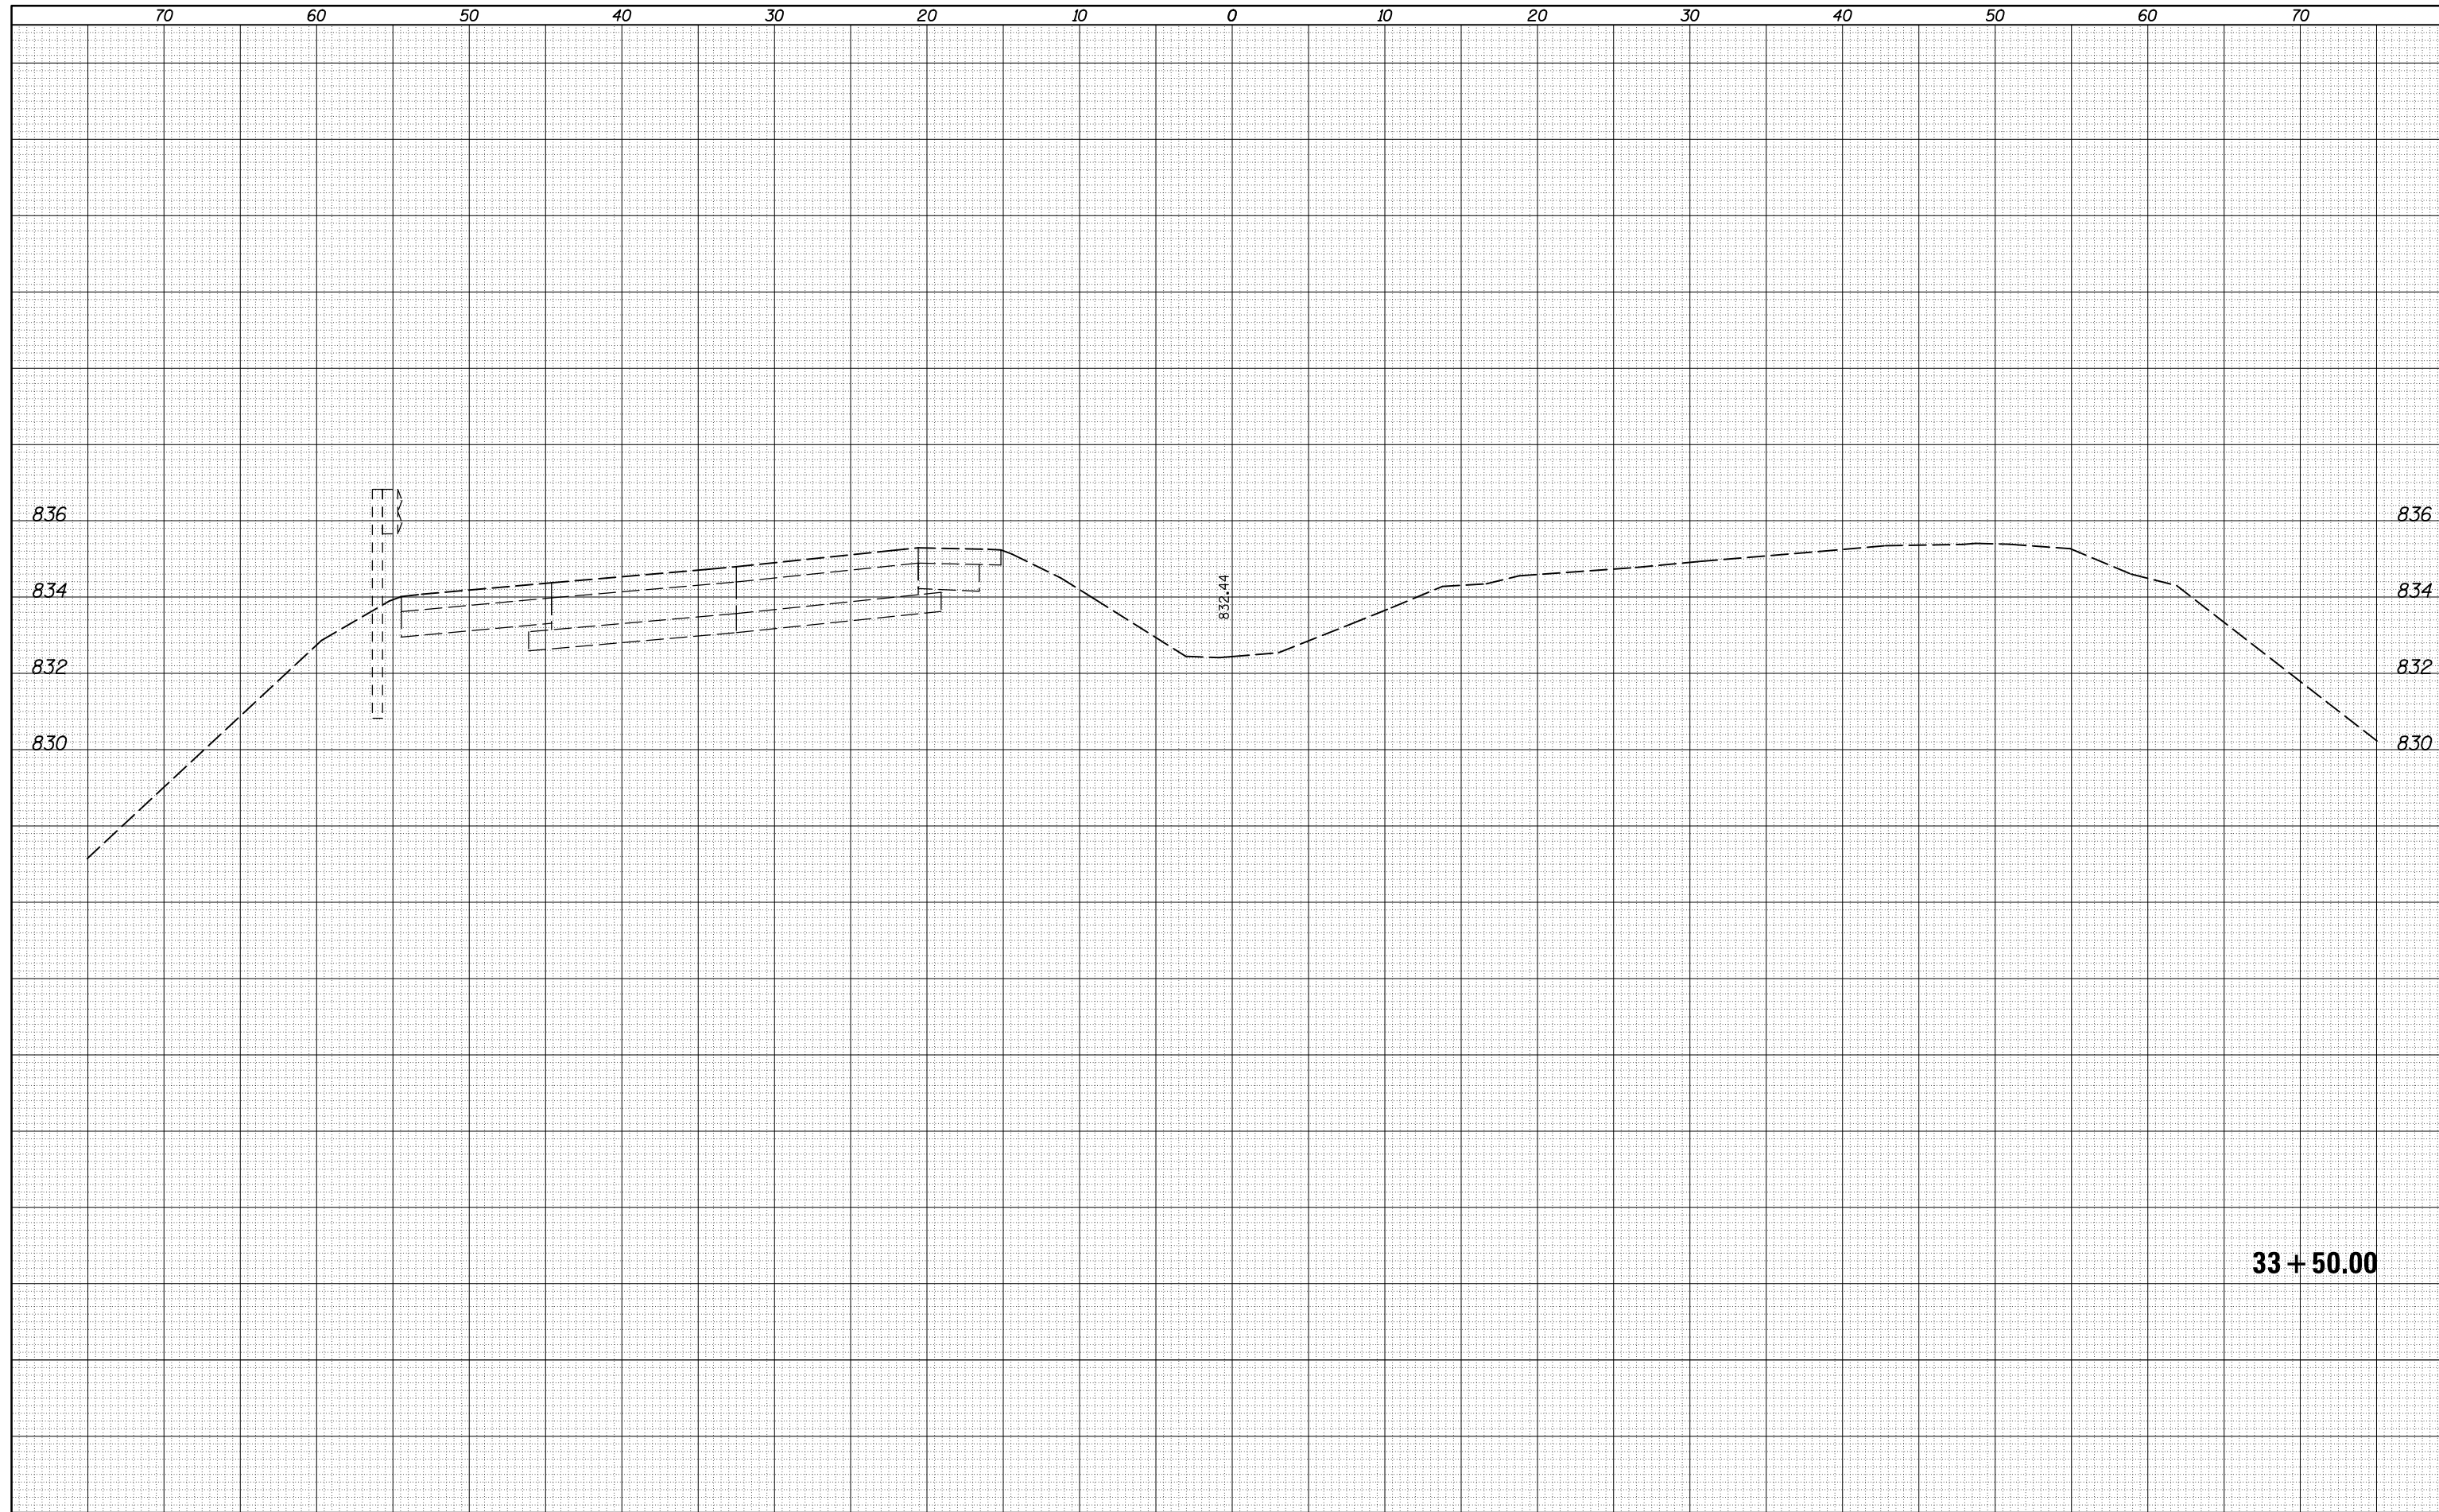

FILE NAME = c:\pw\_work\pwidth\dodgms\d0267571\0570838-sh-XS\_155BUS\_South.dgn

USER NAME = dodgms  
 PLOT SCALE = 10.0000' / in.  
 PLOT DATE = 6/11/2014

DESIGNED -  
 DRAWN -  
 CHECKED -  
 DATE -

REVISED -  
 REVISED -  
 REVISED -  
 REVISED -

**STATE OF ILLINOIS  
 DEPARTMENT OF TRANSPORTATION**

**CROSS SECTION SHEET**  
**FAP 704 (I-55 BUS)**  
 SCALE: SHEET 12 OF 38 SHEETS STA. 33+50.00 TO STA. 33+50.00

F.A.P. RTE.	SECTION	COUNTY	TOTAL SHEETS	SHEET NO.
704	(57-7)RS-1&1RS-3	McLean	273	165
CONTRACT NO. 70838			ILLINOIS FED. AID PROJECT	