


DATE	
BY	
FINAL SURVEY NO.	
SURVEYED	
PLOTTED	
TEMPLATE	
NOTE BOOK	
AREAS CHECKED	

DATE	
BY	
ORIGINAL SURVEY NO.	
SURVEYED	
PLOTTED	
TEMPLATE	
NOTE BOOK	
AREAS CHECKED	

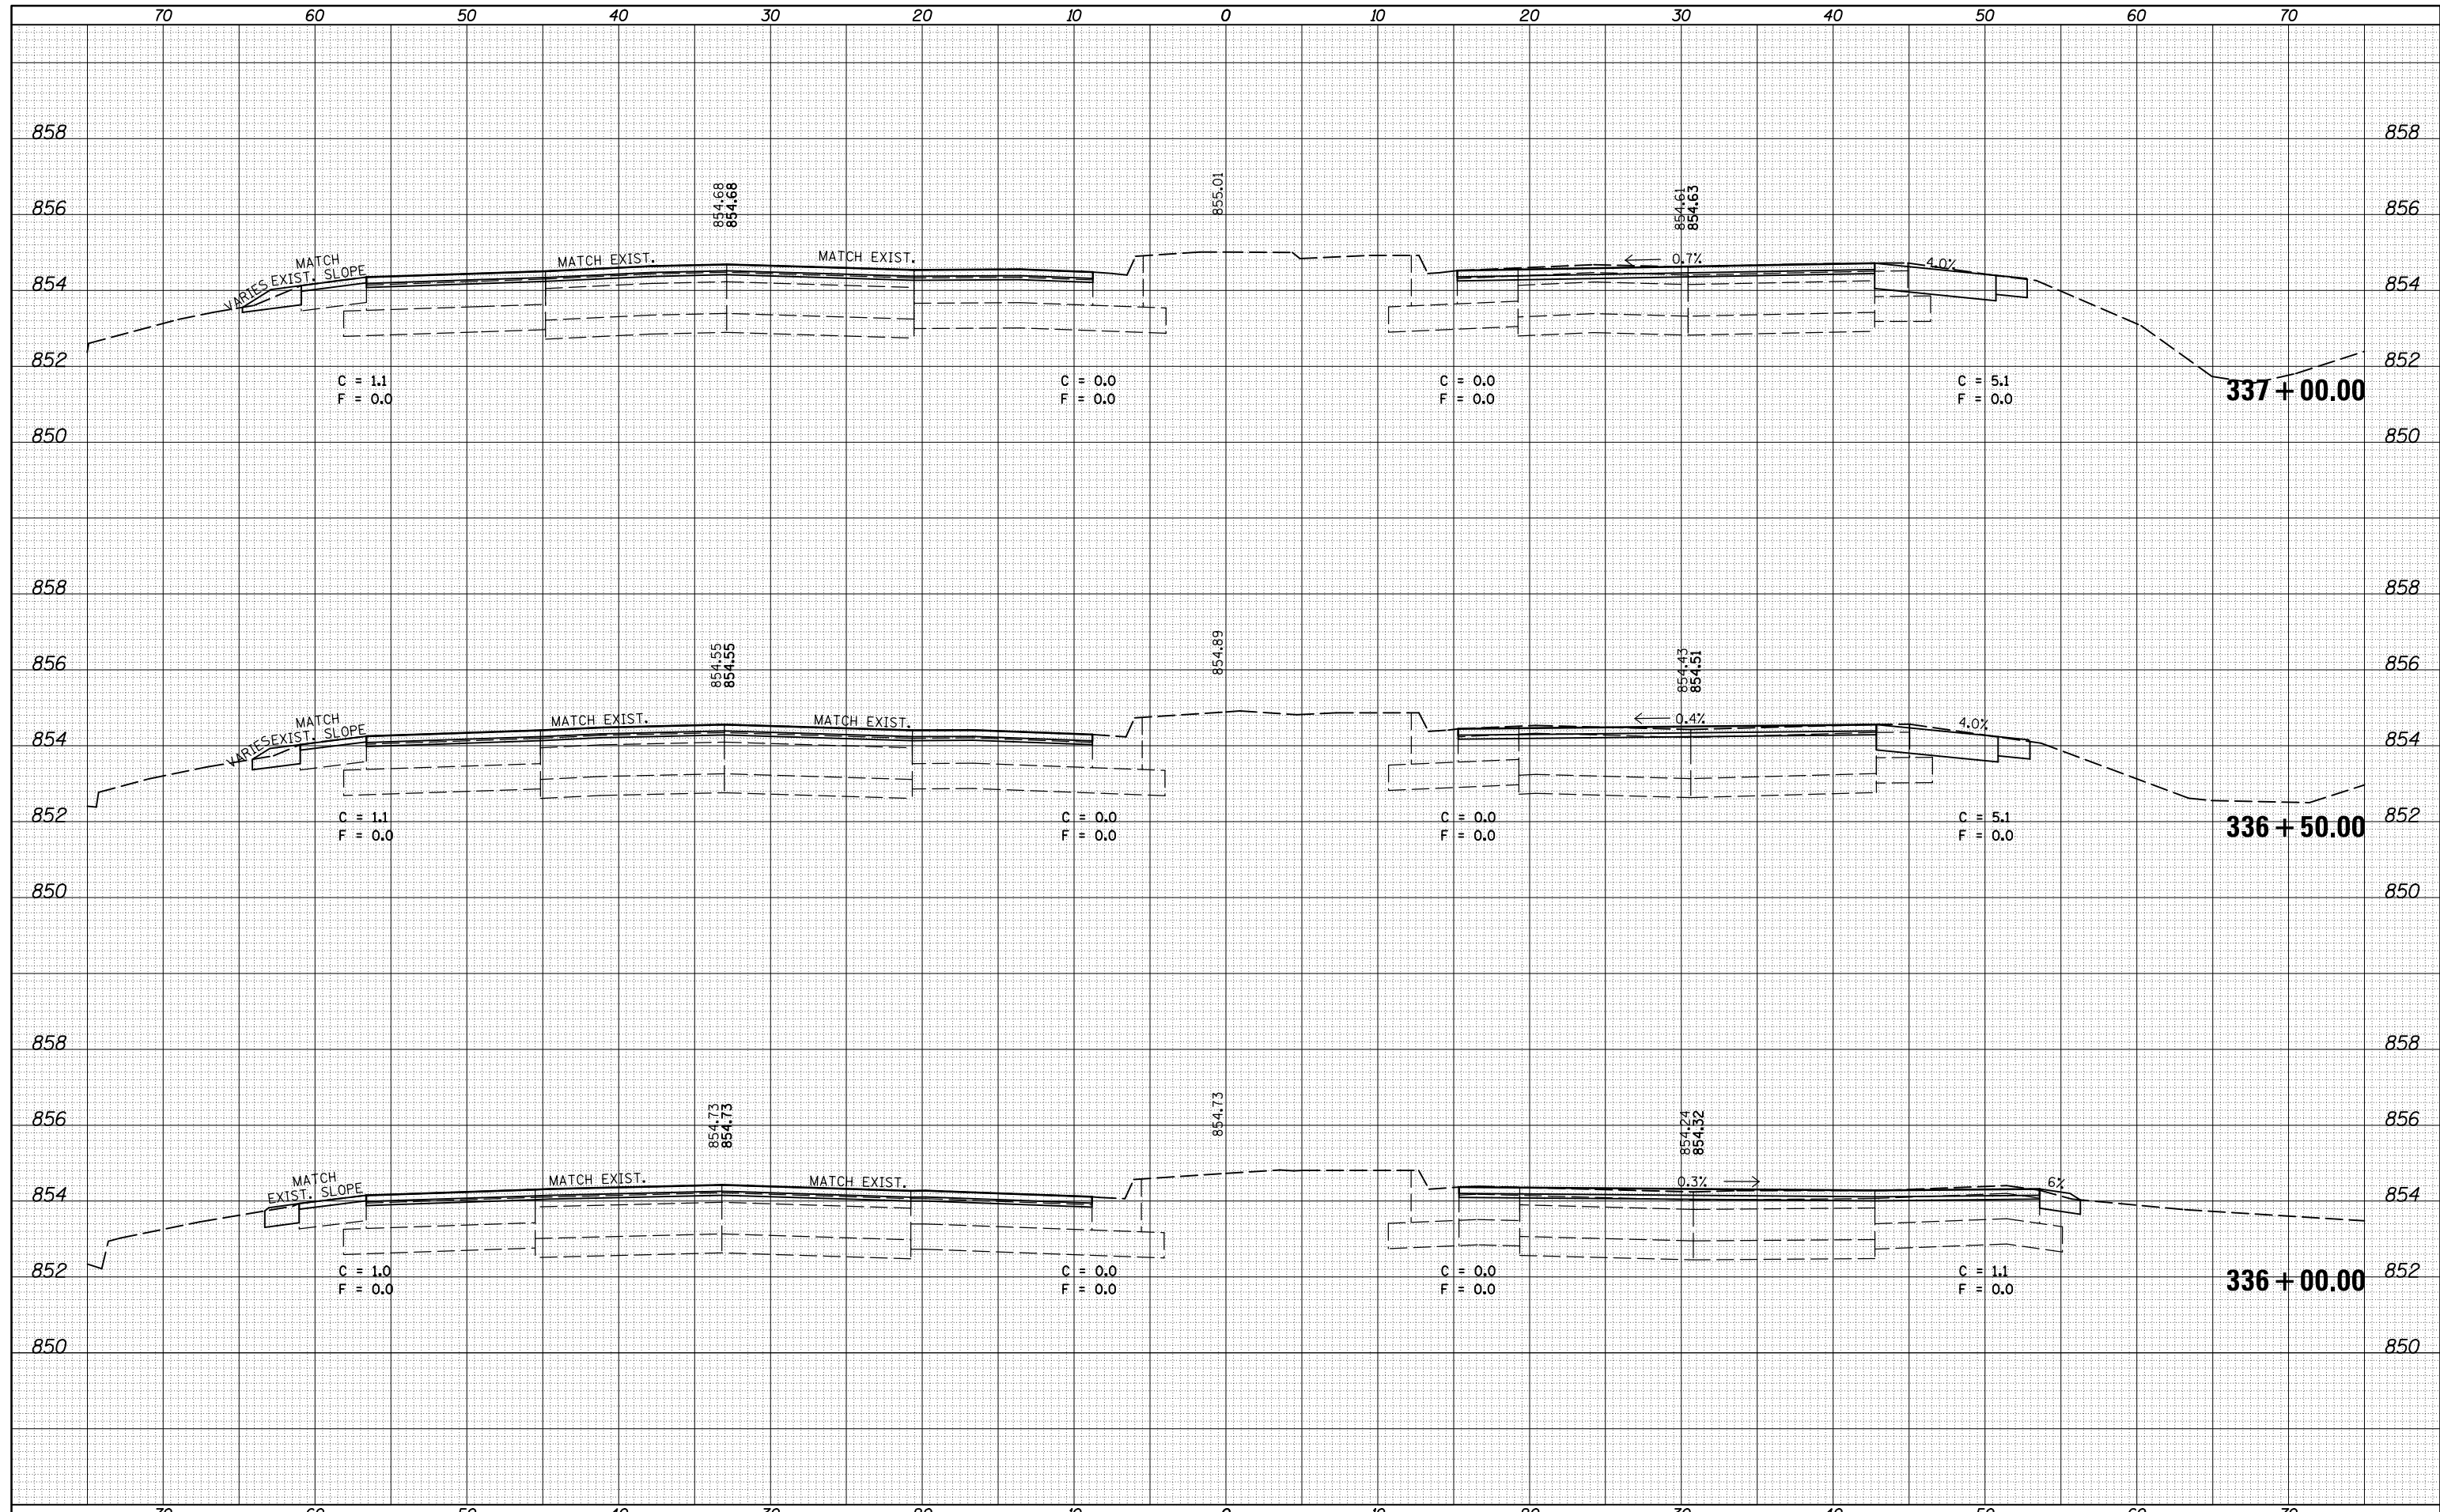

FILE NAME =	USER NAME = dodgems	DESIGNED -	REVISED -	STATE OF ILLINOIS DEPARTMENT OF TRANSPORTATION	CROSS SECTION SHEETS FAP 704 (I-55 BUS)			F.A.P. RTE.	SECTION	COUNTY	TOTAL SHEETS	SHEET NO.
ca:\pw_work\pwtodt\dodgems\d0267571\0570838-sh-XS_155BUS.dgn	PLOT SCALE = 10.0000' / in.	DRAWN -	REVISED -					704	(57-7)RS-1&1RS-3	McLean	273	166
\$MODELNAME\$	PLOT DATE = 6/11/2014	CHECKED -	REVISED -		SCALE: SHEET 13 OF 38 SHEETS STA. 336+00.00 TO STA. 337+00.00			CONTRACT NO. 70838				
		DATE -	REVISED -		ILLINOIS FED. AID PROJECT							