


DATE	
BY	
FINAL SURVEY	
SURVEYED	
PLOTTED	
TEMPLATE	
NOTE BOOK	
AREAS CHECKED	
NO.	

DATE	
BY	
ORIGINAL SURVEY	
SURVEYED	
PLOTTED	
TEMPLATE	
NOTE BOOK	
AREAS CHECKED	
NO.	

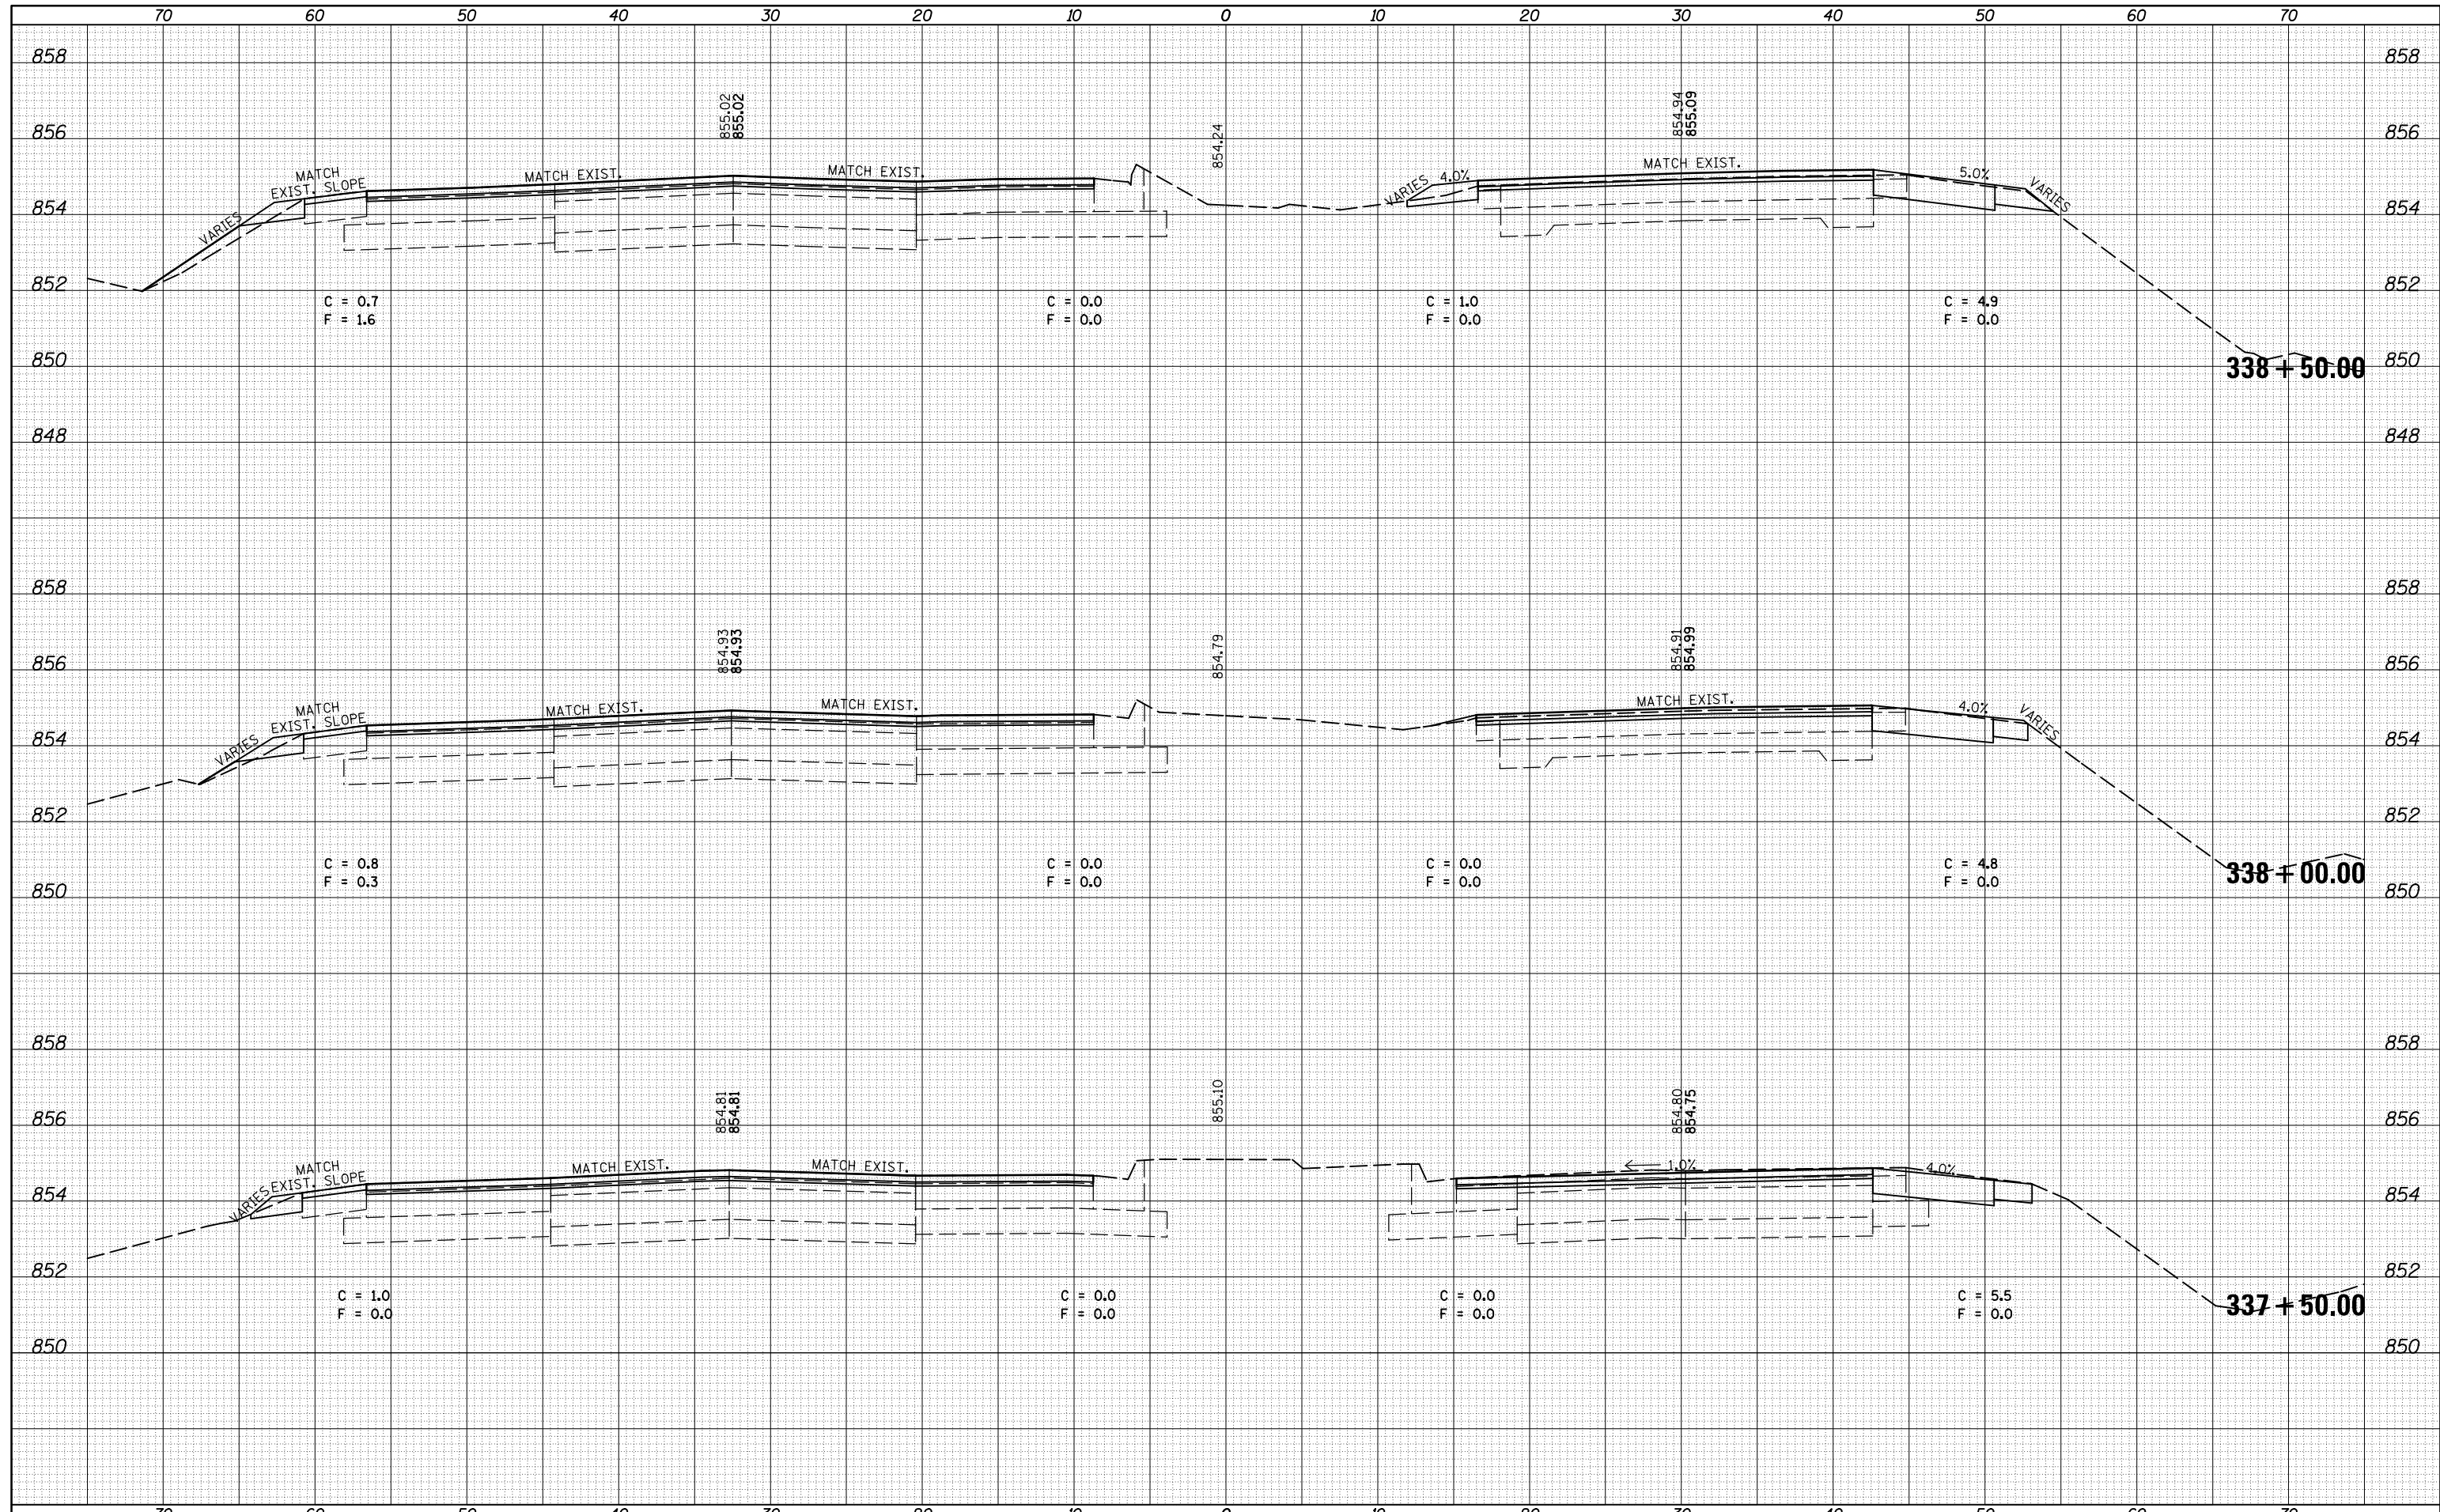

FILE NAME =	USER NAME = dodgems	DESIGNED -	REVISED -	STATE OF ILLINOIS DEPARTMENT OF TRANSPORTATION	CROSS SECTION SHEETS FAP 704 (I-55 BUS)	F.A.P. RTE.	SECTION	COUNTY	TOTAL SHEETS	SHEET NO.
ca:\pw_work\pwtodt\dodgems\d0267571\0570838-sh-XS_155BUS.dgn	DRAWN -	REVISED -	704			(57-7)RS-1&1RS-3	McLean	273	167	
MODELNAME	PLOT SCALE = 10.0000' / in.	CHECKED -	REVISED -			CONTRACT NO. 70838				
	PLOT DATE = 6/11/2014	DATE -	REVISED -			ILLINOIS FED. AID PROJECT				
SCALE:						SHEET 14 OF 38 SHEETS		STA. 337+50.00 TO STA. 338+50.00		