


DATE	
BY	
FINAL SURVEY	
SURVEYED	
PLOTTED	
TEMPLATE	
NOTE BOOK	
AREAS CHECKED	
NO.	

DATE	
BY	
ORIGINAL SURVEY	
SURVEYED	
PLOTTED	
TEMPLATE	
NOTE BOOK	
AREAS CHECKED	
NO.	

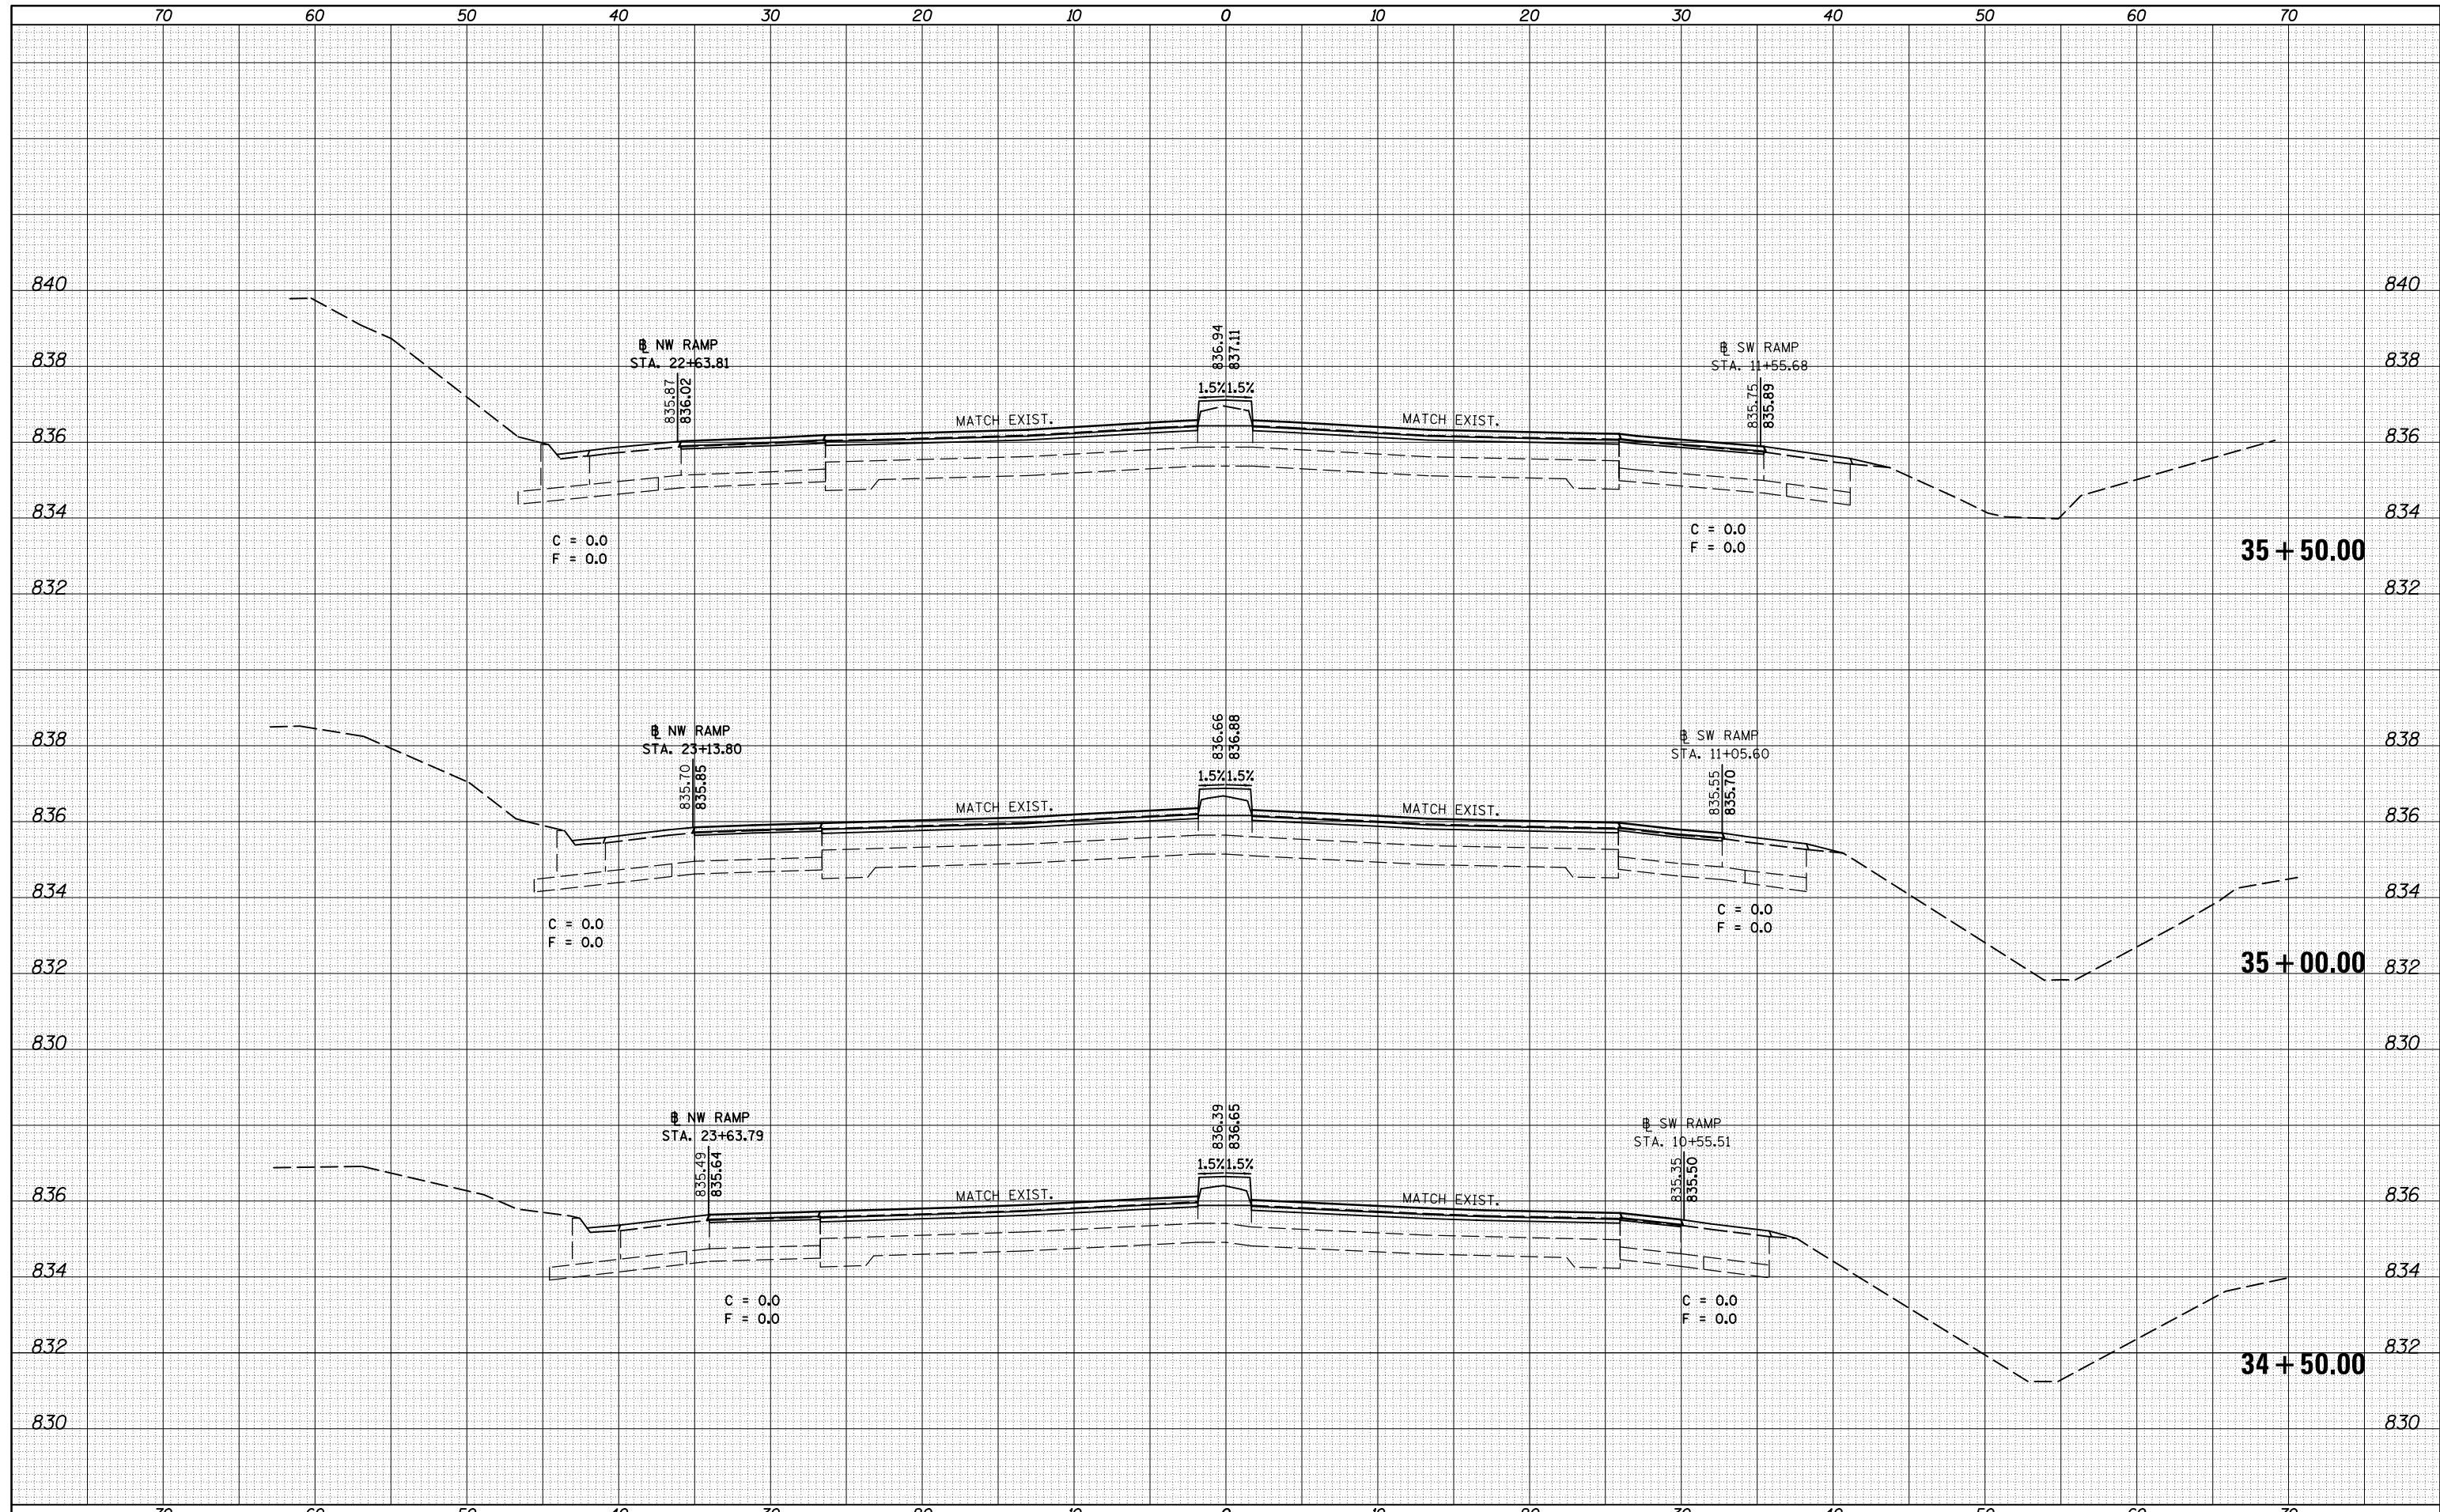

FILE NAME =	USER NAME = dodgems	DESIGNED -	REVISIED -	STATE OF ILLINOIS DEPARTMENT OF TRANSPORTATION	CROSS SECTION SHEETS FAP 704 (I-55 BUS)	F.A.P. RTE.	SECTION	COUNTY	TOTAL SHEETS	SHEET NO.
ca:\pw_work\pwidot\dodgems\d0267571\0570838-sh-XS_155BUS.dgn	PLOT SCALE = 10.0000' / in.	DRAWN -	REVISIED -			704	(57-7)RS-1 & 1RS-3	McLean	273	194
\$MODELNAME\$	PLOT DATE = 6/11/2014	CHECKED -	REVISIED -			CONTRACT NO. 70838			ILLINOIS FED. AID PROJECT	
		DATE -	REVISIED -			SCALE:	SHEET 3	OF 58 SHEETS	STA. 34+50.00	TO STA. 35+50.00