


DATE	
BY	
FINAL SURVEY	
SURVEYED	
PLOTTED	
TEMPLATE	
NOTE BOOK	
AREAS CHECKED	
NO.	

DATE	
BY	
ORIGINAL SURVEY	
SURVEYED	
PLOTTED	
TEMPLATE	
NOTE BOOK	
AREAS CHECKED	
NO.	

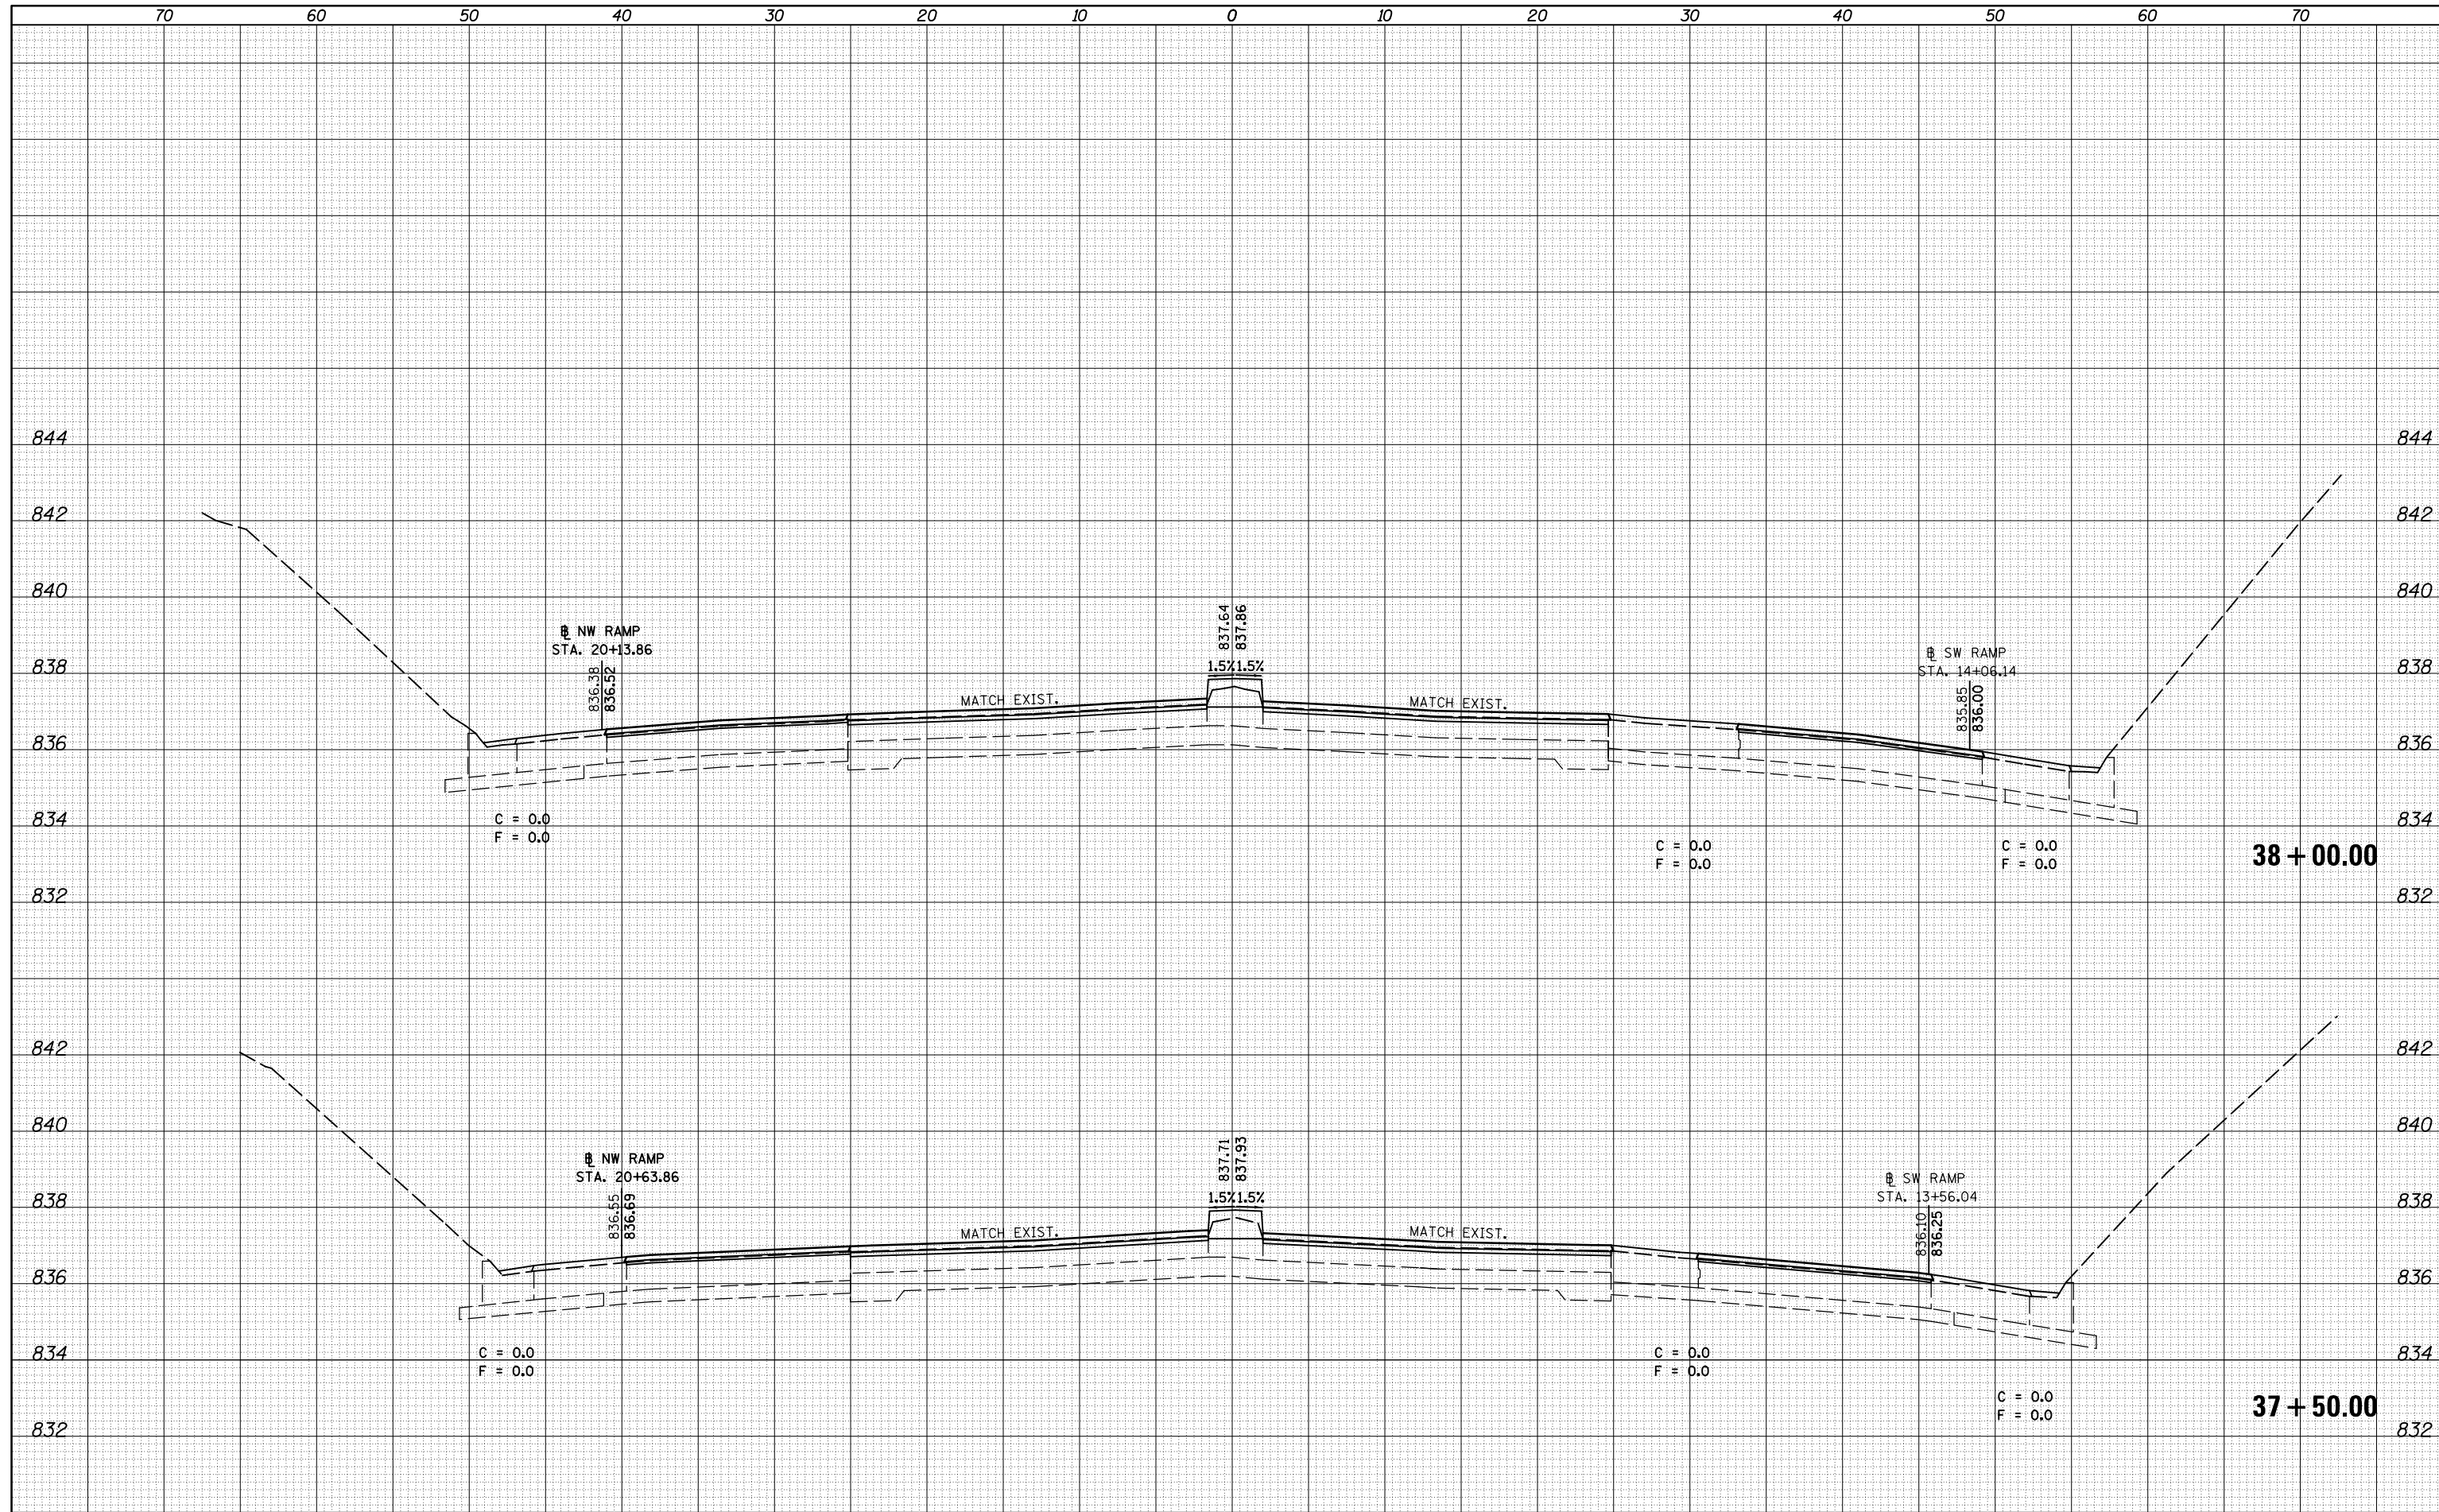

FILE NAME =	USER NAME = dodgems	DESIGNED -	REVISED -
c:\pw_work\p1dot\dodgems\d0267571\0570838-sh-XS_155BUS.dgn		DRAWN -	REVISED -
		CHECKED -	REVISED -
		DATE -	REVISED -
MODEL NAME =	PLOT SCALE = 10.0000' / in.		
	PLOT DATE = 6/11/2014		

**STATE OF ILLINOIS
DEPARTMENT OF TRANSPORTATION**

**CROSS SECTION SHEETS
FAP 704 (I-55 BUS)**

SCALE: SHEET 5 OF 58 SHEETS STA. 37+50.00 TO STA. 38+00.00

F.A.P. RTE.	SECTION	COUNTY	TOTAL SHEETS	SHEET NO.
704	(57-7)RS-1 & 1RS-3	McLean	273	196
CONTRACT NO. 70838				

ILLINOIS FED. AID PROJECT