


DATE	
BY	
FINAL SURVEY	SURVEYED
NOTE BOOK	PLOTTED
NO.	TEMPLATE
	AREAS
	CHECKED

DATE	
BY	
ORIGINAL SURVEY	SURVEYED
NOTE BOOK	PLOTTED
NO.	TEMPLATE
	AREAS
	CHECKED

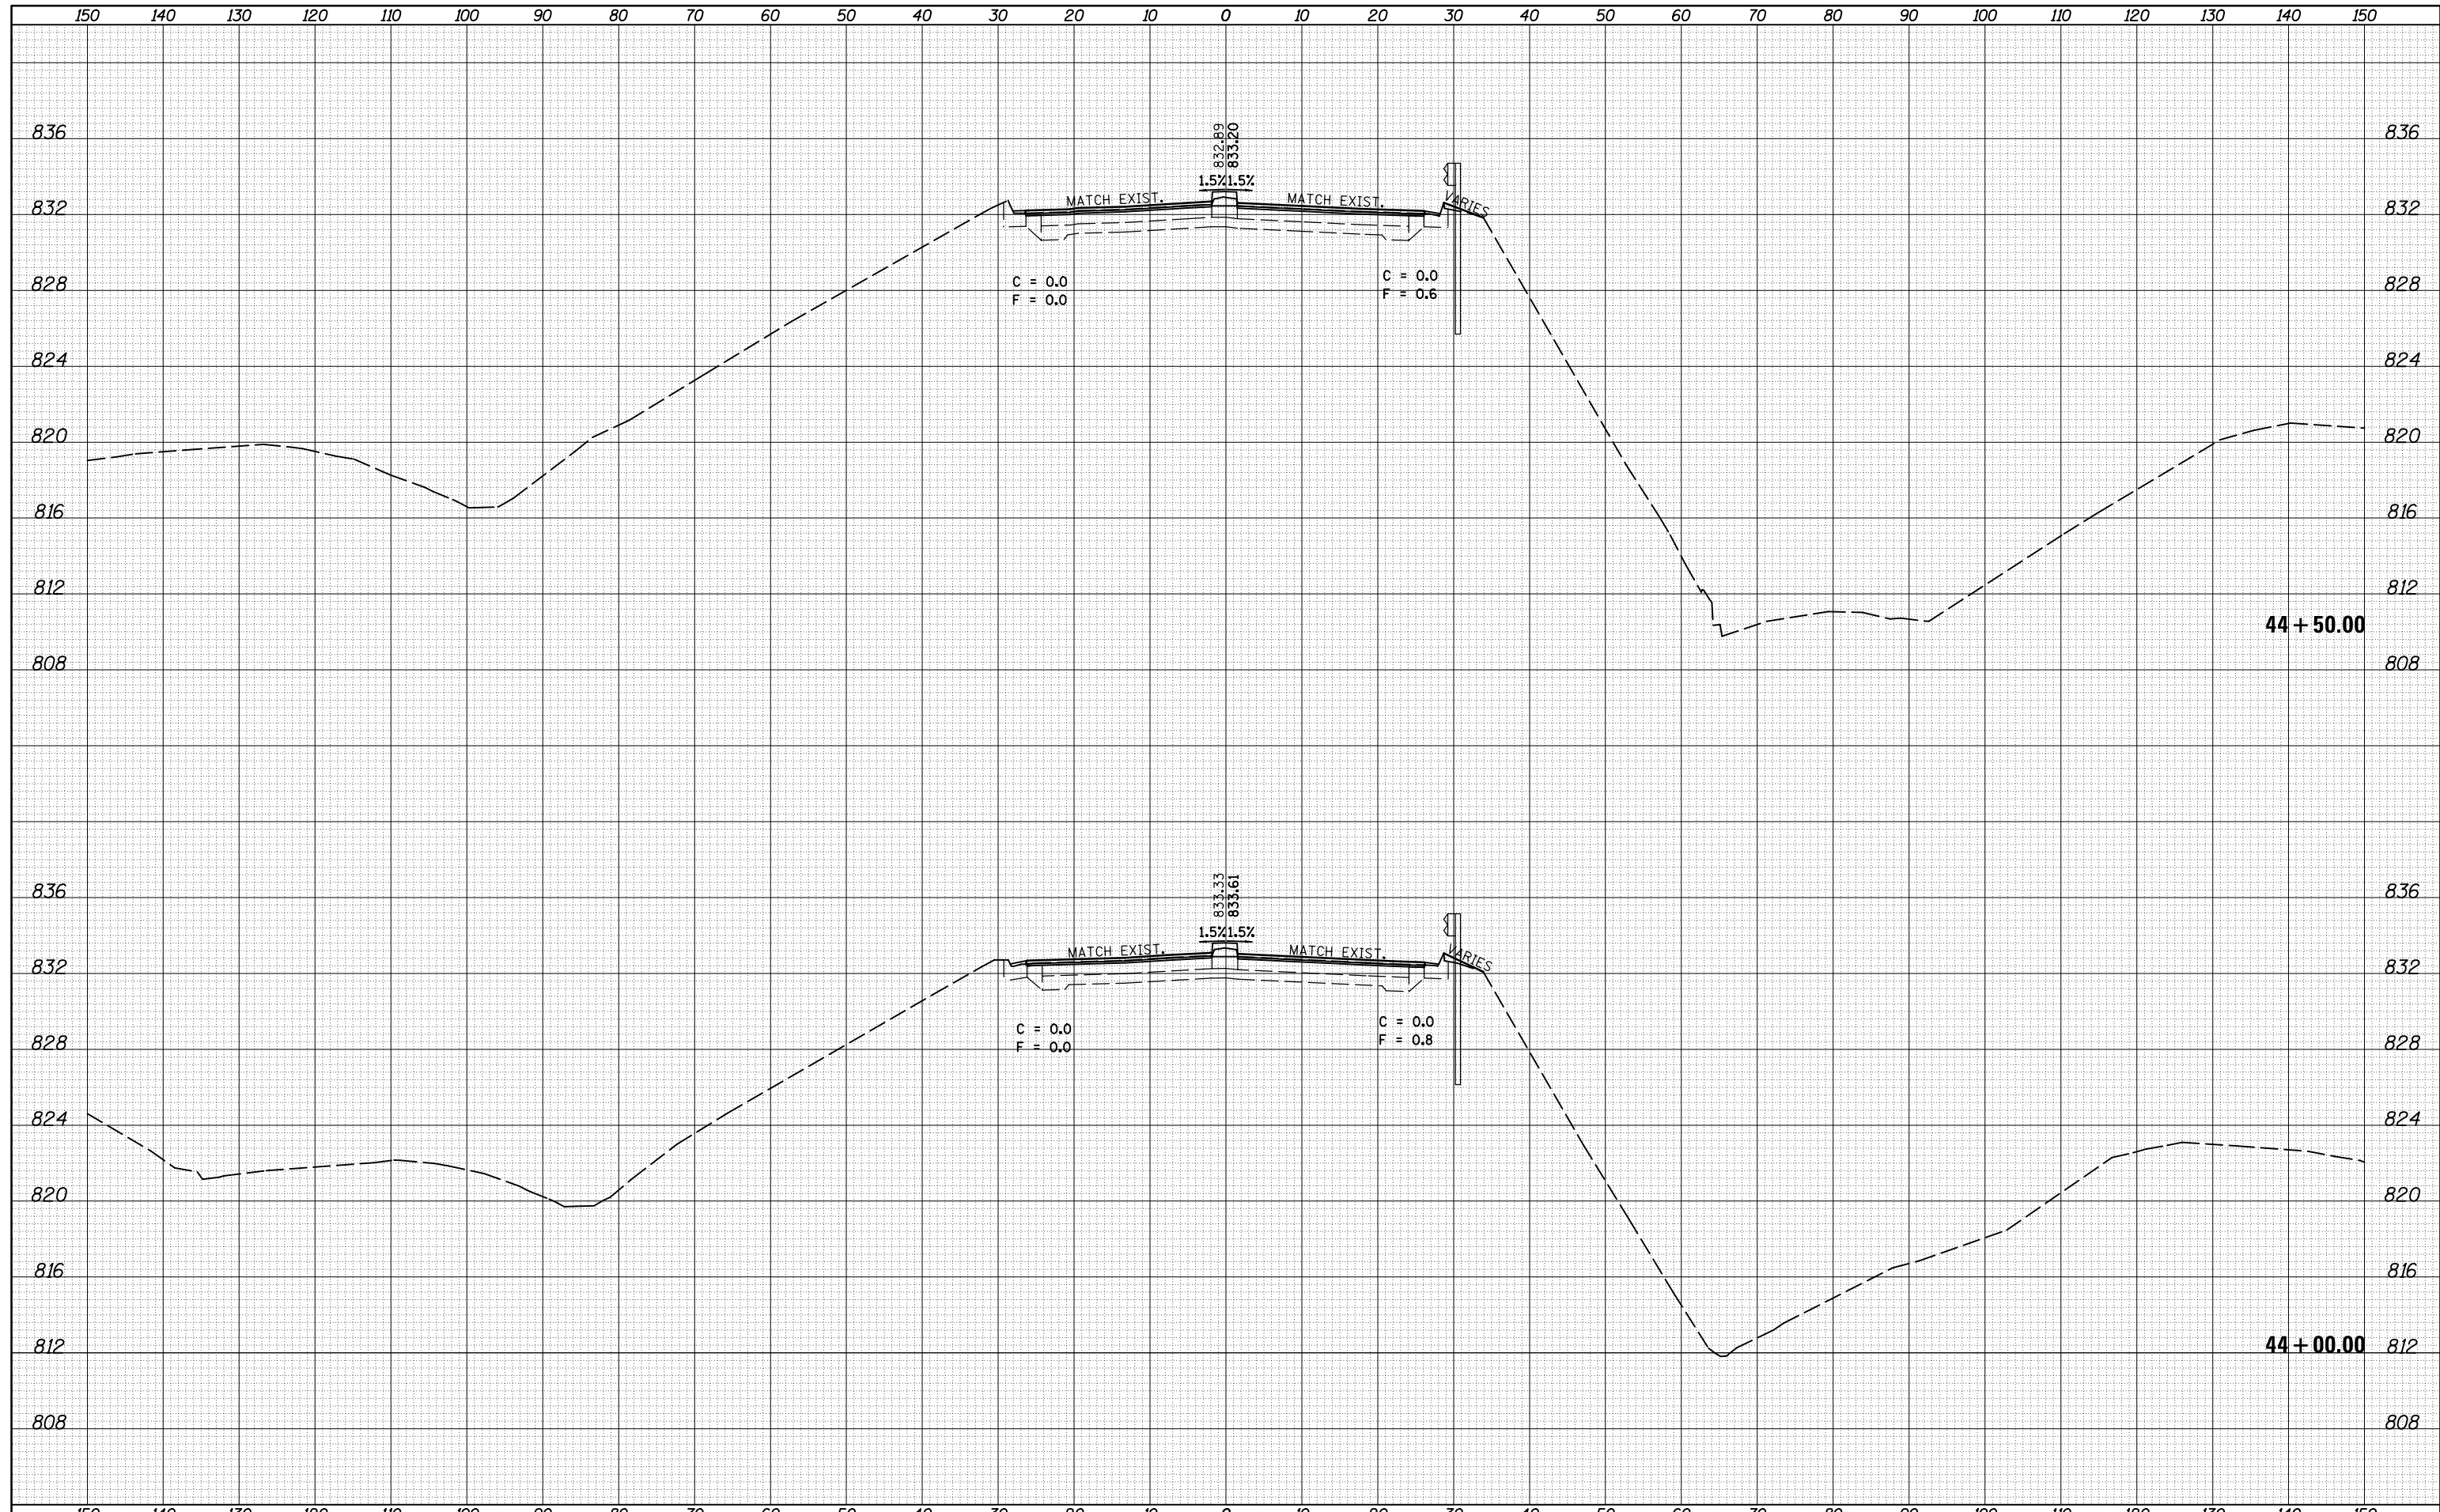

FILE NAME =	USER NAME = dodgems	DESIGNED -	REVISÉ -	STATE OF ILLINOIS DEPARTMENT OF TRANSPORTATION	CROSS SECTION SHEETS FAP 704 (I-55 BUS)			F.A.P. RTE.	SECTION	COUNTY	TOTAL SHEETS	SHEET NO.
c:\pw_work\pwork\dodgems\d0267571\0570838-sh-XS_155BUS.dgn		DRAWN -	REVISÉ -					704	(57-7)RS-1 & 1RS-3	McLean	273	202
		CHECKED -	REVISÉ -		CONTRACT NO. 70838							
MODELNAME	PLOT DATE = 6/11/2014	DATE -	REVISÉ -		SCALE:	SHEET 11	OF 58 SHEETS	STA. 44+00.00	TO STA. 44+50.00	ILLINOIS FED. AID PROJECT		