


| | |
|--------------|--|
| DATE | |
| BY | |
| SURVEYED | |
| PLOTTED | |
| TEMPLATE | |
| AREAS | |
| CHECKED | |
| FINAL SURVEY | |
| NOTE BOOK | |
| NO. | |

| | |
|-----------------|--|
| DATE | |
| BY | |
| SURVEYED | |
| PLOTTED | |
| TEMPLATE | |
| AREAS | |
| CHECKED | |
| ORIGINAL SURVEY | |
| NOTE BOOK | |
| NO. | |

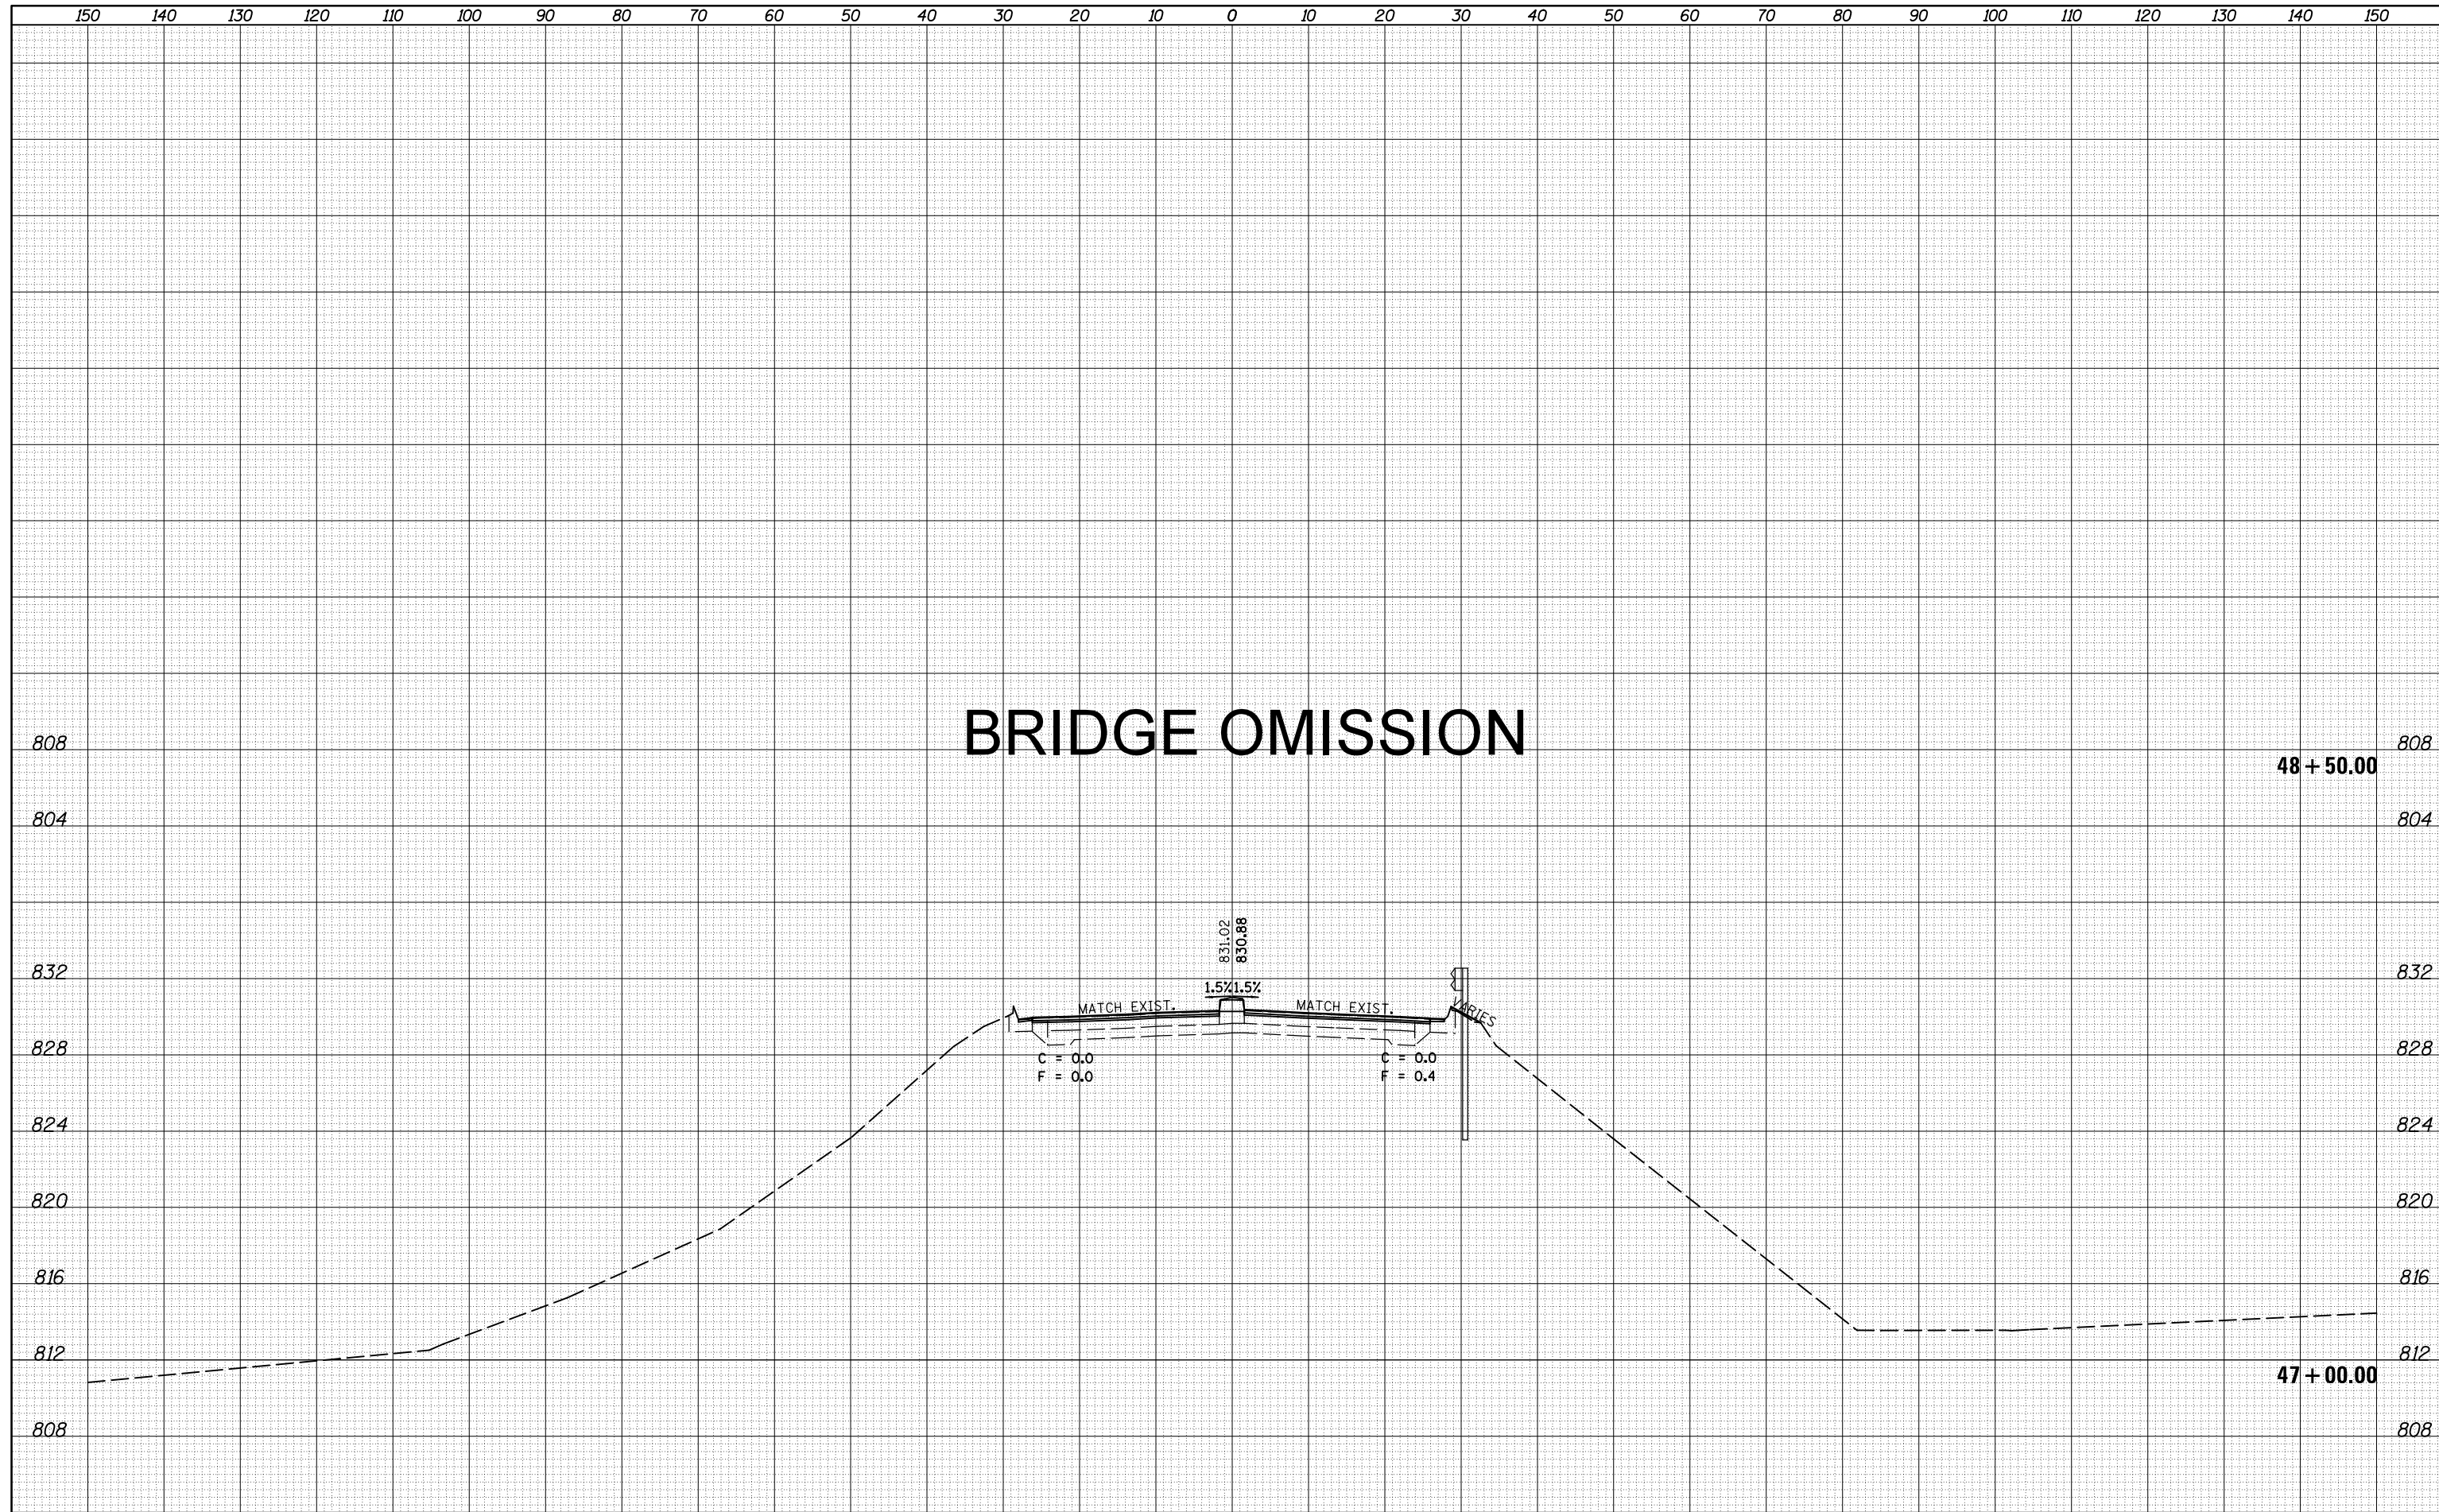

| | | | | | | | | | | | | |
|--|-----------------------------|------------|------------|---|--|----------|--------------|---------------------------|--------------------|--------|--------------|-----------|
| FILE NAME = | USER NAME = dodgems | DESIGNED - | REVISIED - | STATE OF ILLINOIS DEPARTMENT OF TRANSPORTATION | CROSS SECTION SHEETS FAP 704 (I-55 BUS) | | | F.A.P. RTE. | SECTION | COUNTY | TOTAL SHEETS | SHEET NO. |
| c:\pwork\pwork\dodgems\d0267571\0570838-sh-XS_155BUS.dgn | | DRAWN - | REVISIED - | | | | | 704 | (57-7)RS-1 & 1RS-3 | McLean | 273 | 205 |
| *MODELNAME* | PLOT SCALE = 20.0000' / in. | CHECKED - | REVISIED - | | CONTRACT NO. 70838 | | | ILLINOIS FED. AID PROJECT | | | | |
| | PLOT DATE = 6/11/2014 | DATE - | REVISIED - | | SCALE: | SHEET 14 | OF 58 SHEETS | STA. 47+00.00 | TO STA. 48+50.00 | | | |