


|                  |  |
|------------------|--|
| DATE             |  |
| BY               |  |
| FINAL SURVEY NO. |  |
| SURVEYED         |  |
| PLOTTED          |  |
| TEMPLATE         |  |
| AREAS            |  |
| CHECKED          |  |

|                     |  |
|---------------------|--|
| DATE                |  |
| BY                  |  |
| ORIGINAL SURVEY NO. |  |
| SURVEYED            |  |
| PLOTTED             |  |
| TEMPLATE            |  |
| AREAS               |  |
| CHECKED             |  |

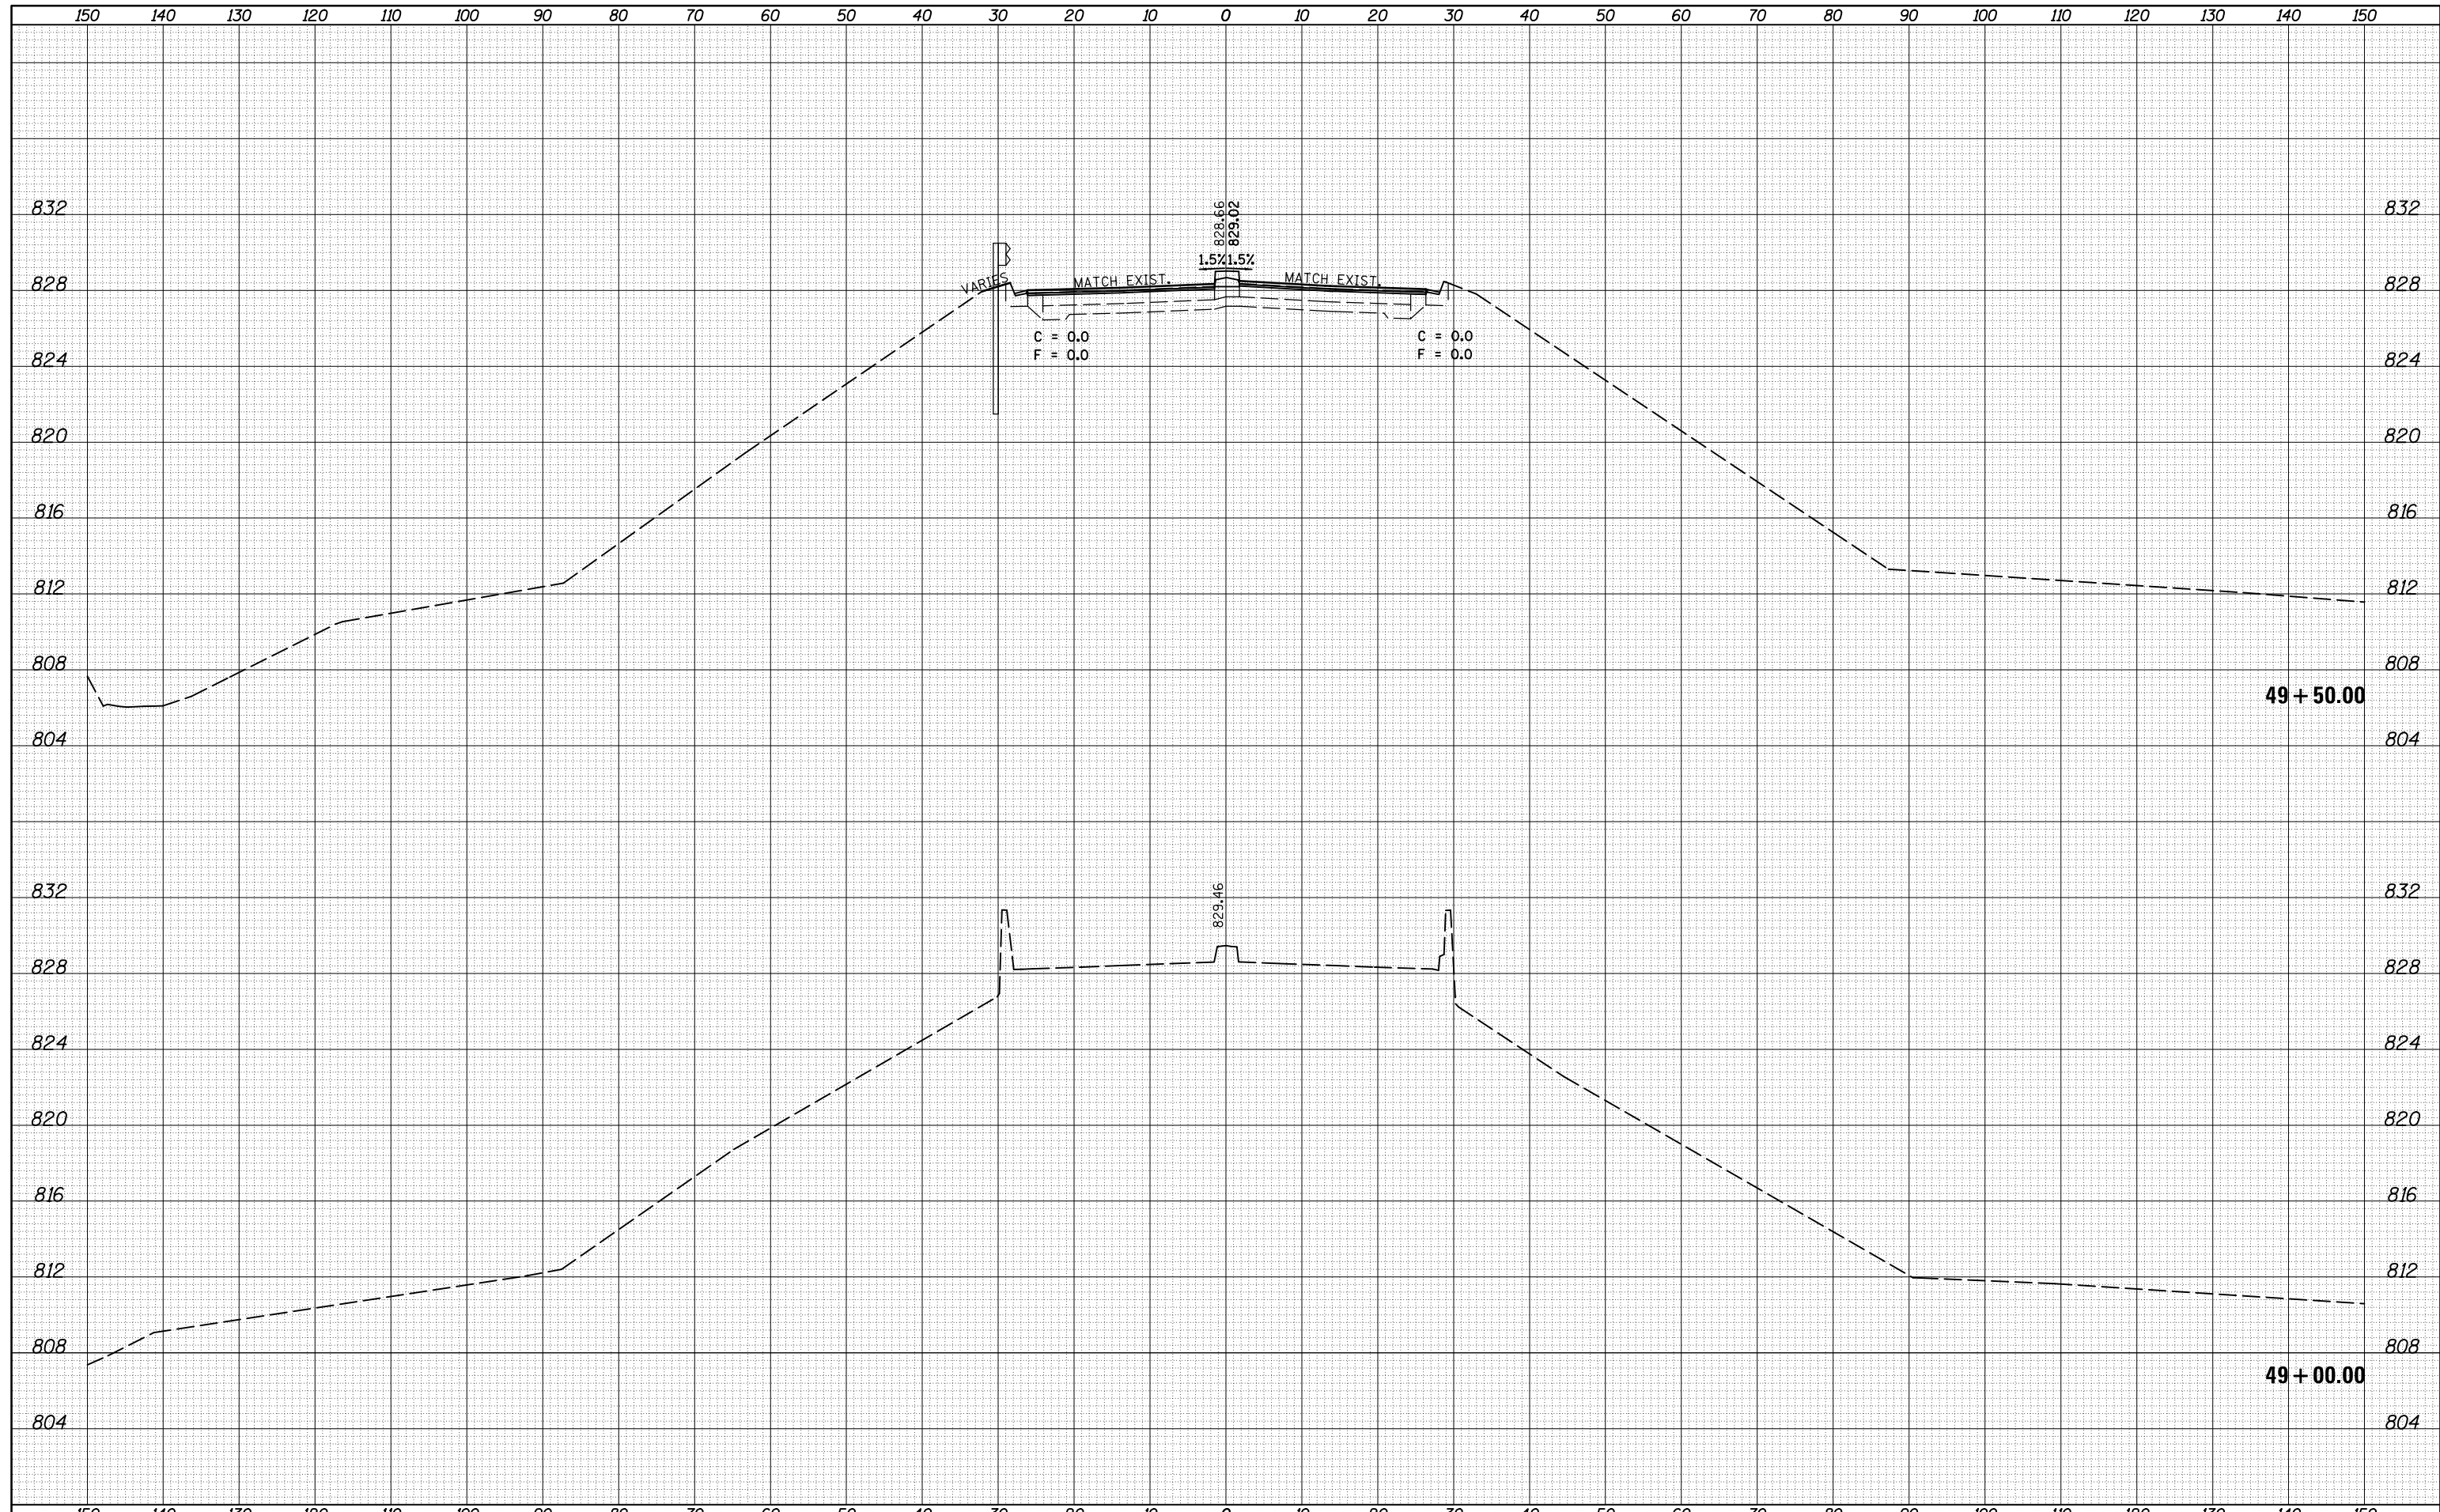

|  |                       |            |           |
|--|-----------------------|------------|-----------|
| FILE NAME =  | USER NAME = dodgems   | DESIGNED - | REVISED - |
| c:\pw_work\p1dot\dodgems\d0267571\0570838-sh-XS_155BUS.dgn |                       | DRAWN -    | REVISED - |
|  |                       | CHECKED -  | REVISED - |
|  |                       | DATE -     | REVISED - |
| *MODELNAME*  | PLOT DATE = 6/11/2014 |            |           |

**STATE OF ILLINOIS  
DEPARTMENT OF TRANSPORTATION**

|                             |          |              |                                |
|-----------------------------|----------|--------------|--------------------------------|
| <b>CROSS SECTION SHEETS</b> |          |              |                                |
| <b>FAP 704 (I-55 BUS)</b>   |          |              |                                |
| SCALE:                      | SHEET 15 | OF 58 SHEETS | STA. 49+00.00 TO STA. 49+50.00 |

| F.A.P. RTE.        | SECTION            | COUNTY | TOTAL SHEETS              | SHEET NO. |
|--------------------|--------------------|--------|---------------------------|-----------|
| 704                | (57-7)RS-1 & 1RS-3 | McLean | 273                       | 206       |
| CONTRACT NO. 70838 |                    |        | ILLINOIS FED. AID PROJECT |           |