


DATE	
BY	
FINISHED	
NO.	
DATE	
BY	
FINISHED	
NO.	
DATE	
BY	
FINISHED	
NO.	

DATE	
BY	
FINISHED	
NO.	
DATE	
BY	
FINISHED	
NO.	
DATE	
BY	
FINISHED	
NO.	

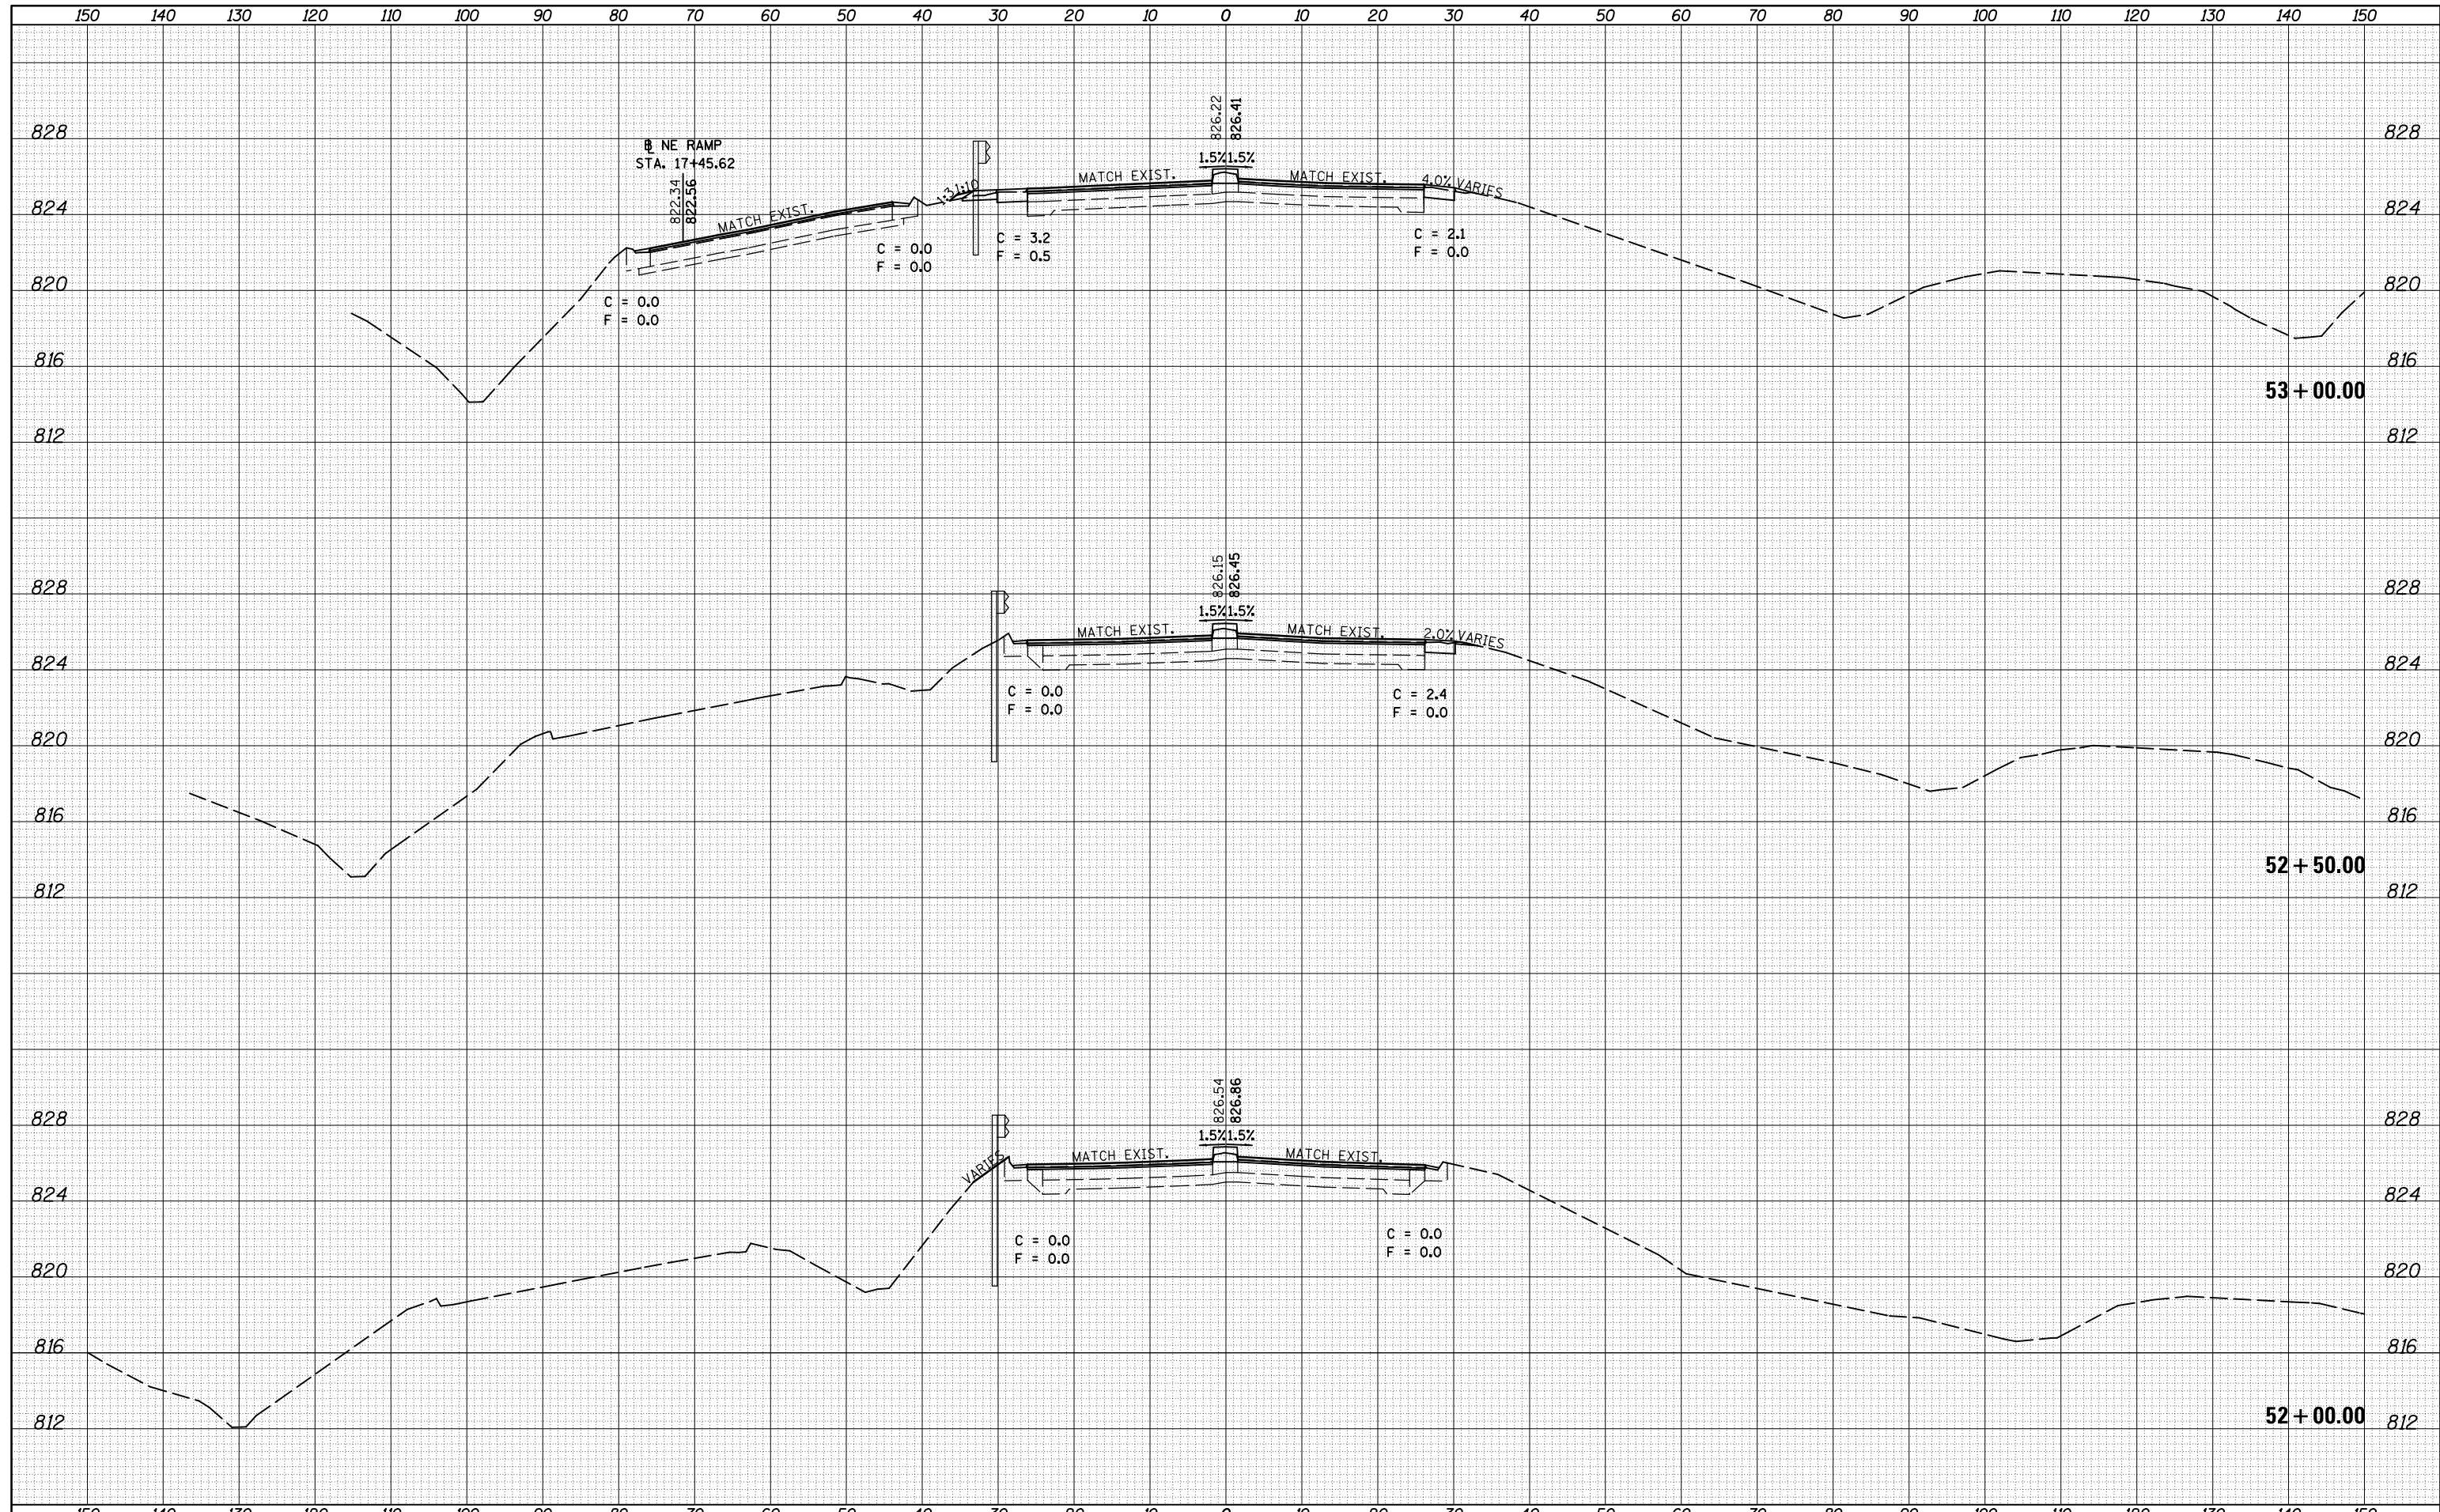

FILE NAME =	USER NAME = dodgems	DESIGNED -	REVISED -	STATE OF ILLINOIS DEPARTMENT OF TRANSPORTATION	CROSS SECTION SHEETS FAP 704 (I-55 BUS)			F.A.P. RTE.	SECTION	COUNTY	TOTAL SHEETS	SHEET NO.
c:\pw_work\pwork\dodgems\d0267571\0570838-sh-XS_155BUS.dgn	PLOT SCALE = 20.0000' / in.	DRAWN -	REVISED -					704	(57-7RS-1 & 1RS-3)	McLean	273	209
MODELNAME	PLOT DATE = 6/11/2014	CHECKED -	REVISED -					CONTRACT NO. 70838				
		DATE -	REVISED -					SCALE:	SHEET 18	OF 58 SHEETS	STA. 52+00.00	TO STA. 53+00.00