


BY	DATE

BY	DATE

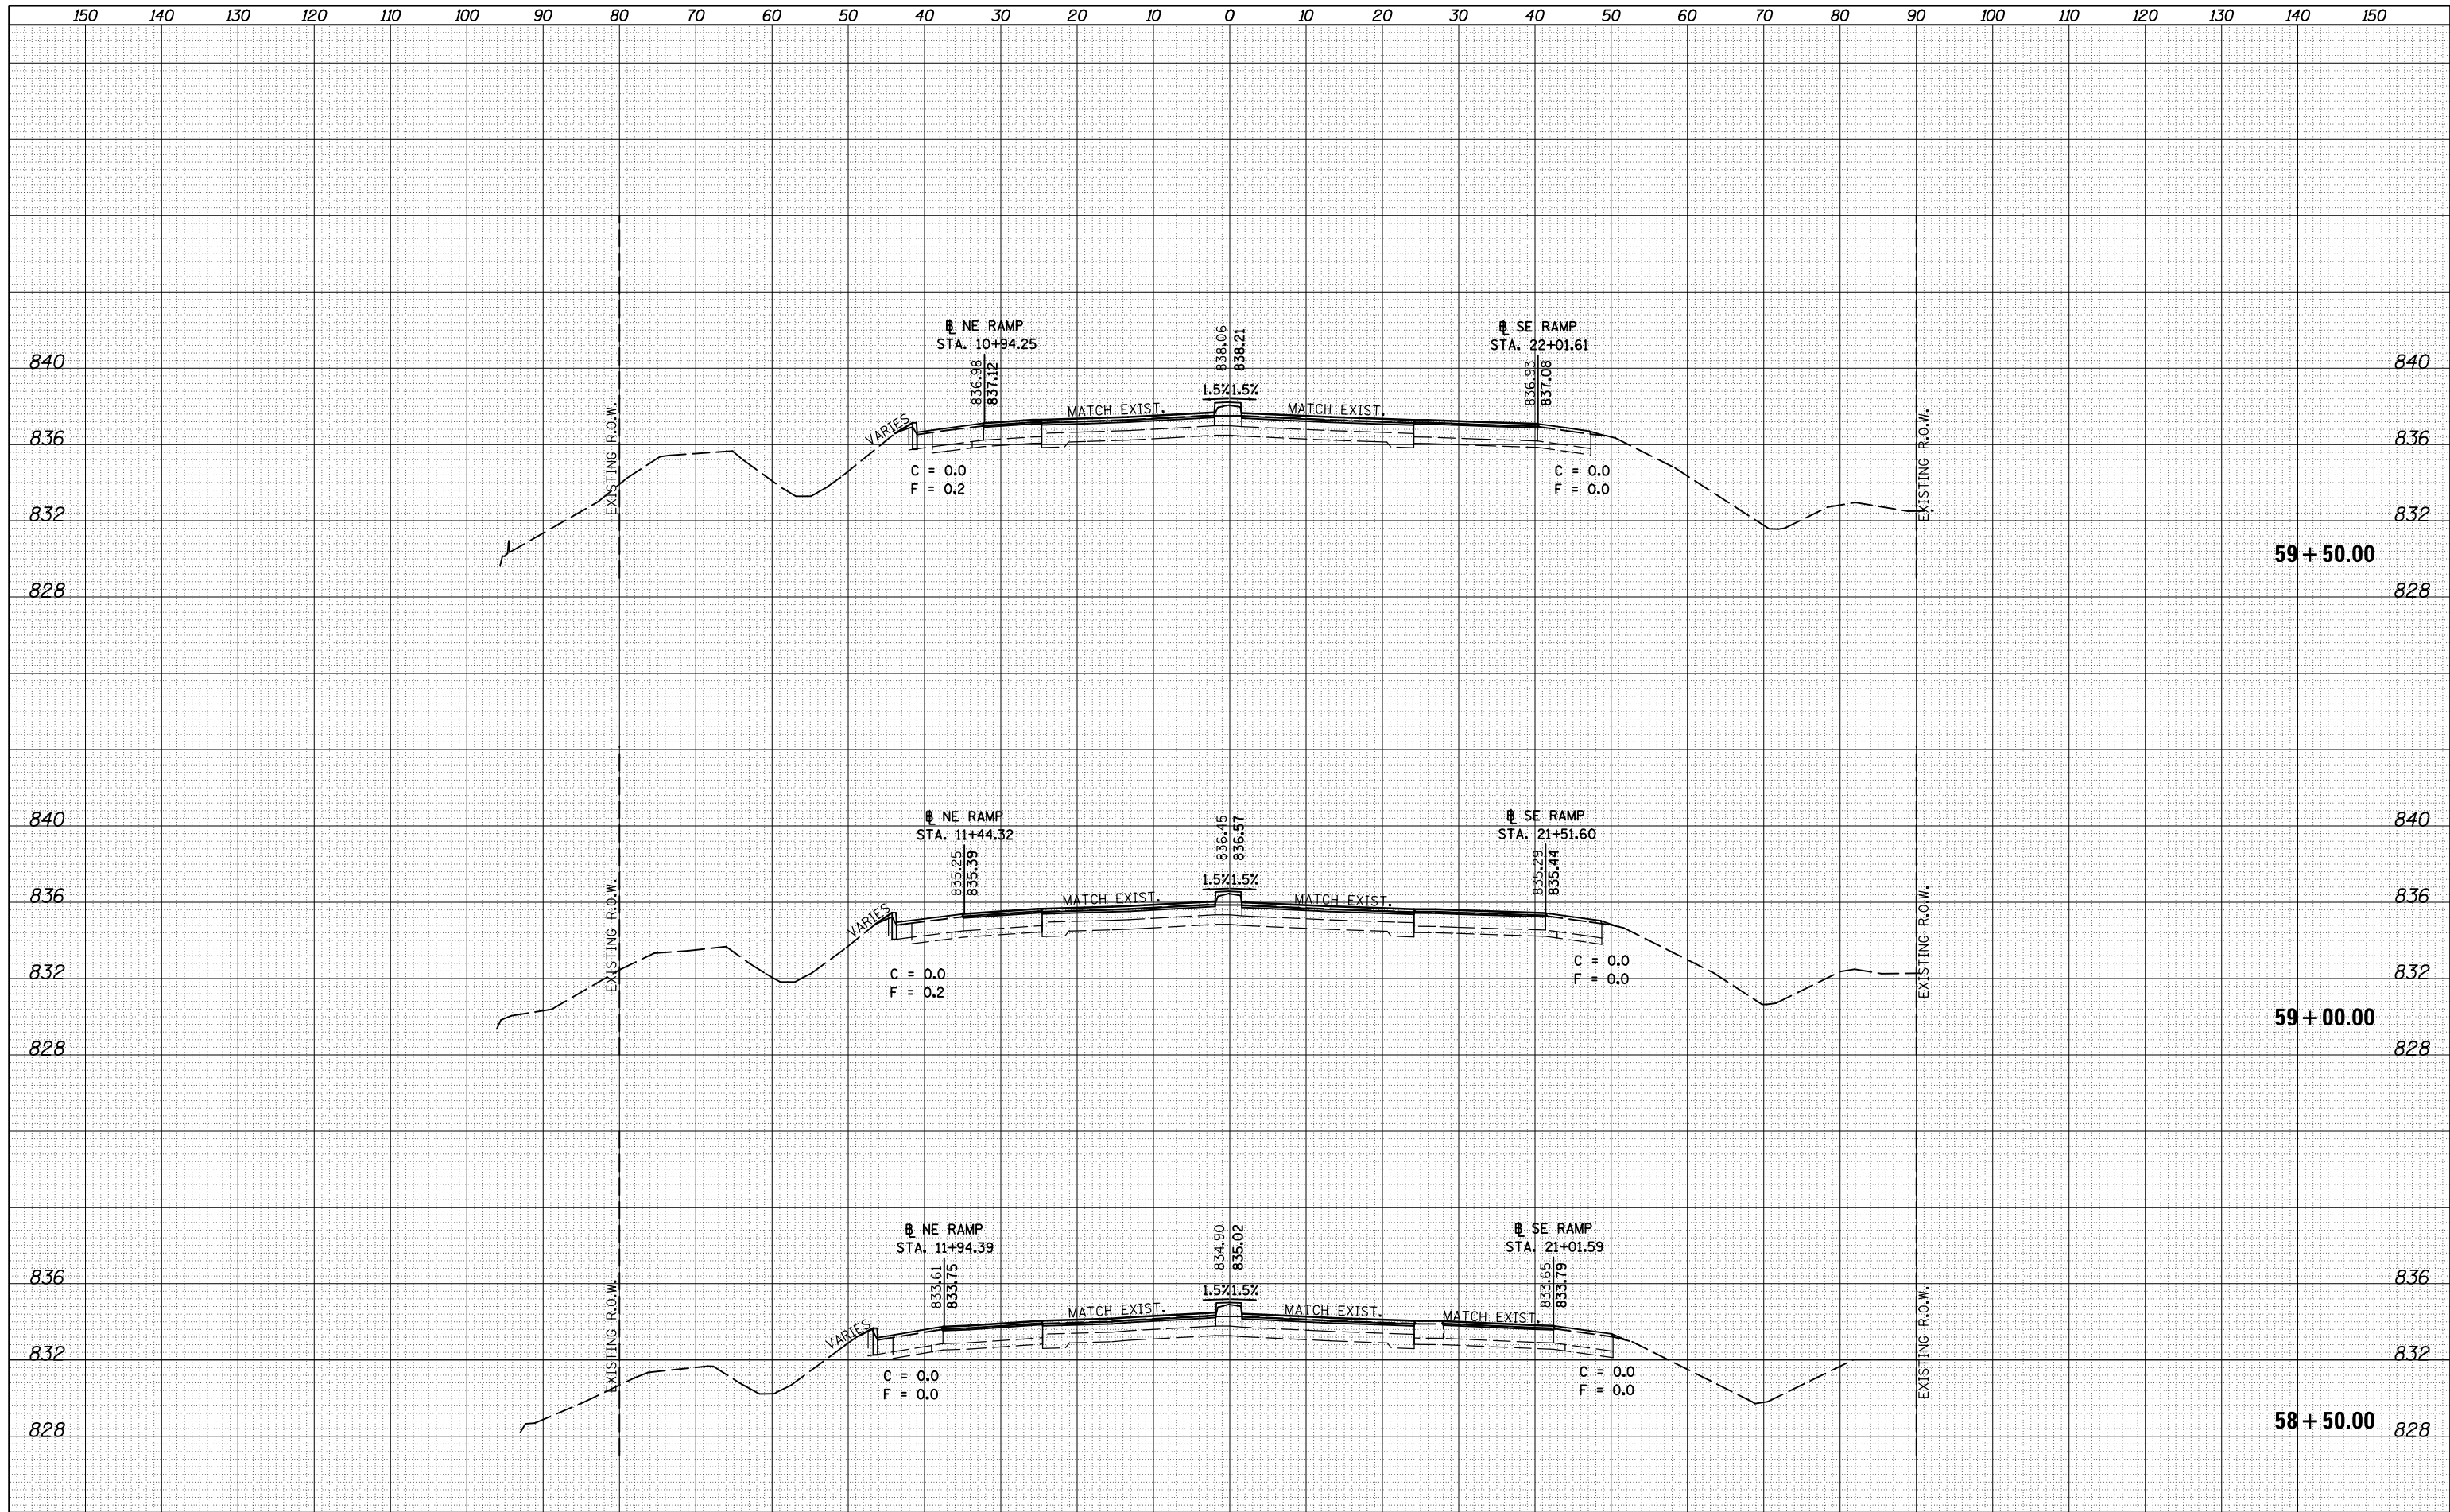

FILE NAME	USER NAME = dodgems
c:\pw_work\pwork\dodgems\d0267571\0570838-sh	XS_155BUS.dgn
PLOT SCALE = 20.0000' / in.	CHECKED -
MODELNAME	DATE -
	DESIGNED -
	DRAWN -
	REVIS
	REVIS
	REVIS

DESIGNED -	REVIS
DRAWN -	REVIS
CHECKED -	REVIS
DATE -	REVIS

**STATE OF ILLINOIS
DEPARTMENT OF TRANSPORTATION**

**CROSS SECTION SHEETS
FAP 704 (I-55 BUS)**

SCALE: SHEET 22 OF 58 SHEETS STA. 58+50.00 TO STA. 59+50.00

F.A.P. RTE.	SECTION	COUNTY	TOTAL SHEETS	SHEET NO.
704	(57-7)RS-1 & 1RS-3	McLean	273	213
CONTRACT NO. 70838			ILLINOIS FED. AID PROJECT	