


DATE	
BY	
FINISHED SURVEY	
PLOTTED	
TEMPLATE	
NOTE BOOK	
AREAS CHECKED	
NO.	

DATE	
BY	
ORIGINAL SURVEY	
PLOTTED	
TEMPLATE	
NOTE BOOK	
AREAS CHECKED	
NO.	

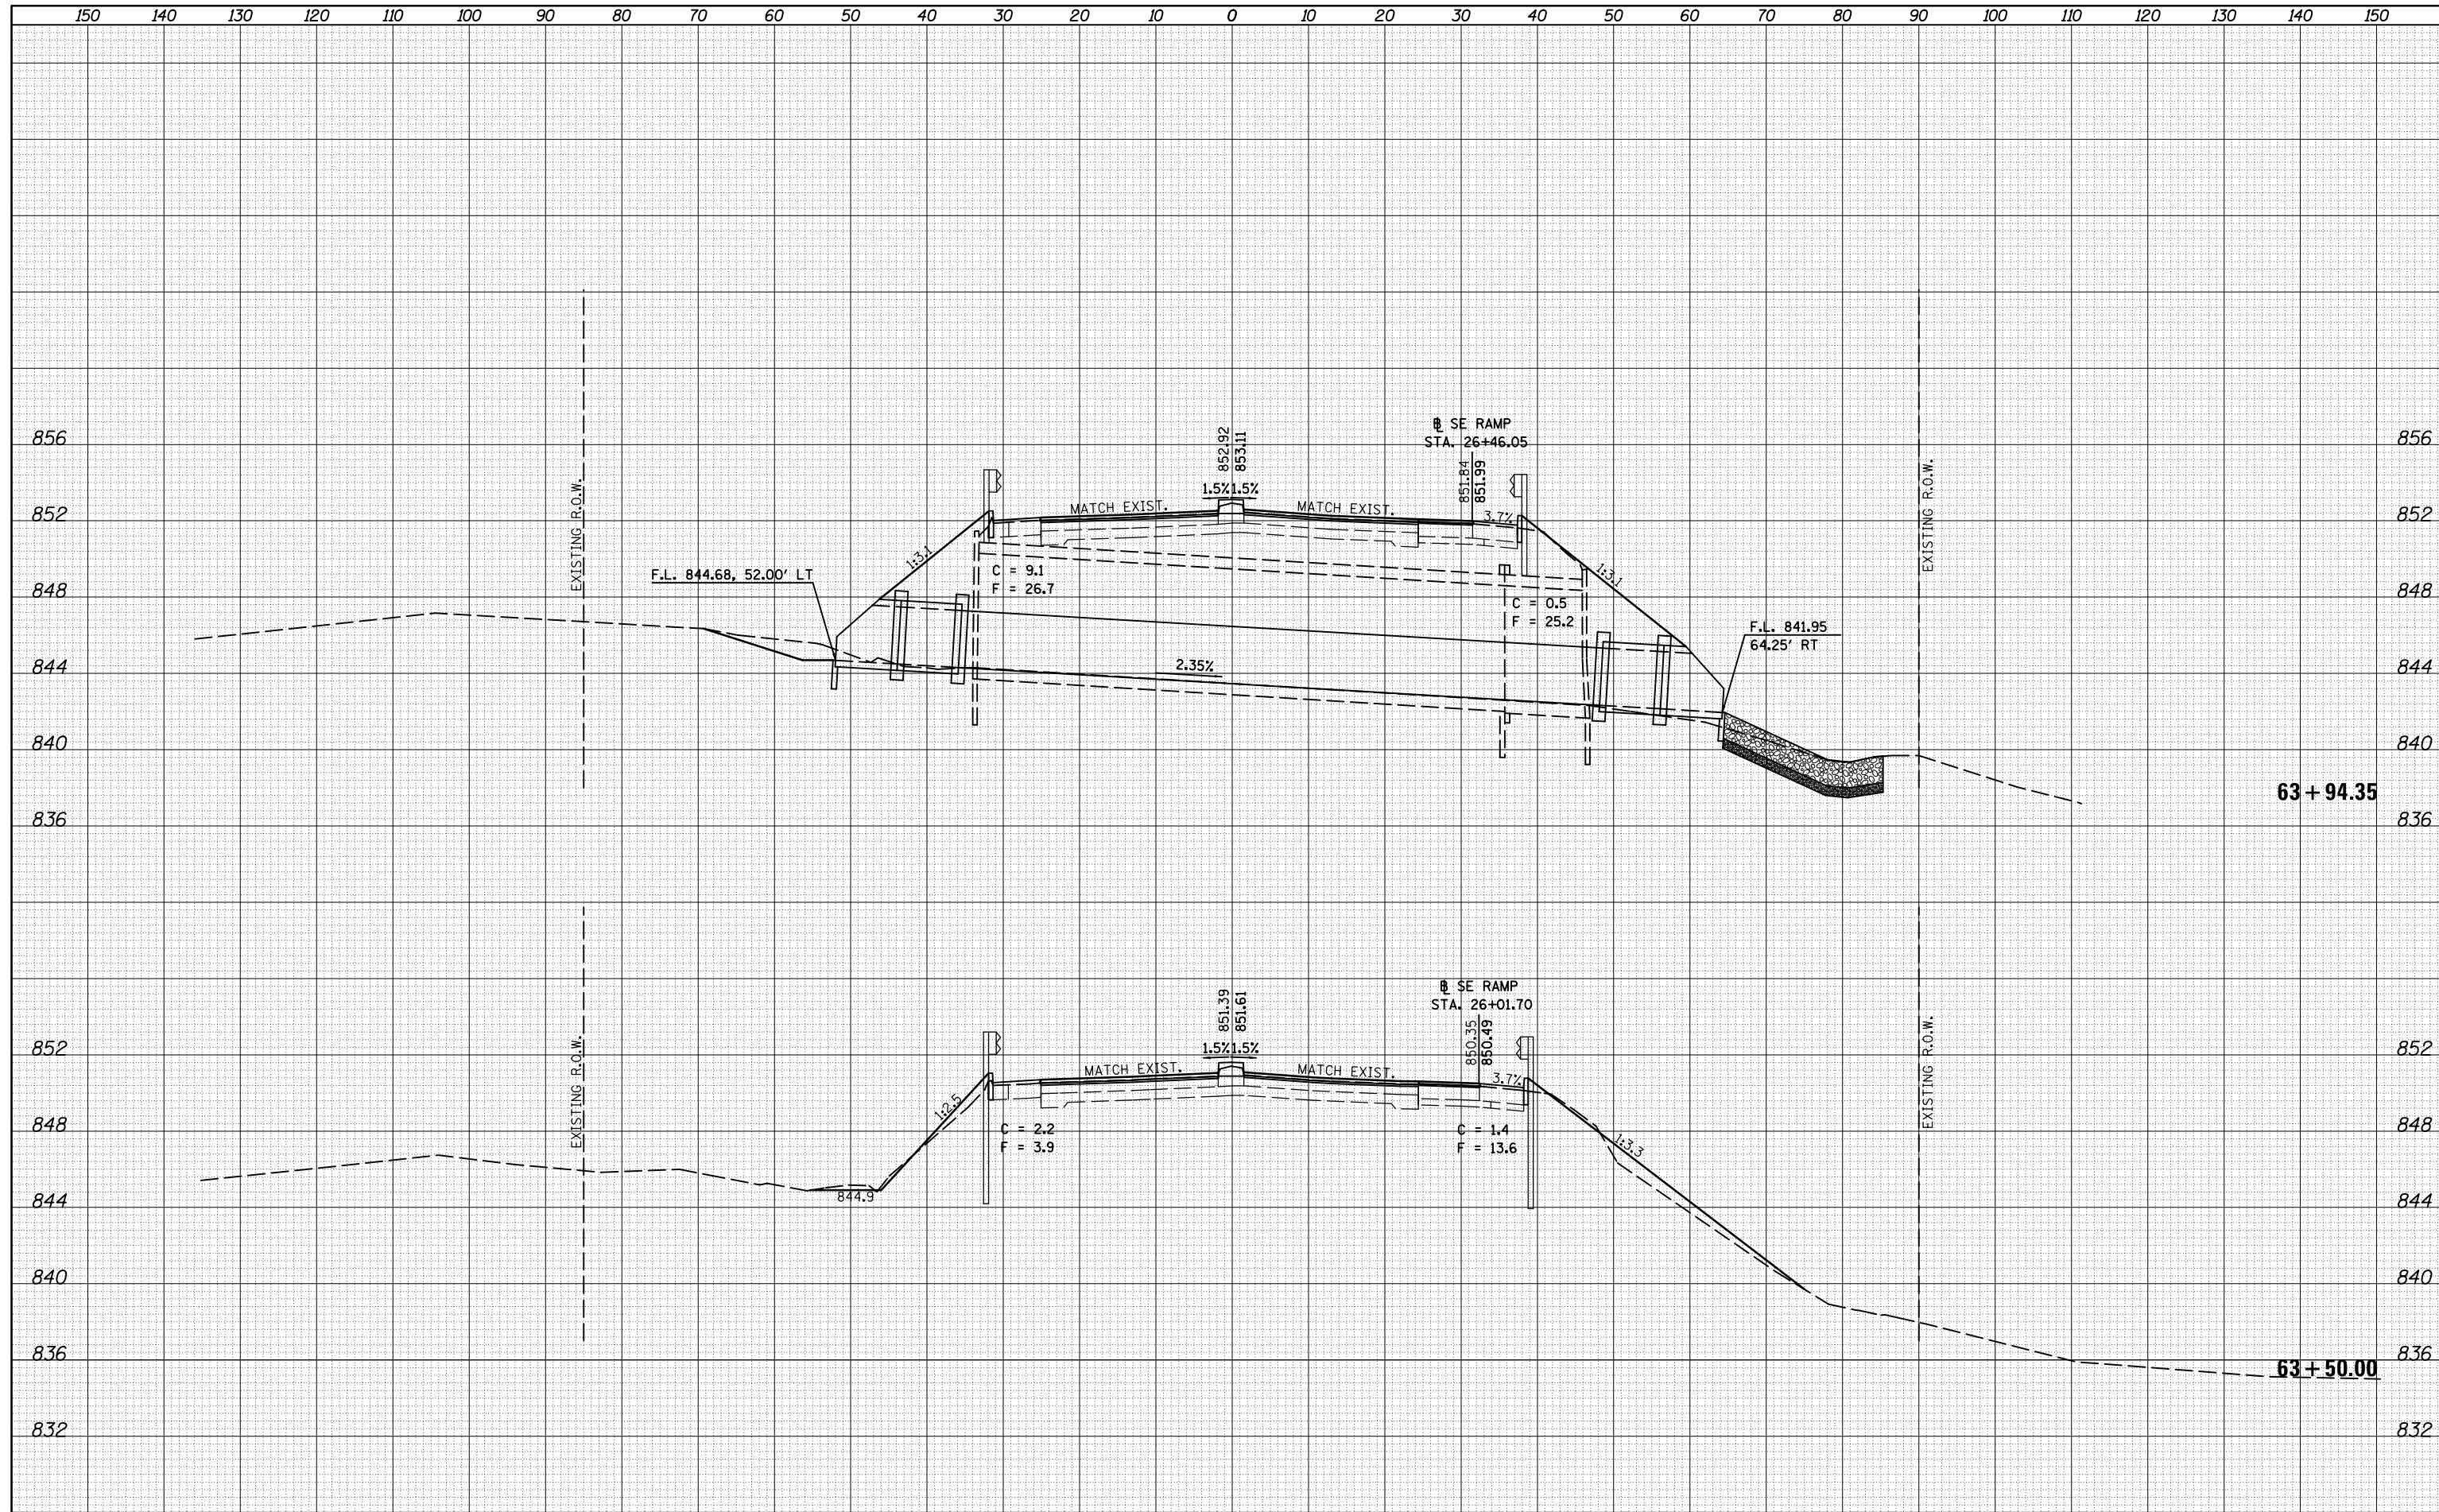

FILE NAME -	USER NAME - dodgems	DESIGNED -	REVISÉ -	<p align="center">STATE OF ILLINOIS DEPARTMENT OF TRANSPORTATION</p> <p align="center">CROSS SECTION SHEETS FAP 704 (I-55 BUS)</p> <p>SCALE: SHEET 26 OF 58 SHEETS STA. 63+50.00 TO STA. 63+94.35</p>	F.A.P. RTE.	SECTION	COUNTY	TOTAL SHEETS	SHEET NO.
c:\pw_work\p1dot\dodgems\d0267571\0570838-sh-XS_155BUS.dgn		DRAWN -	REVISÉ -		704	(57-7)RS-1 & 1RS-3	McLean	273	217
		CHECKED -	REVISÉ -		CONTRACT NO. 70838				
MODELNAME	PLOT DATE - 6/11/2014	DATE -	REVISÉ -		ILLINOIS FED. AID PROJECT				