


DATE	
BY	
FINAL SURVEY	SURVEYED
NOTE BOOK	PLOTTED
NO.	AREAS CHECKED

DATE	
BY	
ORIGINAL SURVEY	SURVEYED
NOTE BOOK	PLOTTED
NO.	AREAS CHECKED

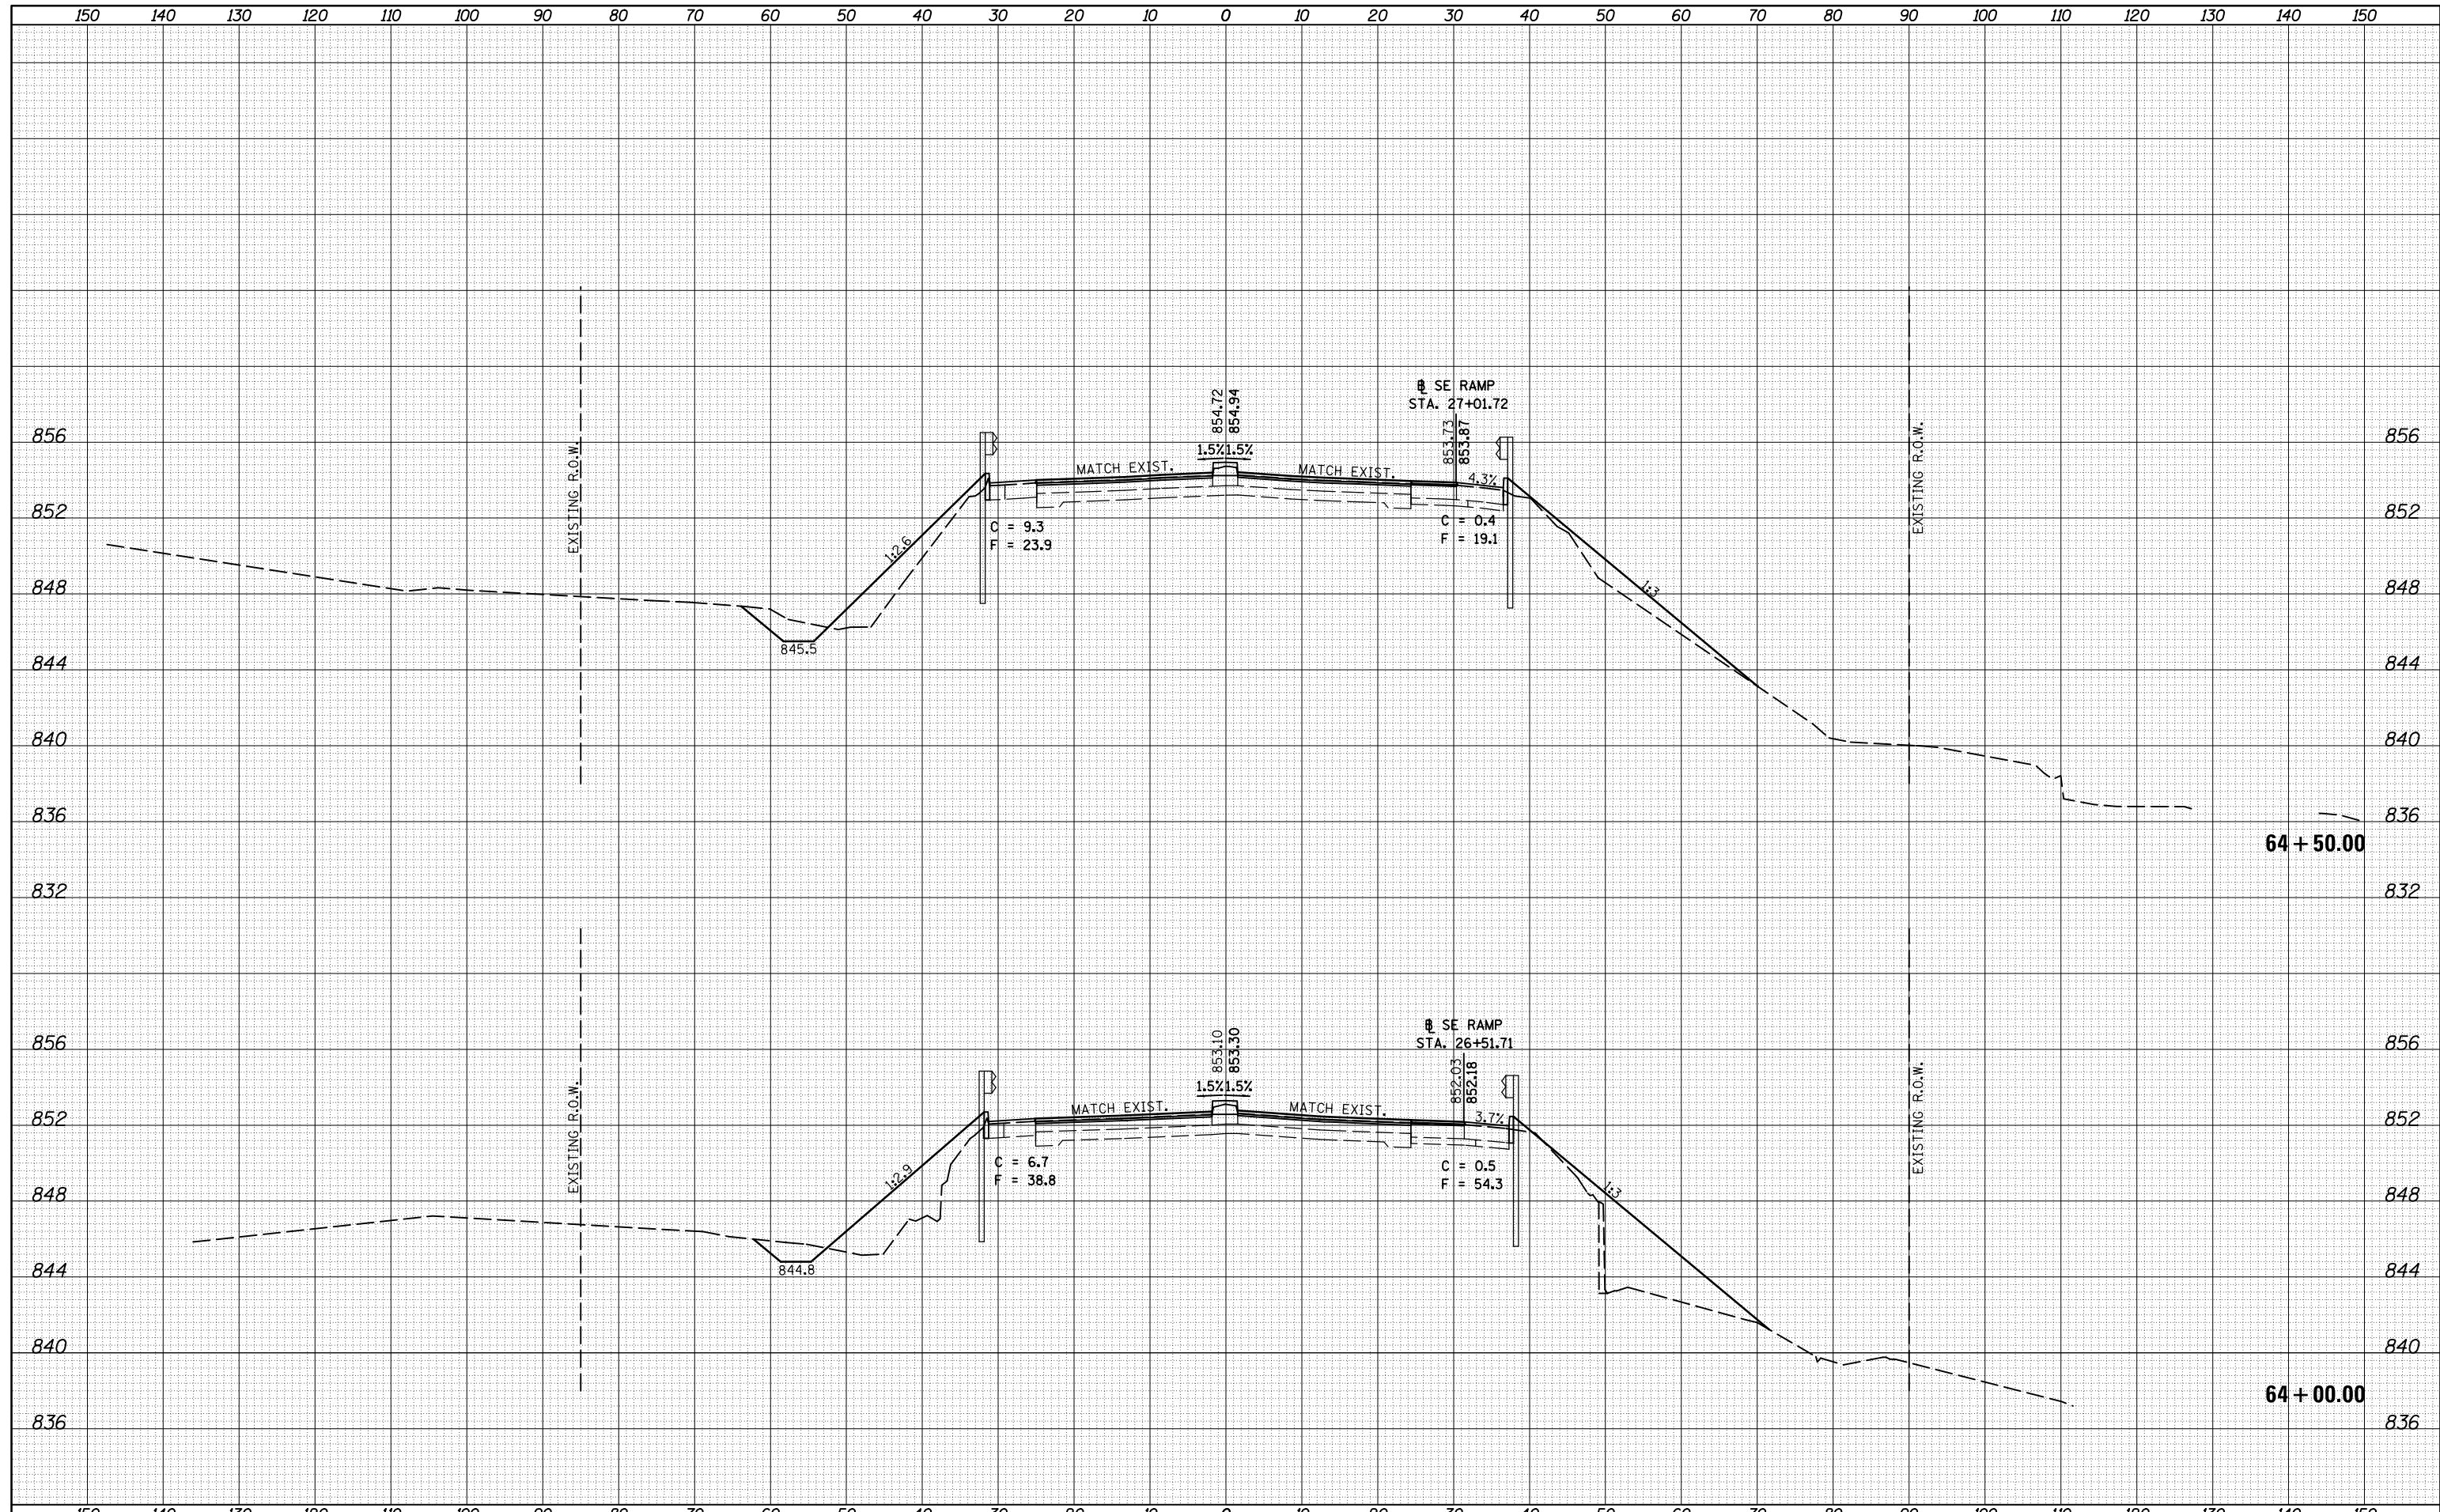

FILE NAME =	USER NAME = dodgems	DESIGNED -	REVISED -	<b>STATE OF ILLINOIS</b> <b>DEPARTMENT OF TRANSPORTATION</b>	<b>CROSS SECTION SHEETS</b> <b>FAP 704 (I-55 BUS)</b>			F.A.P. RTE.	SECTION	COUNTY	TOTAL SHEETS	SHEET NO.
c:\pw_work\pwork\dodgems\d0267571\0570838-sh-XS_155BUS.dgn		DRAWN -	REVISED -		704	(57-7RS-1 & 1RS-3)	McLean	273	218			
PLOT SCALE = 20.0000' / in.		CHECKED -	REVISED -		SCALE: SHEET 27 OF 58 SHEETS STA. 64+00.00 TO STA. 64+50.00			CONTRACT NO. 70838				
*MODELNAME*	PLOT DATE = 6/11/2014	DATE -	REVISED -		ILLINOIS FED. AID PROJECT							