


DATE	
BY	
SURVEYED	
PLOTTED	
TEMPLATE	
AREAS	
CHECKED	
FINAL SURVEY	
NOTE BOOK	
NO.	

DATE	
BY	
SURVEYED	
PLOTTED	
TEMPLATE	
AREAS	
CHECKED	
ORIGINAL SURVEY	
NOTE BOOK	
NO.	

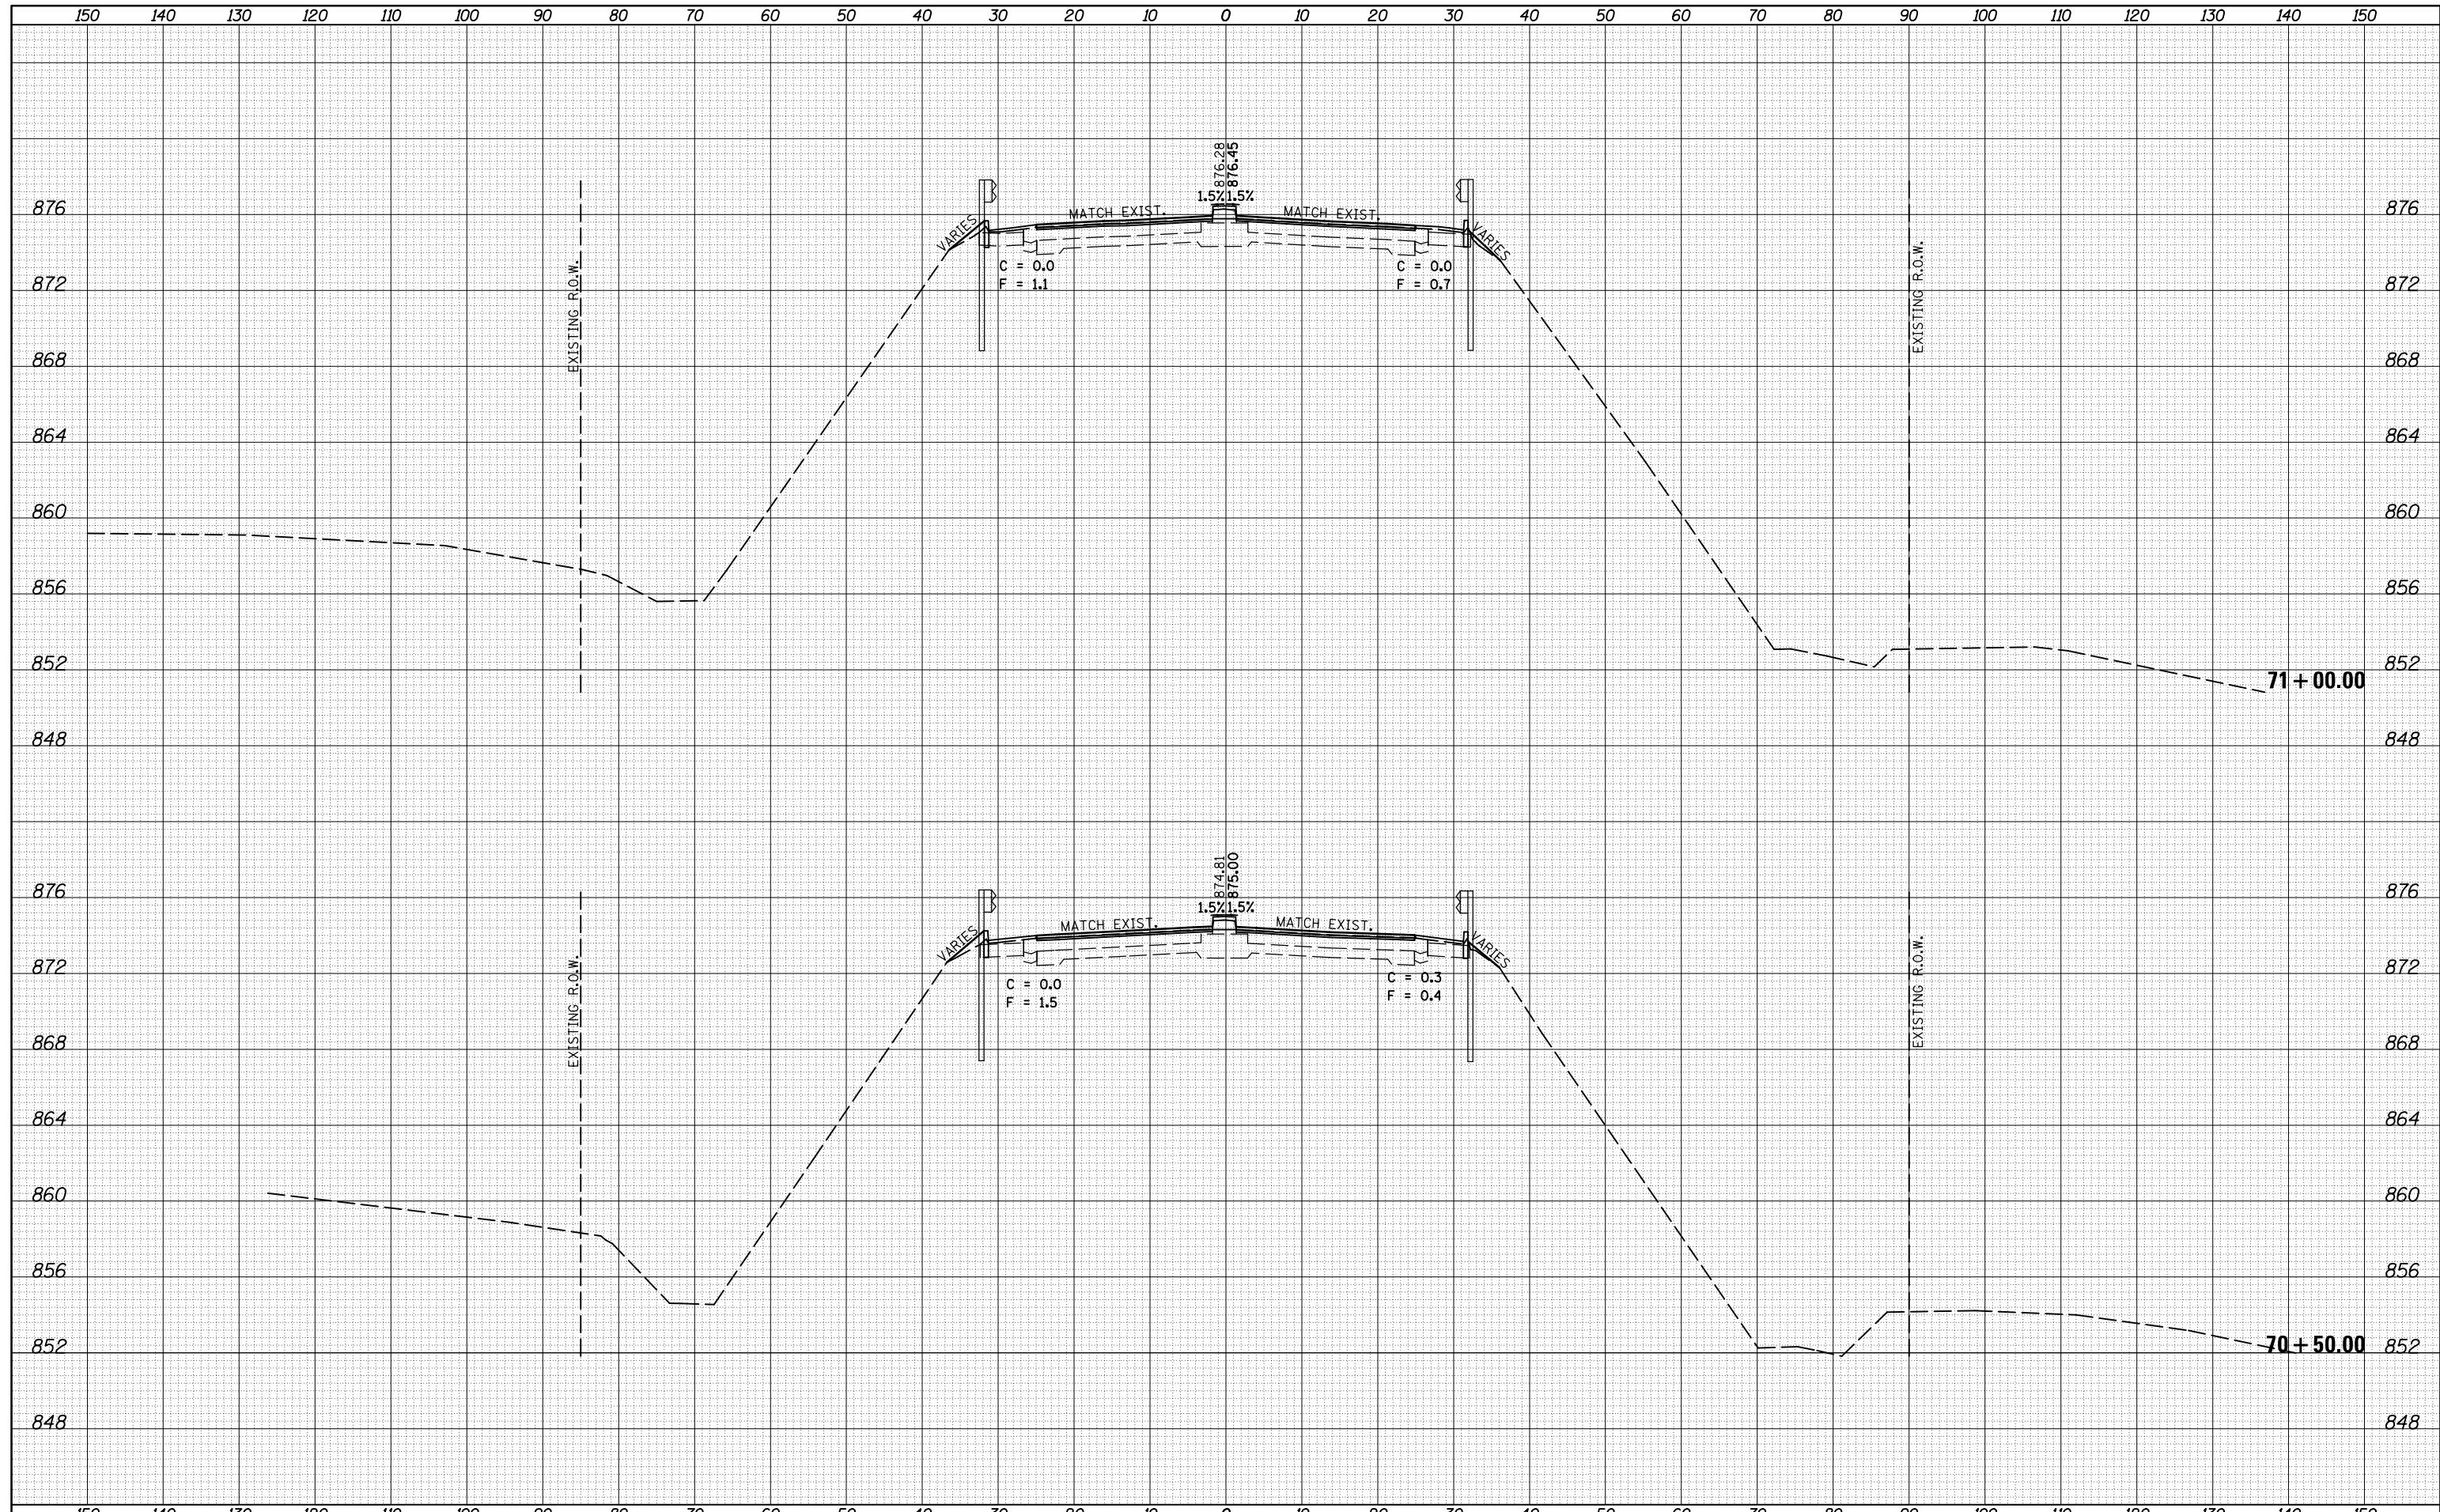

FILE NAME -	USER NAME - dodgems	DESIGNED -	REVISED -	<p align="center">STATE OF ILLINOIS DEPARTMENT OF TRANSPORTATION</p> <p align="center">CROSS SECTION SHEETS FAP 704 (I-55 BUS)</p>	F.A.P. RTE.	SECTION	COUNTY	TOTAL SHEETS	SHEET NO.
c:\pw_work\pwork\dodgems\d0267571\0570838-sh-XS_155BUS.dgn		DRAWN -	REVISED -		704	(57-7)RS-1 & 1RS-3	McLean	273	225
PLOT SCALE = 20.0000' / in.		CHECKED -	REVISED -		CONTRACT NO. 70838				
PLOT DATE = 6/11/2014		DATE -	REVISED -		ILLINOIS FED. AID PROJECT				
SCALE:				SHEET 34 OF 58 SHEETS STA. 70+50.00 TO STA. 71+00.00					