


DATE	
BY	
FINAL SURVEY	SURVEYED
NOTE BOOK	PLOTTED
NO.	TEMPLATE
	AREAS
	CHECKED

DATE	
BY	
ORIGINAL SURVEY	SURVEYED
NOTE BOOK	PLOTTED
NO.	TEMPLATE
	AREAS
	CHECKED

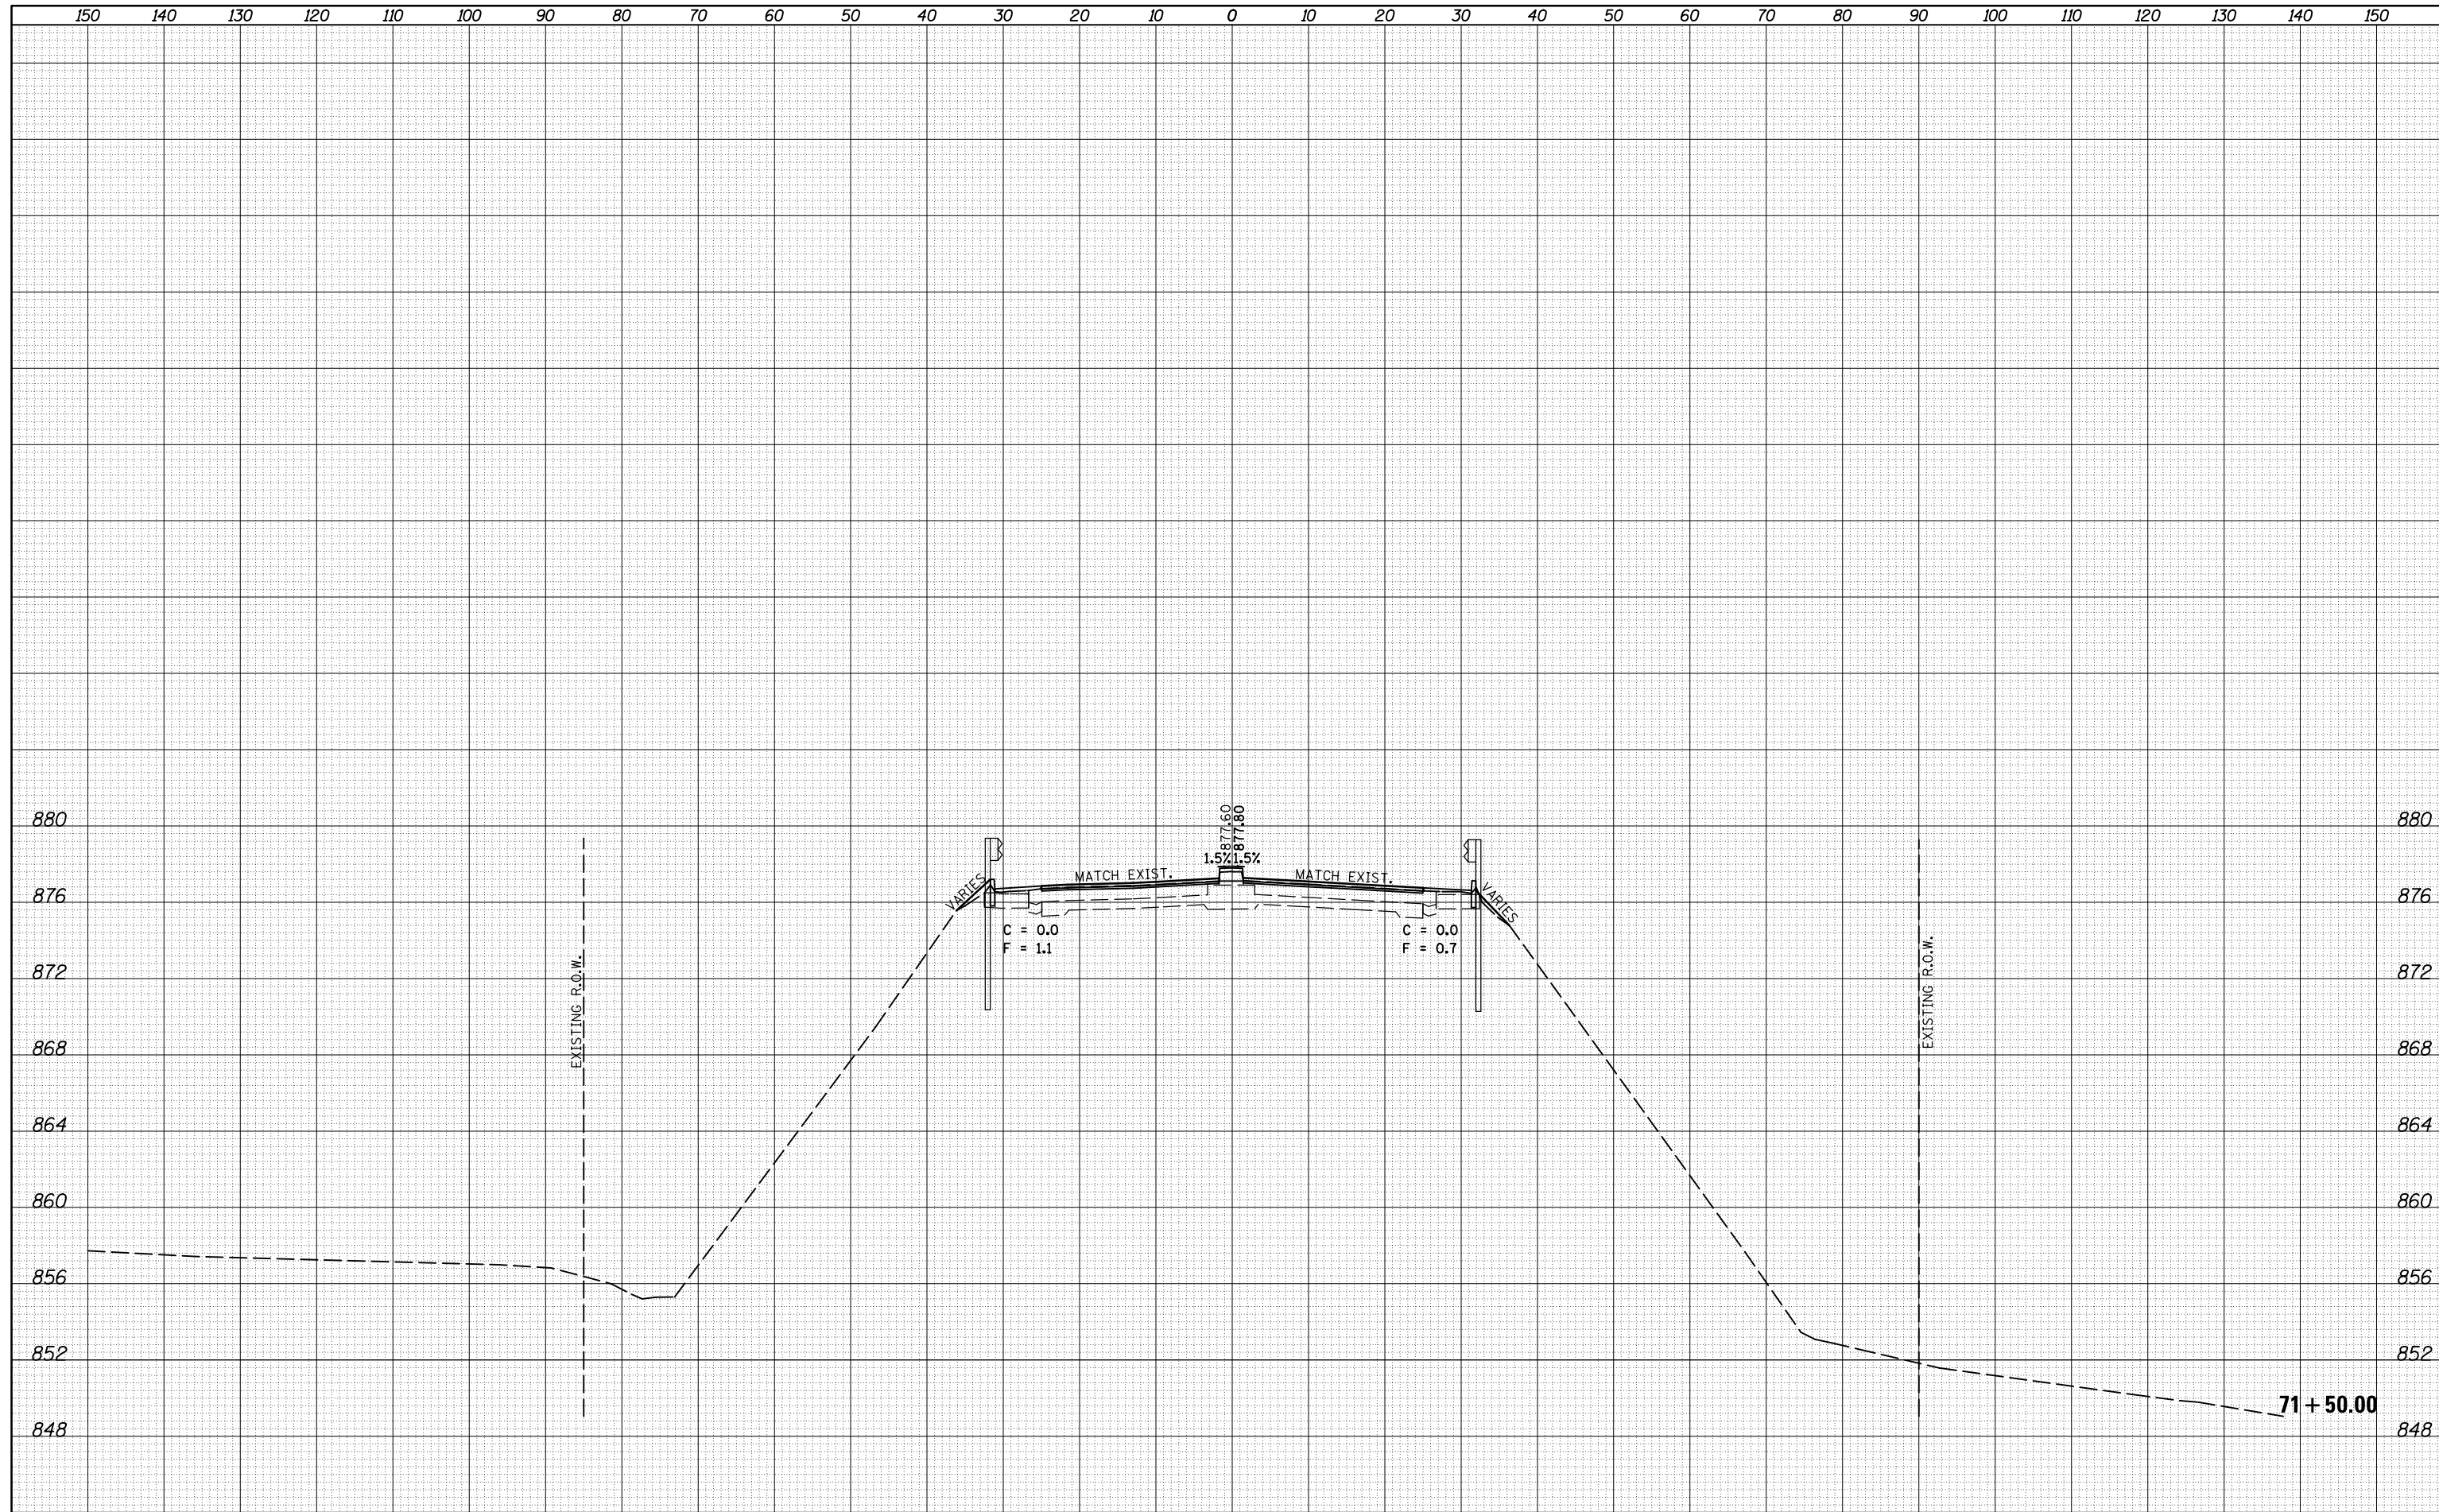

FILE NAME =	USER NAME = dodgems	DESIGNED -	REVISIED -	<p align="center">STATE OF ILLINOIS DEPARTMENT OF TRANSPORTATION</p> <p align="center">CROSS SECTION SHEETS FAP 704 (I-55 BUS)</p> <p>SCALE: SHEET 35 OF 58 SHEETS STA. 71+50.00 TO STA. 71+50.00</p>	F.A.P. RTE.	SECTION	COUNTY	TOTAL SHEETS	SHEET NO.
c:\pwork\pwork\dodgems\d0267571\0570838-sh-XS_155BUS.dgn	DRAWN -	REVISIED -	704		(57-7)RS-1 & 1RS-3	McLean	273	226	
PLOT SCALE = 20.0000' / in.	CHECKED -	REVISIED -	CONTRACT NO. 70838		ILLINOIS FED. AID PROJECT				
MODELNAME	DATE -	REVISIED -							