


DATE	
BY	
FINAL SURVEY	SURVEYED
NOTE BOOK	PLOTTED
NO.	TEMPLATE
	AREAS CHECKED

DATE	
BY	
ORIGINAL SURVEY	SURVEYED
NOTE BOOK	PLOTTED
NO.	TEMPLATE
	AREAS CHECKED

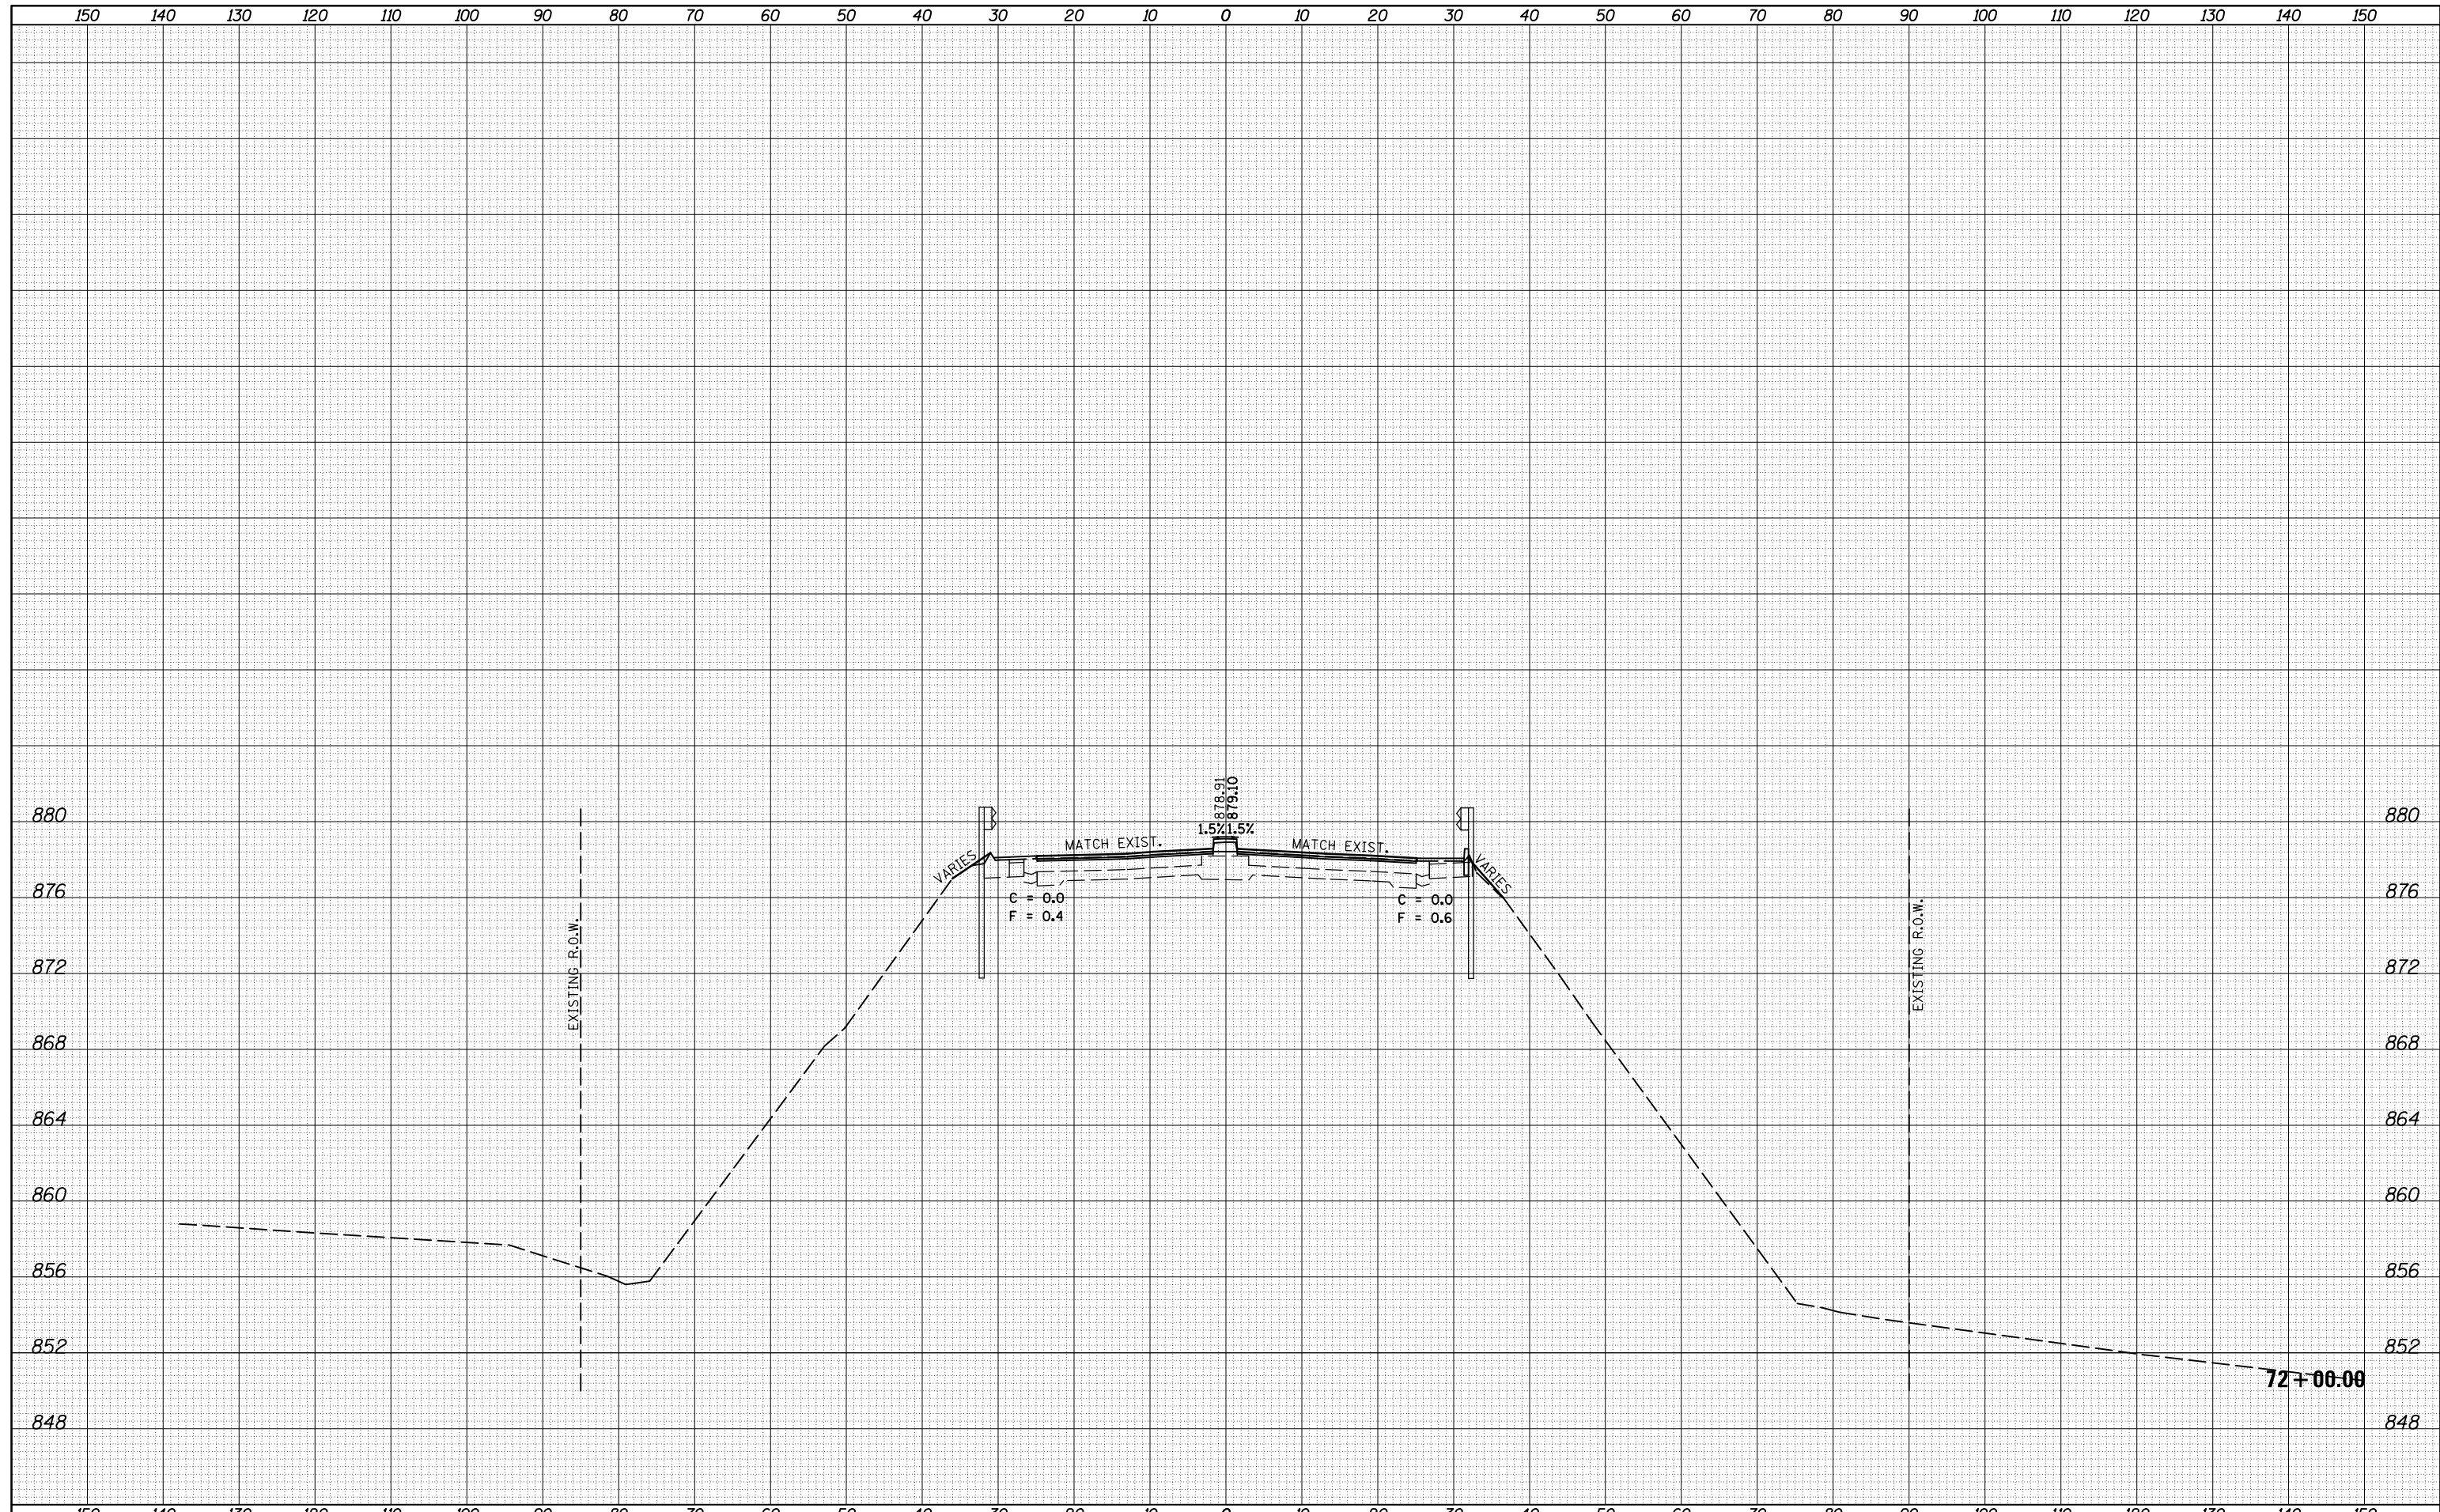

FILE NAME -	USER NAME - dodgems	DESIGNED -	REVISIED -	<b>STATE OF ILLINOIS</b> <b>DEPARTMENT OF TRANSPORTATION</b>	<b>CROSS SECTION SHEETS</b> <b>FAP 704 (I-55 BUS)</b>	F.A.P. RTE.	SECTION	COUNTY	TOTAL SHEETS	SHEET NO.
c:\pw_work\pwork\dodgems\d0267571\0570838-sh-XS_155BUS.dgn	DRAWN -	REVISIED -	704			(57-7)RS-1 & 1RS-3	McLean	273	227	
*MODELNAME*	PLLOT SCALE - 20.0000' / in.	CHECKED -	REVISIED -			CONTRACT NO. 70838		ILLINOIS FED. AID PROJECT		
	PLLOT DATE - 6/11/2014	DATE -	REVISIED -			SCALE:	SHEET 36 OF 58 SHEETS	STA. 72+00.00 TO STA. 72+00.00		