


DATE	
BY	
FINISHED SURVEY	
PLOTTED	
TEMPLATE	
AREAS	
CHECKED	
NO.	

DATE	
BY	
ORIGINAL SURVEY	
PLOTTED	
TEMPLATE	
AREAS	
CHECKED	
NO.	

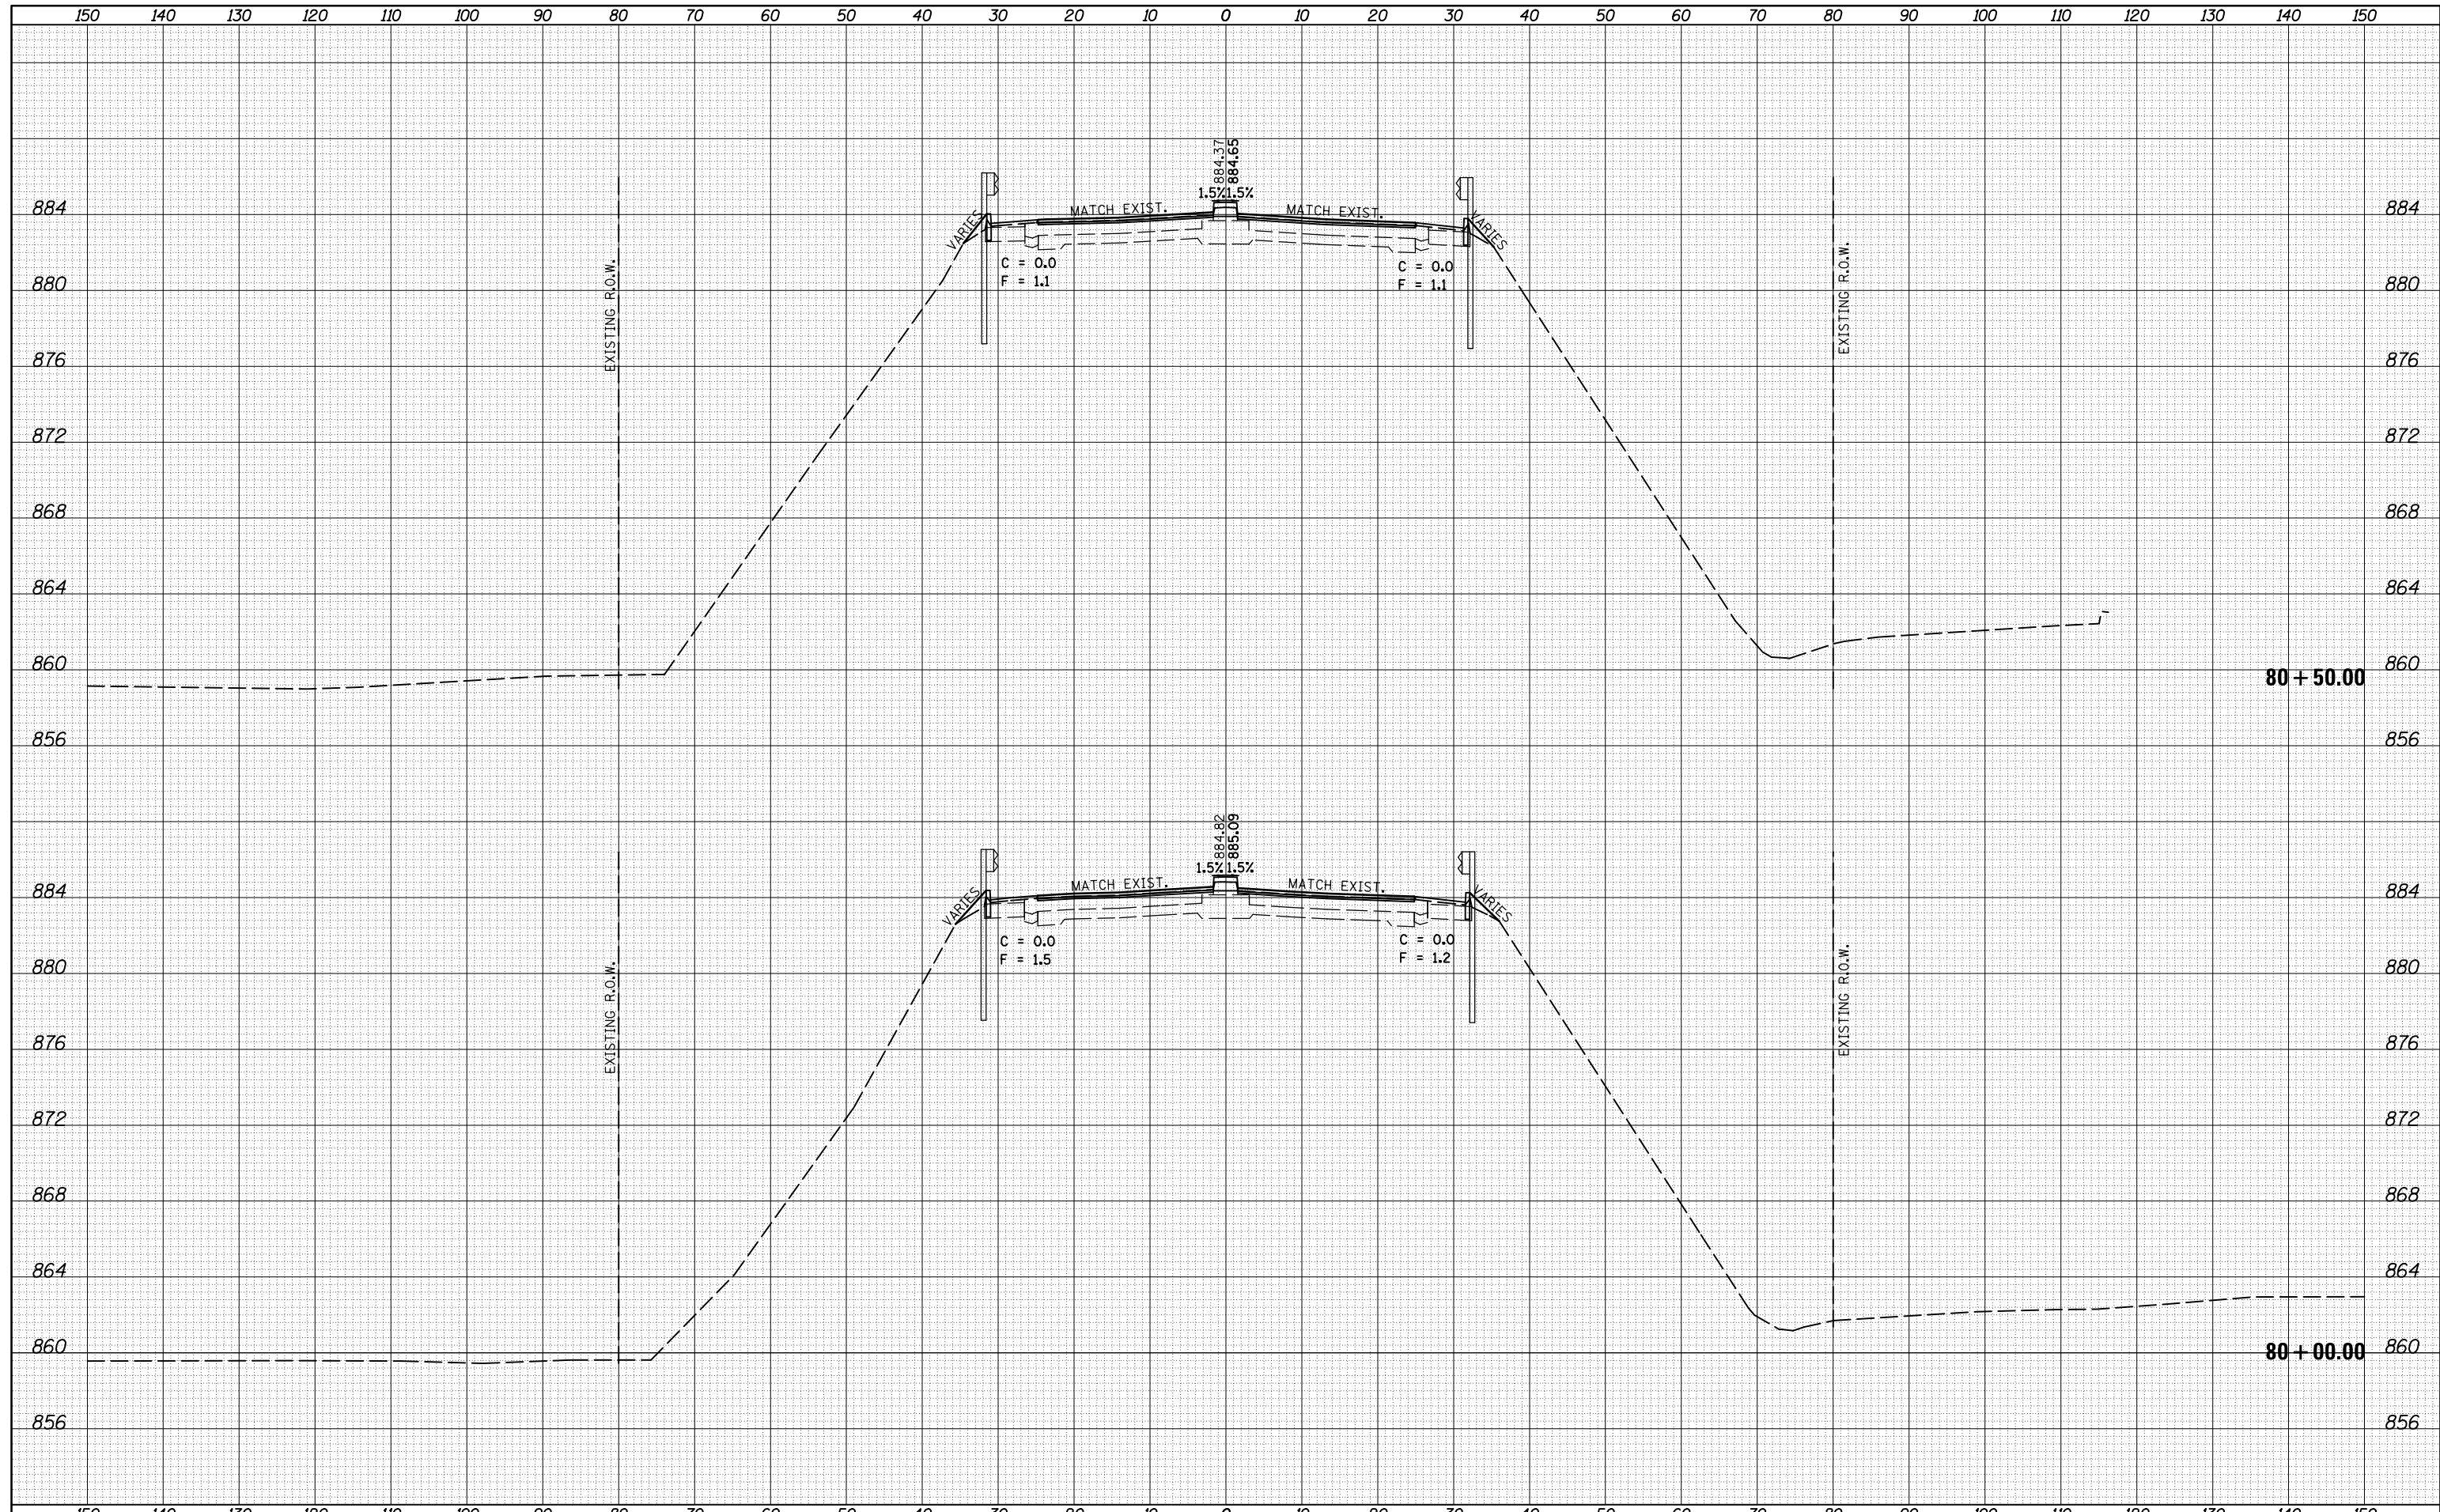

FILE NAME =	USER NAME = dodgems	DESIGNED -	REVISED -	STATE OF ILLINOIS DEPARTMENT OF TRANSPORTATION	CROSS SECTION SHEETS FAP 704 (I-55 BUS)			F.A.P. RTE.	SECTION	COUNTY	TOTAL SHEETS	SHEET NO.
c:\pw_work\pwork\dodgems\d0267571\0570838-sh-XS_155BUS.dgn	DESIGNED -	REVISED -	704					(57-7)RS-1 & 1RS-3	McLean	273	236	
PLOT SCALE = 20.0000' / in.	CHECKED -	REVISED -	CONTRACT NO. 70838									
PLOT DATE = 6/11/2014	DATE -	REVISED -	SCALE:		SHEET 45 OF 58 SHEETS	STA. 80+00.00 TO STA. 80+50.00	ILLINOIS FED. AID PROJECT					