


DATE	
BY	
FINAL SURVEY	SURVEYED
NOTE BOOK	PLOTTED
NO.	TEMPLATE
	AREAS
	CHECKED

DATE	
BY	
ORIGINAL SURVEY	SURVEYED
NOTE BOOK	PLOTTED
NO.	TEMPLATE
	AREAS
	CHECKED

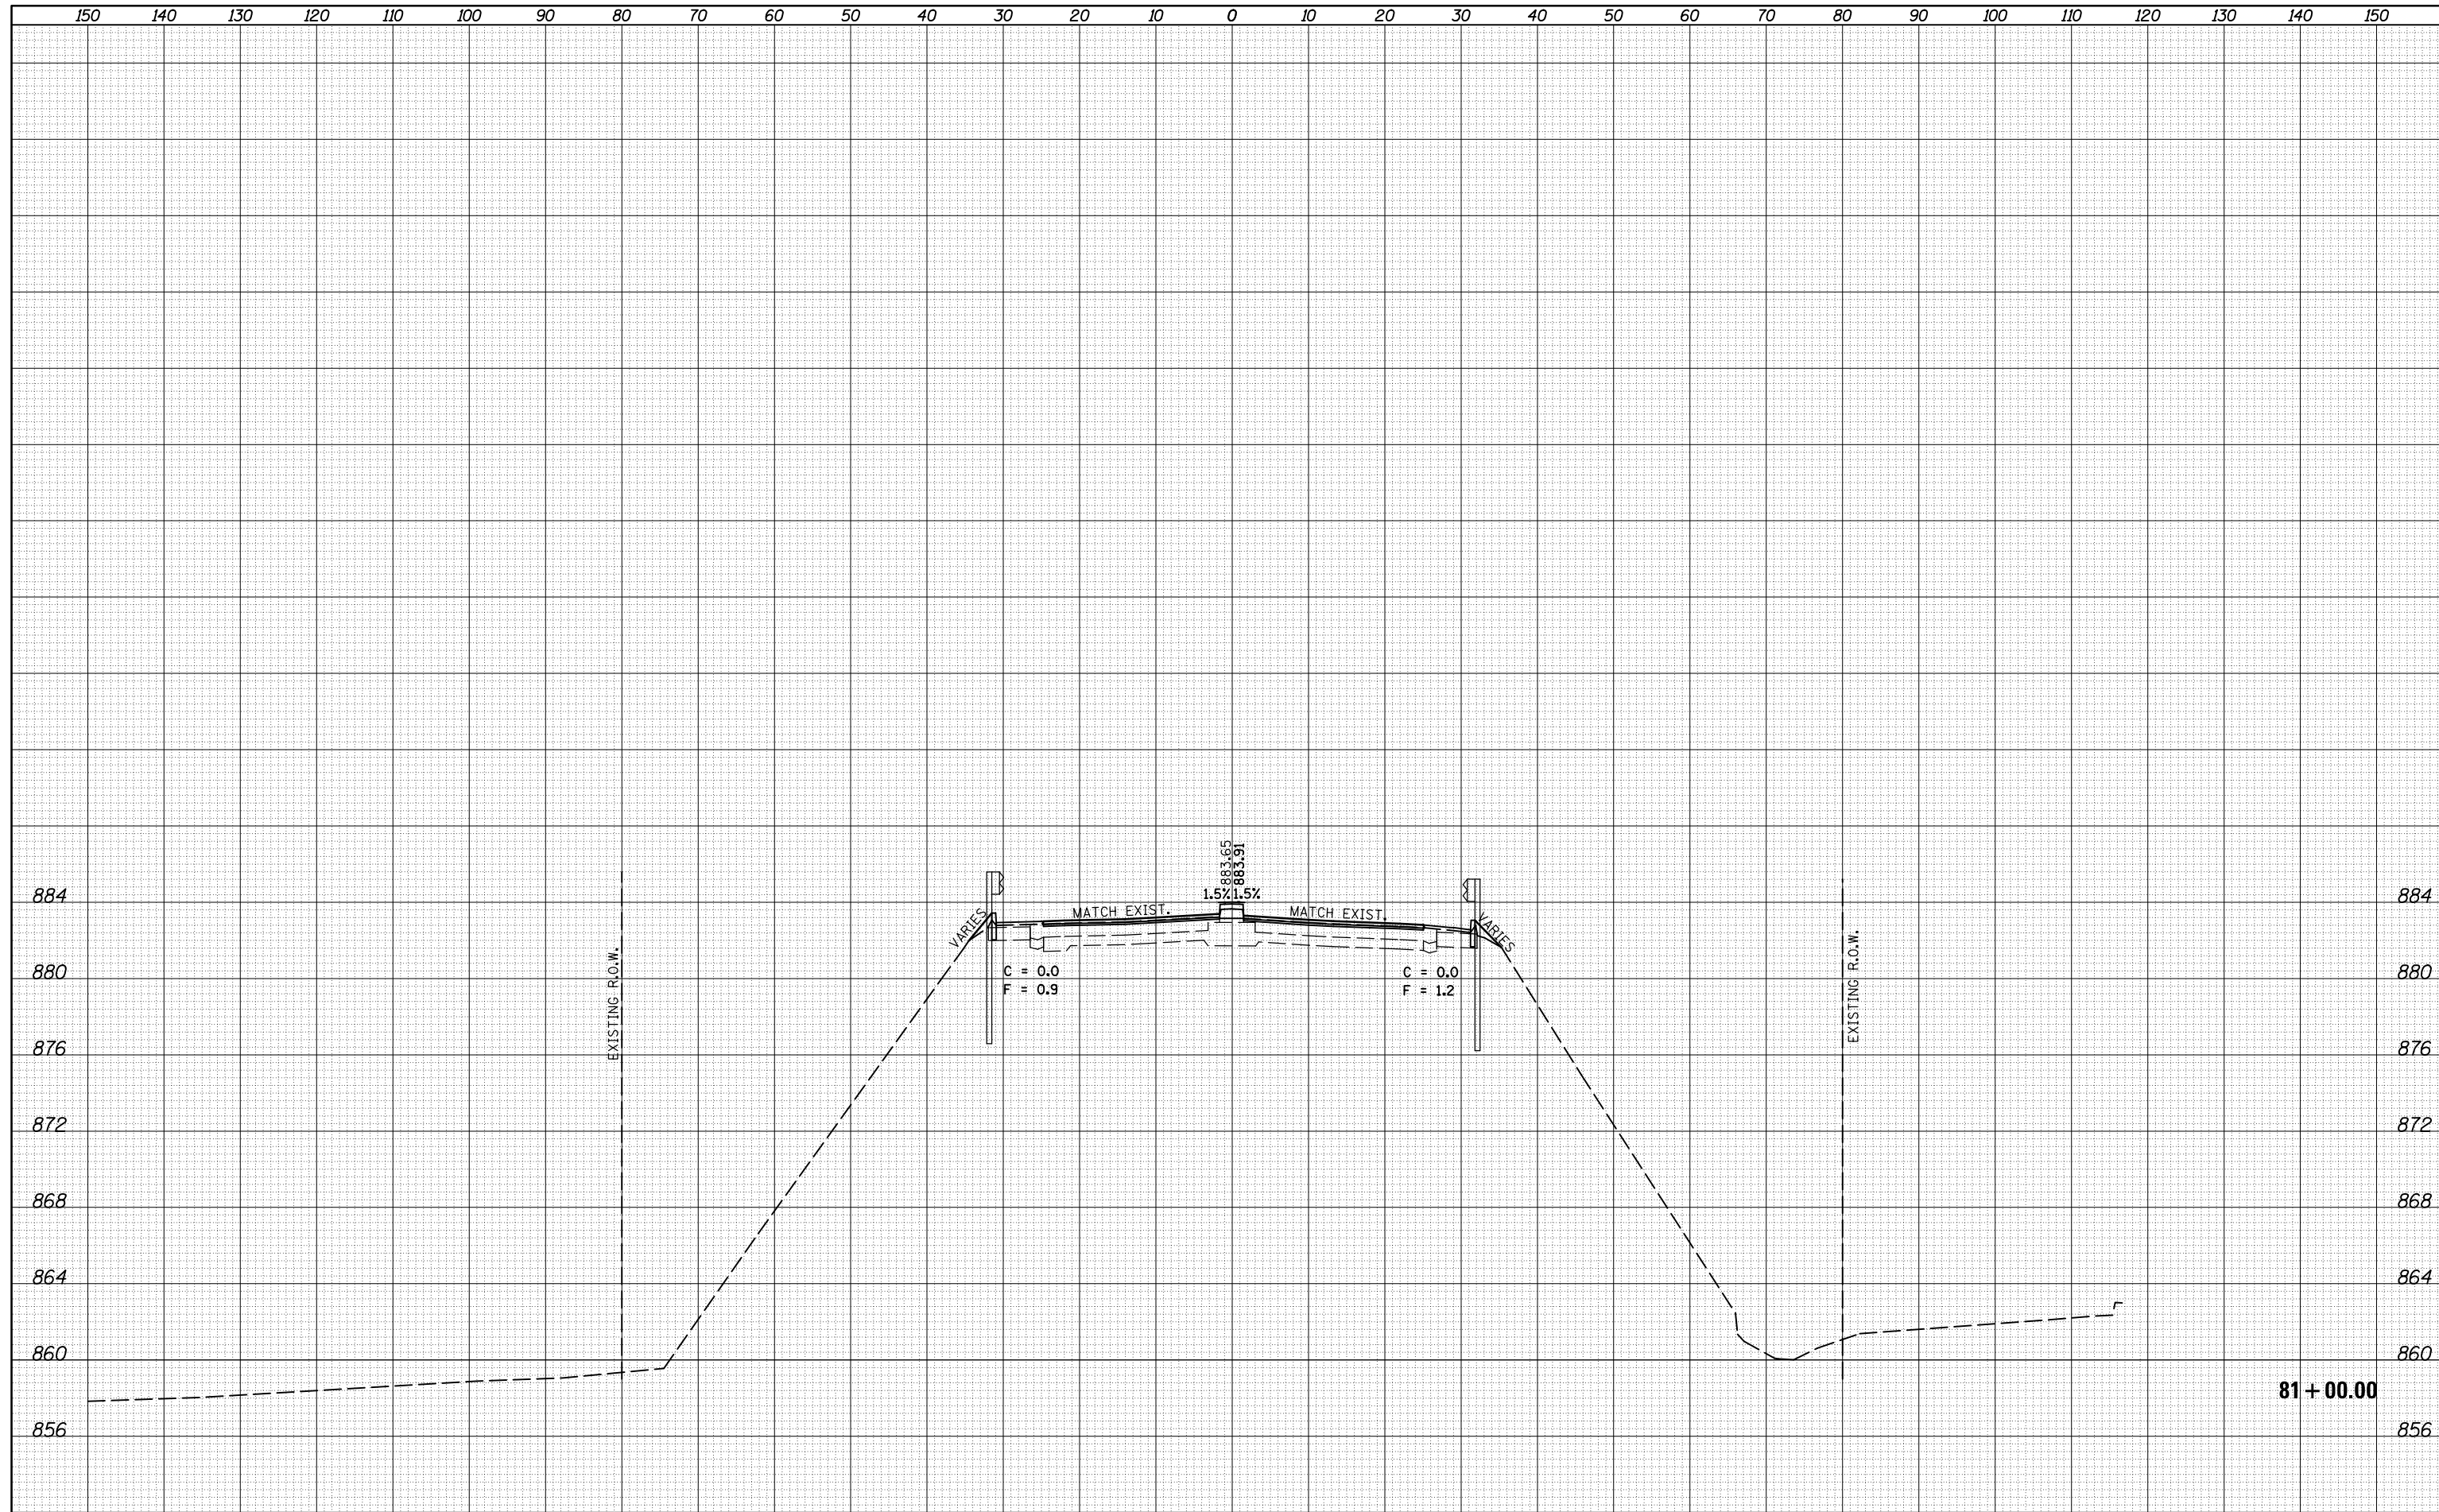

FILE NAME =	USER NAME = dodgems	DESIGNED -	REVISED -	<b>STATE OF ILLINOIS</b> <b>DEPARTMENT OF TRANSPORTATION</b>	<b>CROSS SECTION SHEETS</b> <b>FAP 704 (I-55 BUS)</b>			F.A.P. RTE.	SECTION	COUNTY	TOTAL SHEETS	SHEET NO.
c:\pw_work\pido\tdodgems\d0267571\0570838-sh	XS_155BUS.dgn	DRAWN -	REVISED -					704	(57-7)RS-1 & 1RS-3	McLean	273	237
	PLOT SCALE = 20.0000' / in.	CHECKED -	REVISED -		CONTRACT NO. 70838							
*MODELNAME*	PLOT DATE = 6/11/2014	DATE -	REVISED -		SCALE:	SHEET 46 OF 58 SHEETS	STA. 81+00.00 TO STA. 81+00.00	ILLINOIS FED. AID PROJECT				