


DATE	
BY	
FINISHED	
SURVEYED	
PLOTTED	
TEMPLATE	
AREAS	
CHECKED	
NO.	

DATE	
BY	
ORIGINAL	
SURVEY	
PLOTTED	
TEMPLATE	
AREAS	
CHECKED	
NO.	

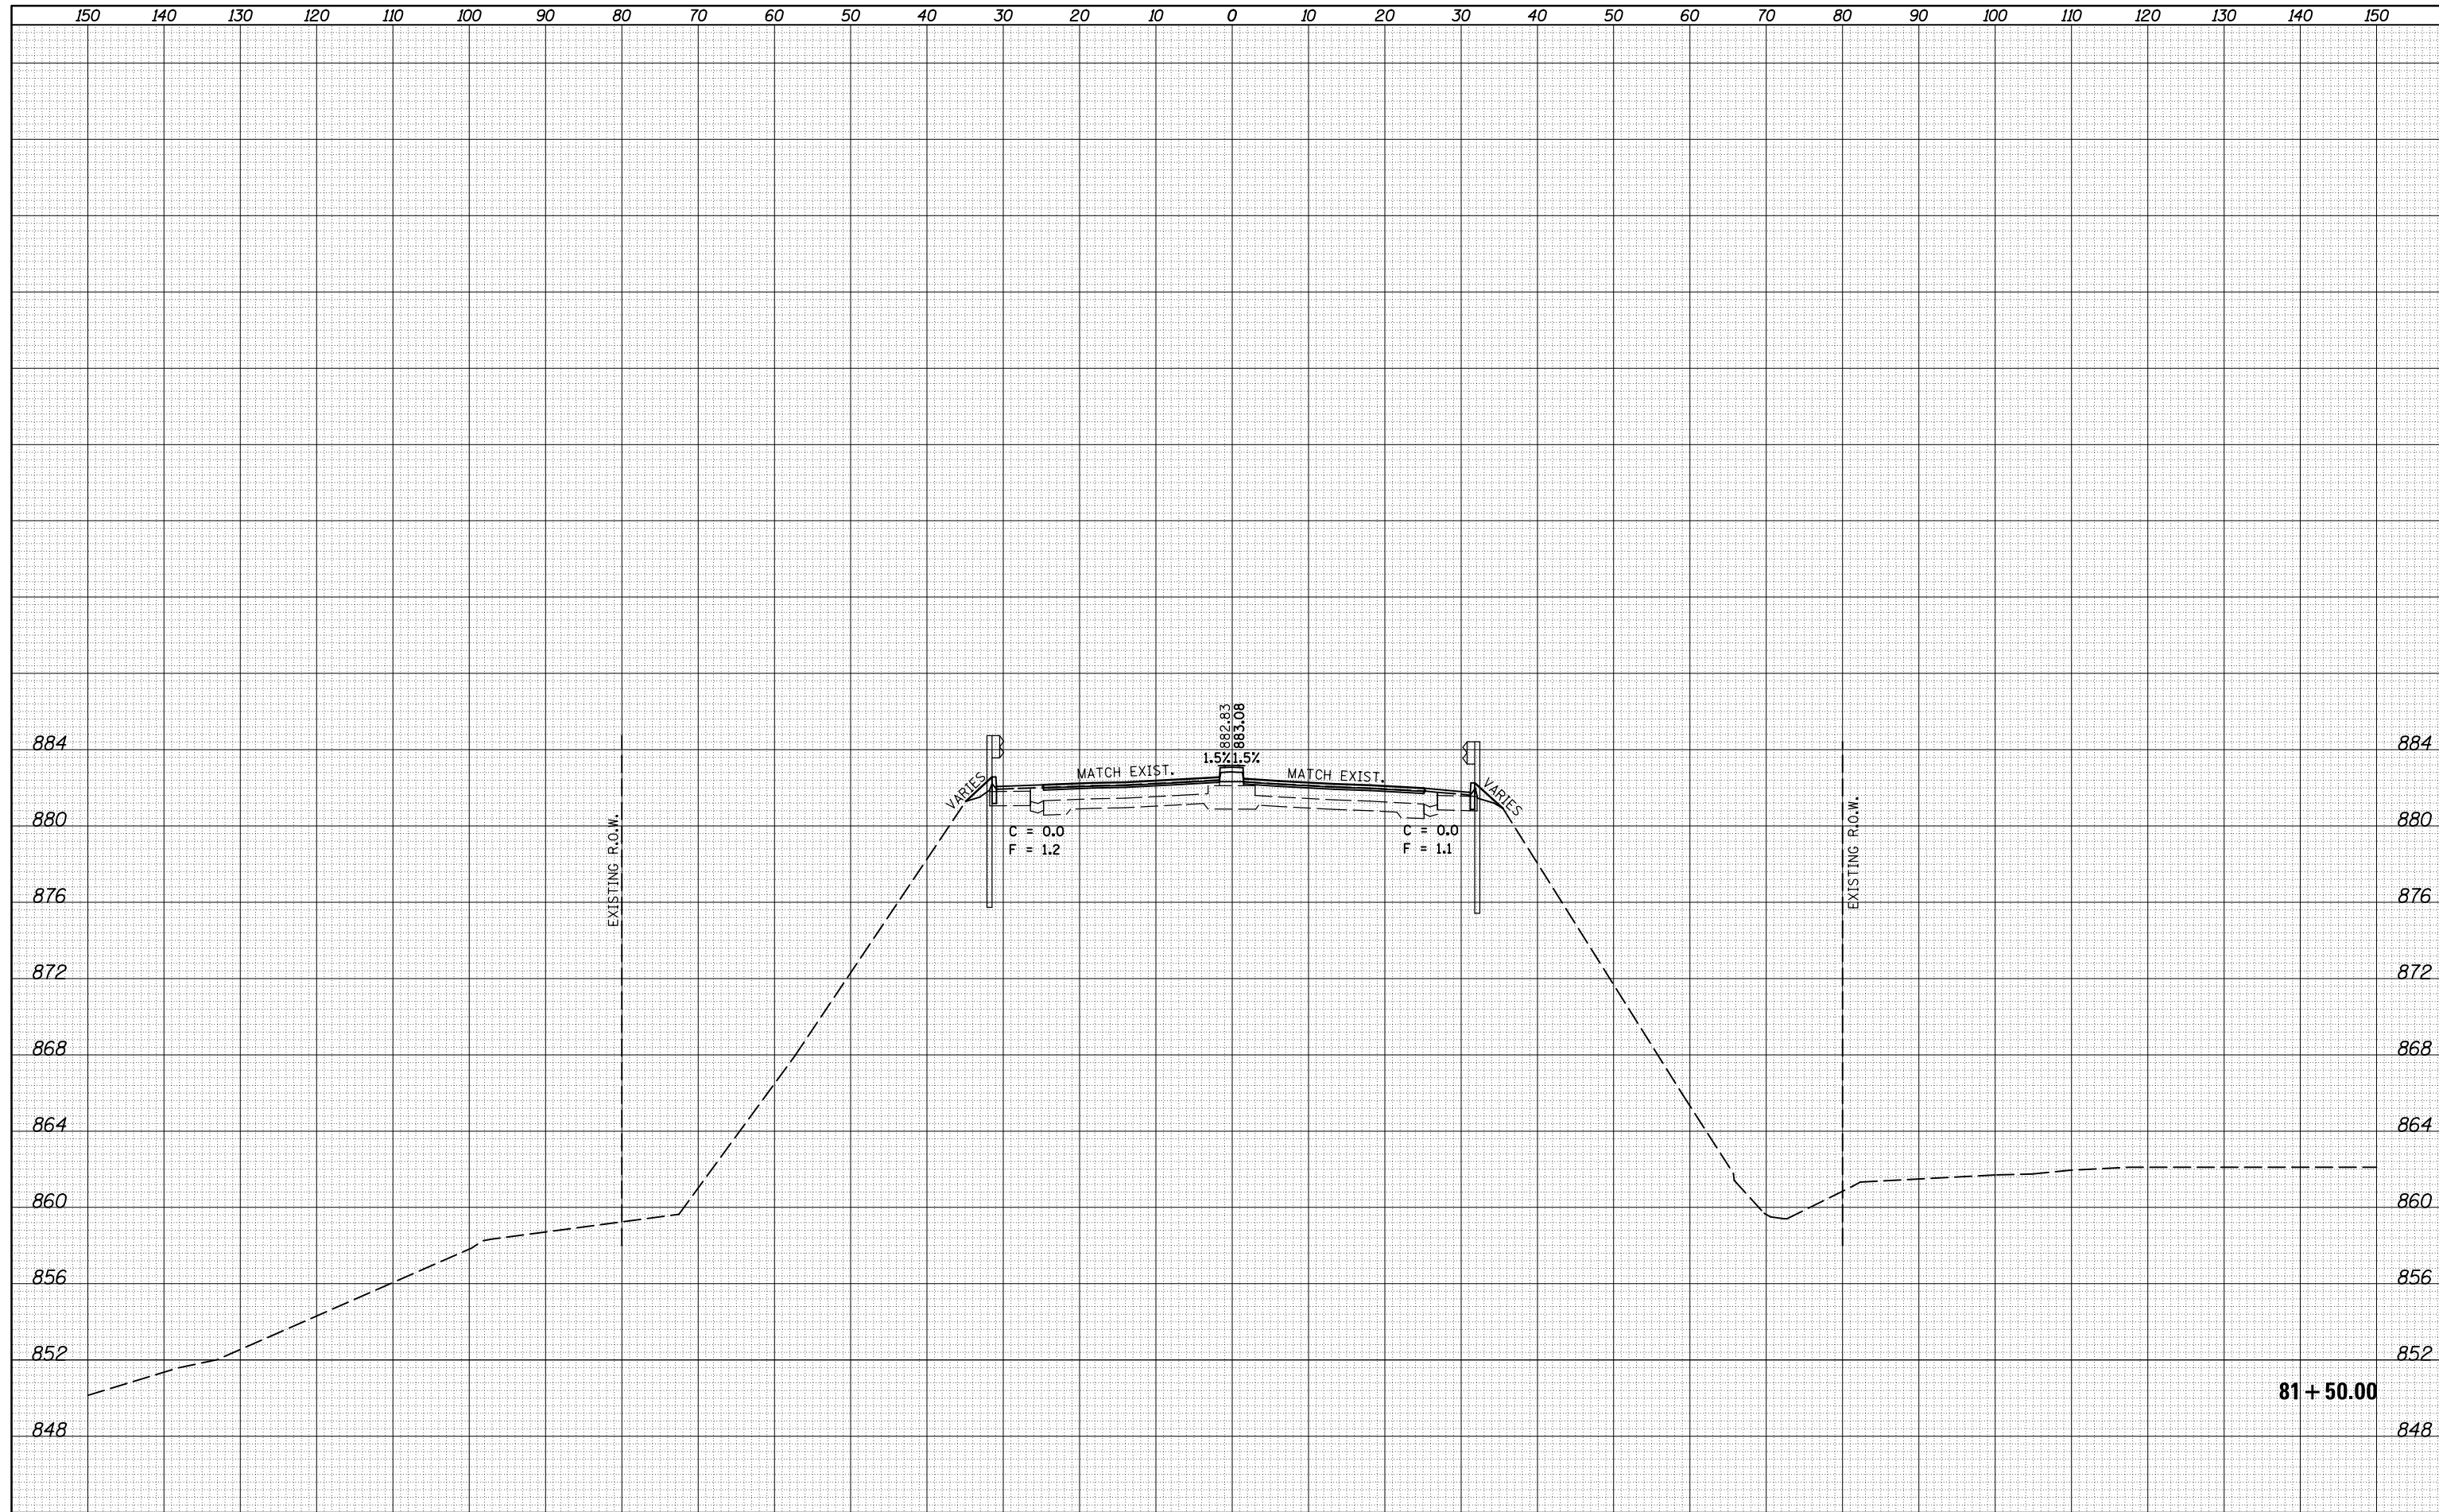

FILE NAME =	USER NAME = dodgems	DESIGNED -	REVISED -	<b>STATE OF ILLINOIS</b> <b>DEPARTMENT OF TRANSPORTATION</b>	<b>CROSS SECTION SHEETS</b> <b>FAP 704 (I-55 BUS)</b>			F.A.P. RTE.	SECTION	COUNTY	TOTAL SHEETS	SHEET NO.
ca:\pw_work\pido\tdodgems\d0267571\0570838-sh-XS_155BUS.dgn	DRAWN -	REVISED -	704					(57-7)RS-1 & 1RS-3	McLean	273	238	
*MODELNAME*	PLLOT SCALE = 20.0000' / in.	CHECKED -	REVISED -		SCALE:	SHEET 47 OF 58 SHEETS	STA. 81+50.00 TO STA. 81+50.00	CONTRACT NO. 70838		ILLINOIS FED. AID PROJECT		
	PLLOT DATE = 6/11/2014	DATE -	REVISED -									