


DATE	
BY	
FINAL SURVEY NO.	
SURVEYED PLOTTED	
TEMPLATE AREAS CHECKED	
NOTE BOOK AREAS CHECKED	

DATE	
BY	
ORIGINAL SURVEY NO.	
SURVEYED PLOTTED	
TEMPLATE AREAS CHECKED	
NOTE BOOK AREAS CHECKED	

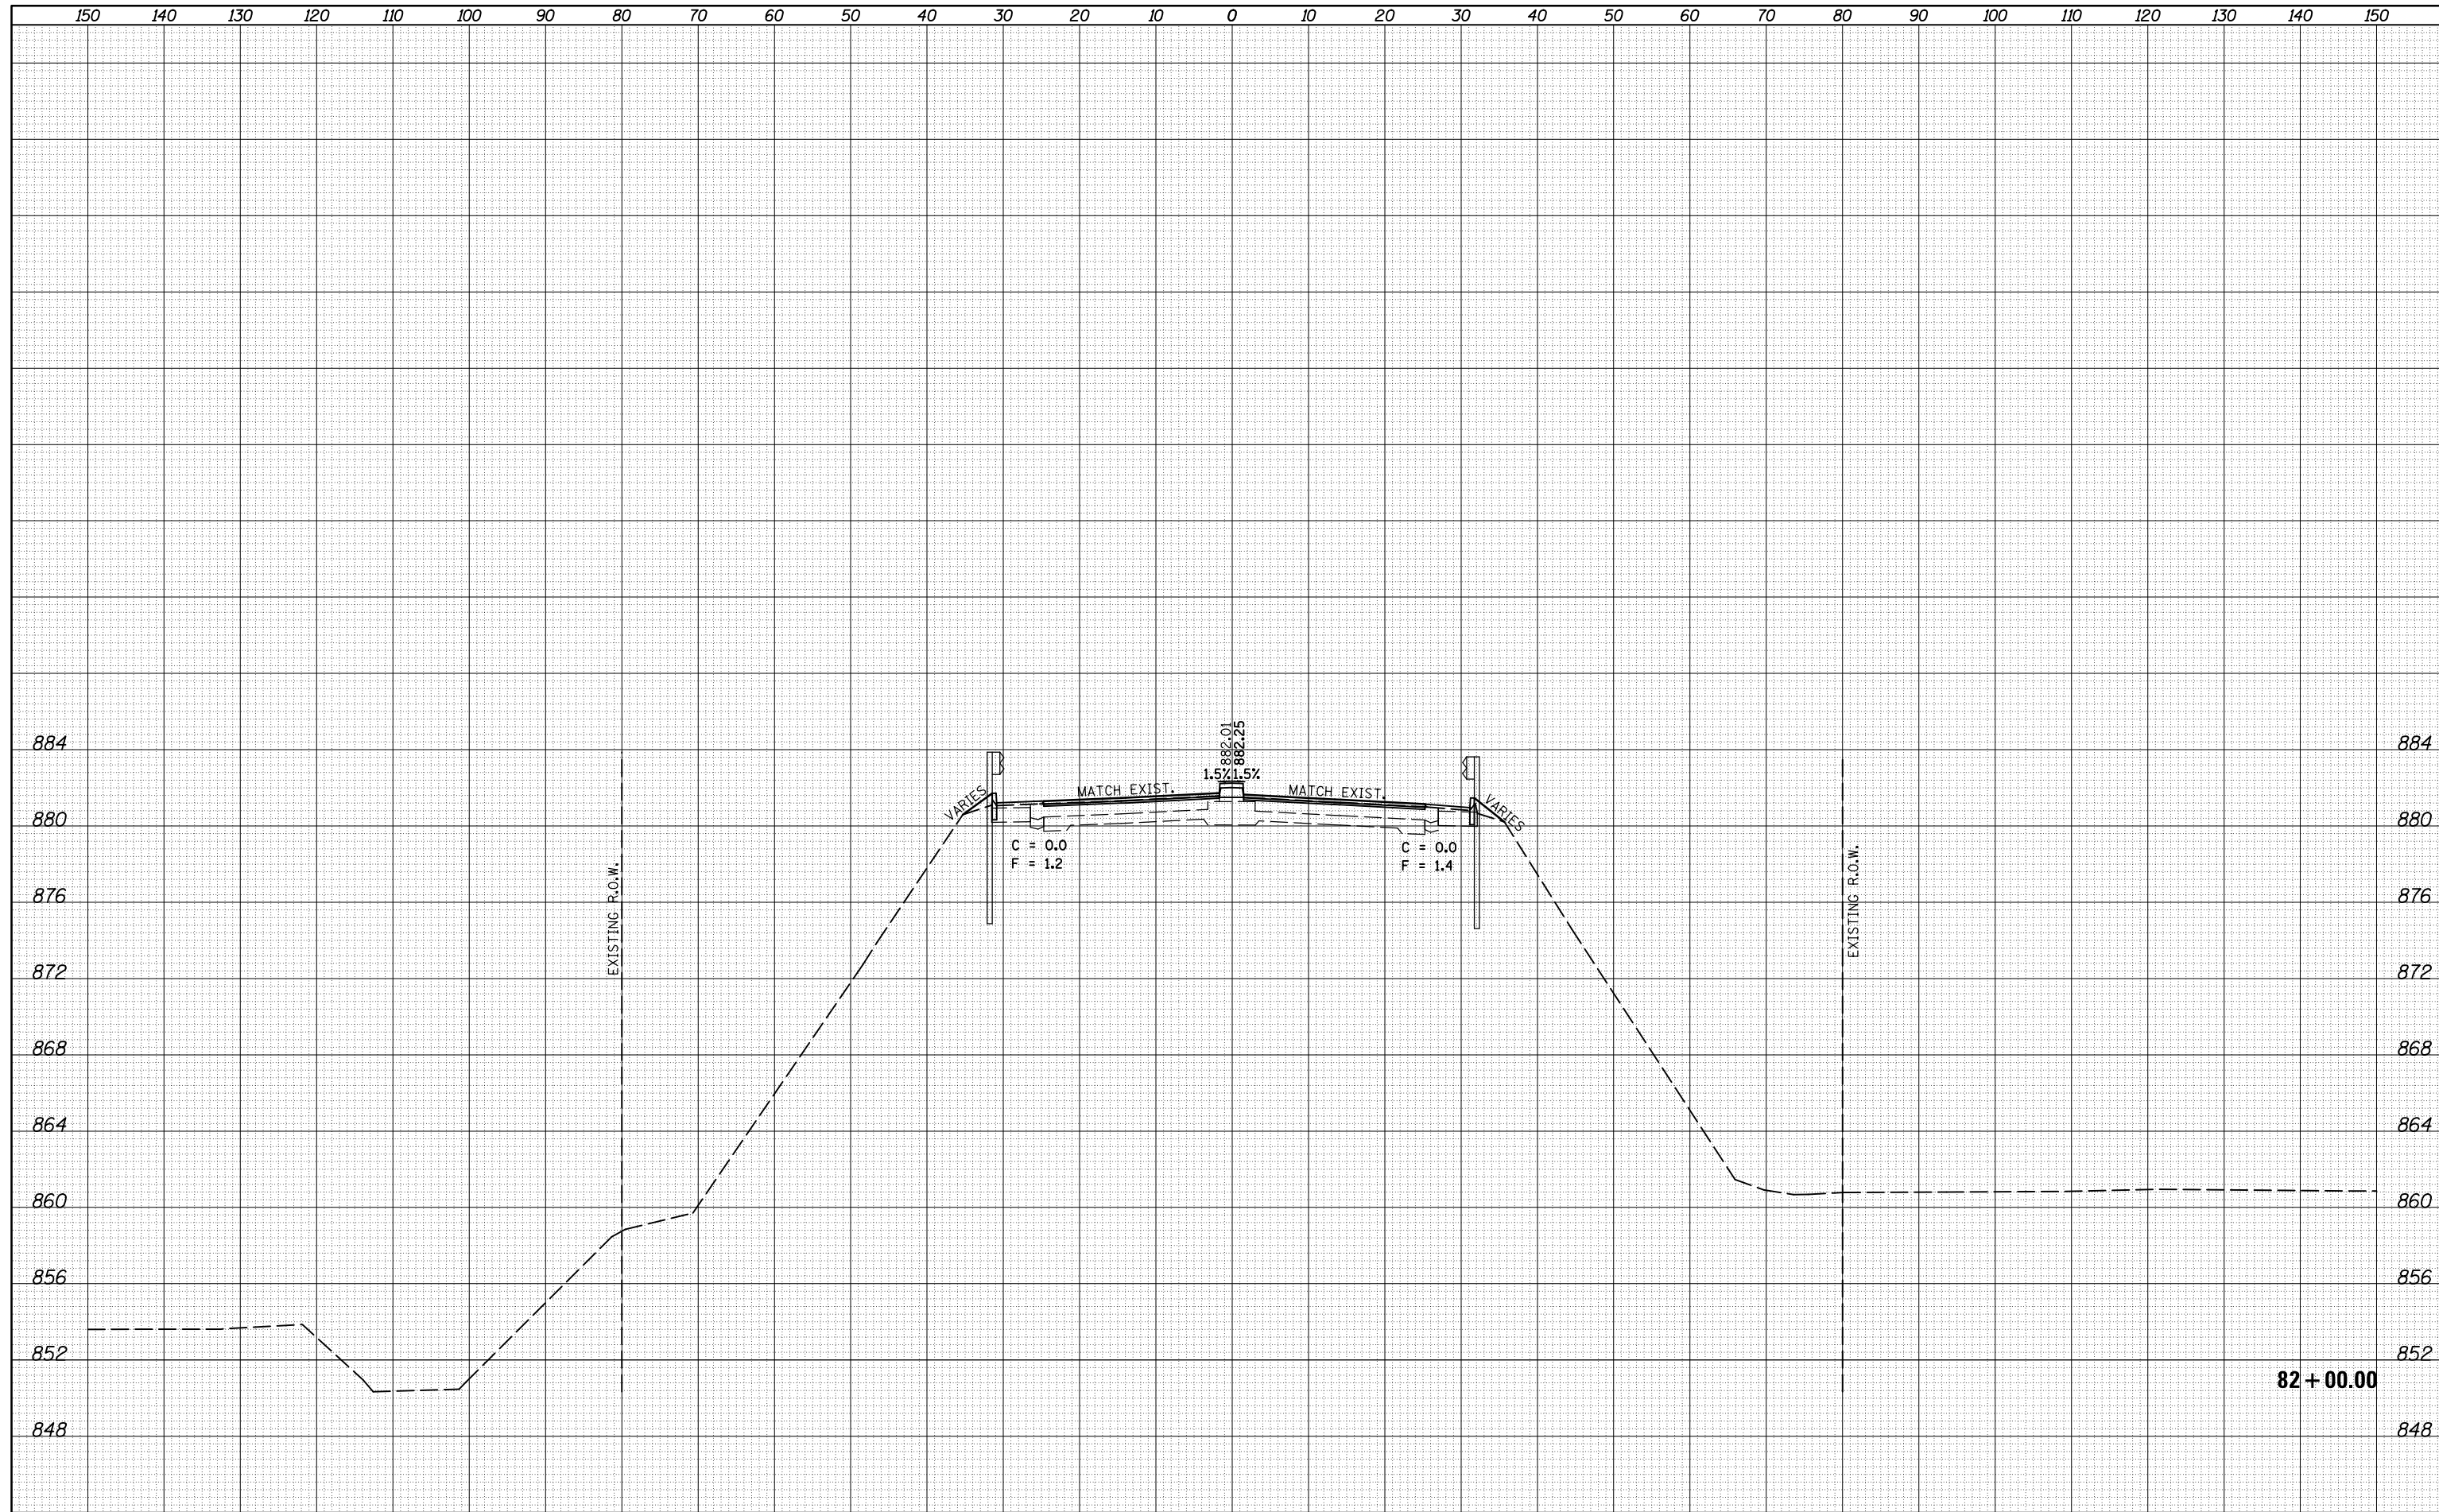

FILE NAME -	USER NAME - dodgems	DESIGNED -	REVISÉ -	STATE OF ILLINOIS DEPARTMENT OF TRANSPORTATION	CROSS SECTION SHEETS FAP 704 (I-55 BUS)			F.A.P. RTE.	SECTION	COUNTY	TOTAL SHEETS	SHEET NO.
es:\pw_work\pido\tdodgems\d0267571\0570838-sh-XS_155BUS.dgn	PLOT SCALE - 20.0000' / in.	DRAWN -	REVISÉ -					704	(57-7)RS-1 & 1RS-3	McLean	273	239
MODELNAME	PLOT DATE - 6/11/2014	CHECKED -	REVISÉ -		SCALE: SHEET 48 OF 58 SHEETS STA. 82+00.00 TO STA. 82+00.00			CONTRACT NO. 70838				
		DATE -	REVISÉ -		ILLINOIS FED. AID PROJECT							