


DATE	
BY	
FINAL SURVEY	SURVEYED
NOTE BOOK	PLOTTED
NO.	TEMPLATE
	AREAS CHECKED
	AREAS CHECKED

DATE	
BY	
ORIGINAL SURVEY	SURVEYED
NOTE BOOK	PLOTTED
NO.	TEMPLATE
	AREAS CHECKED
	AREAS CHECKED

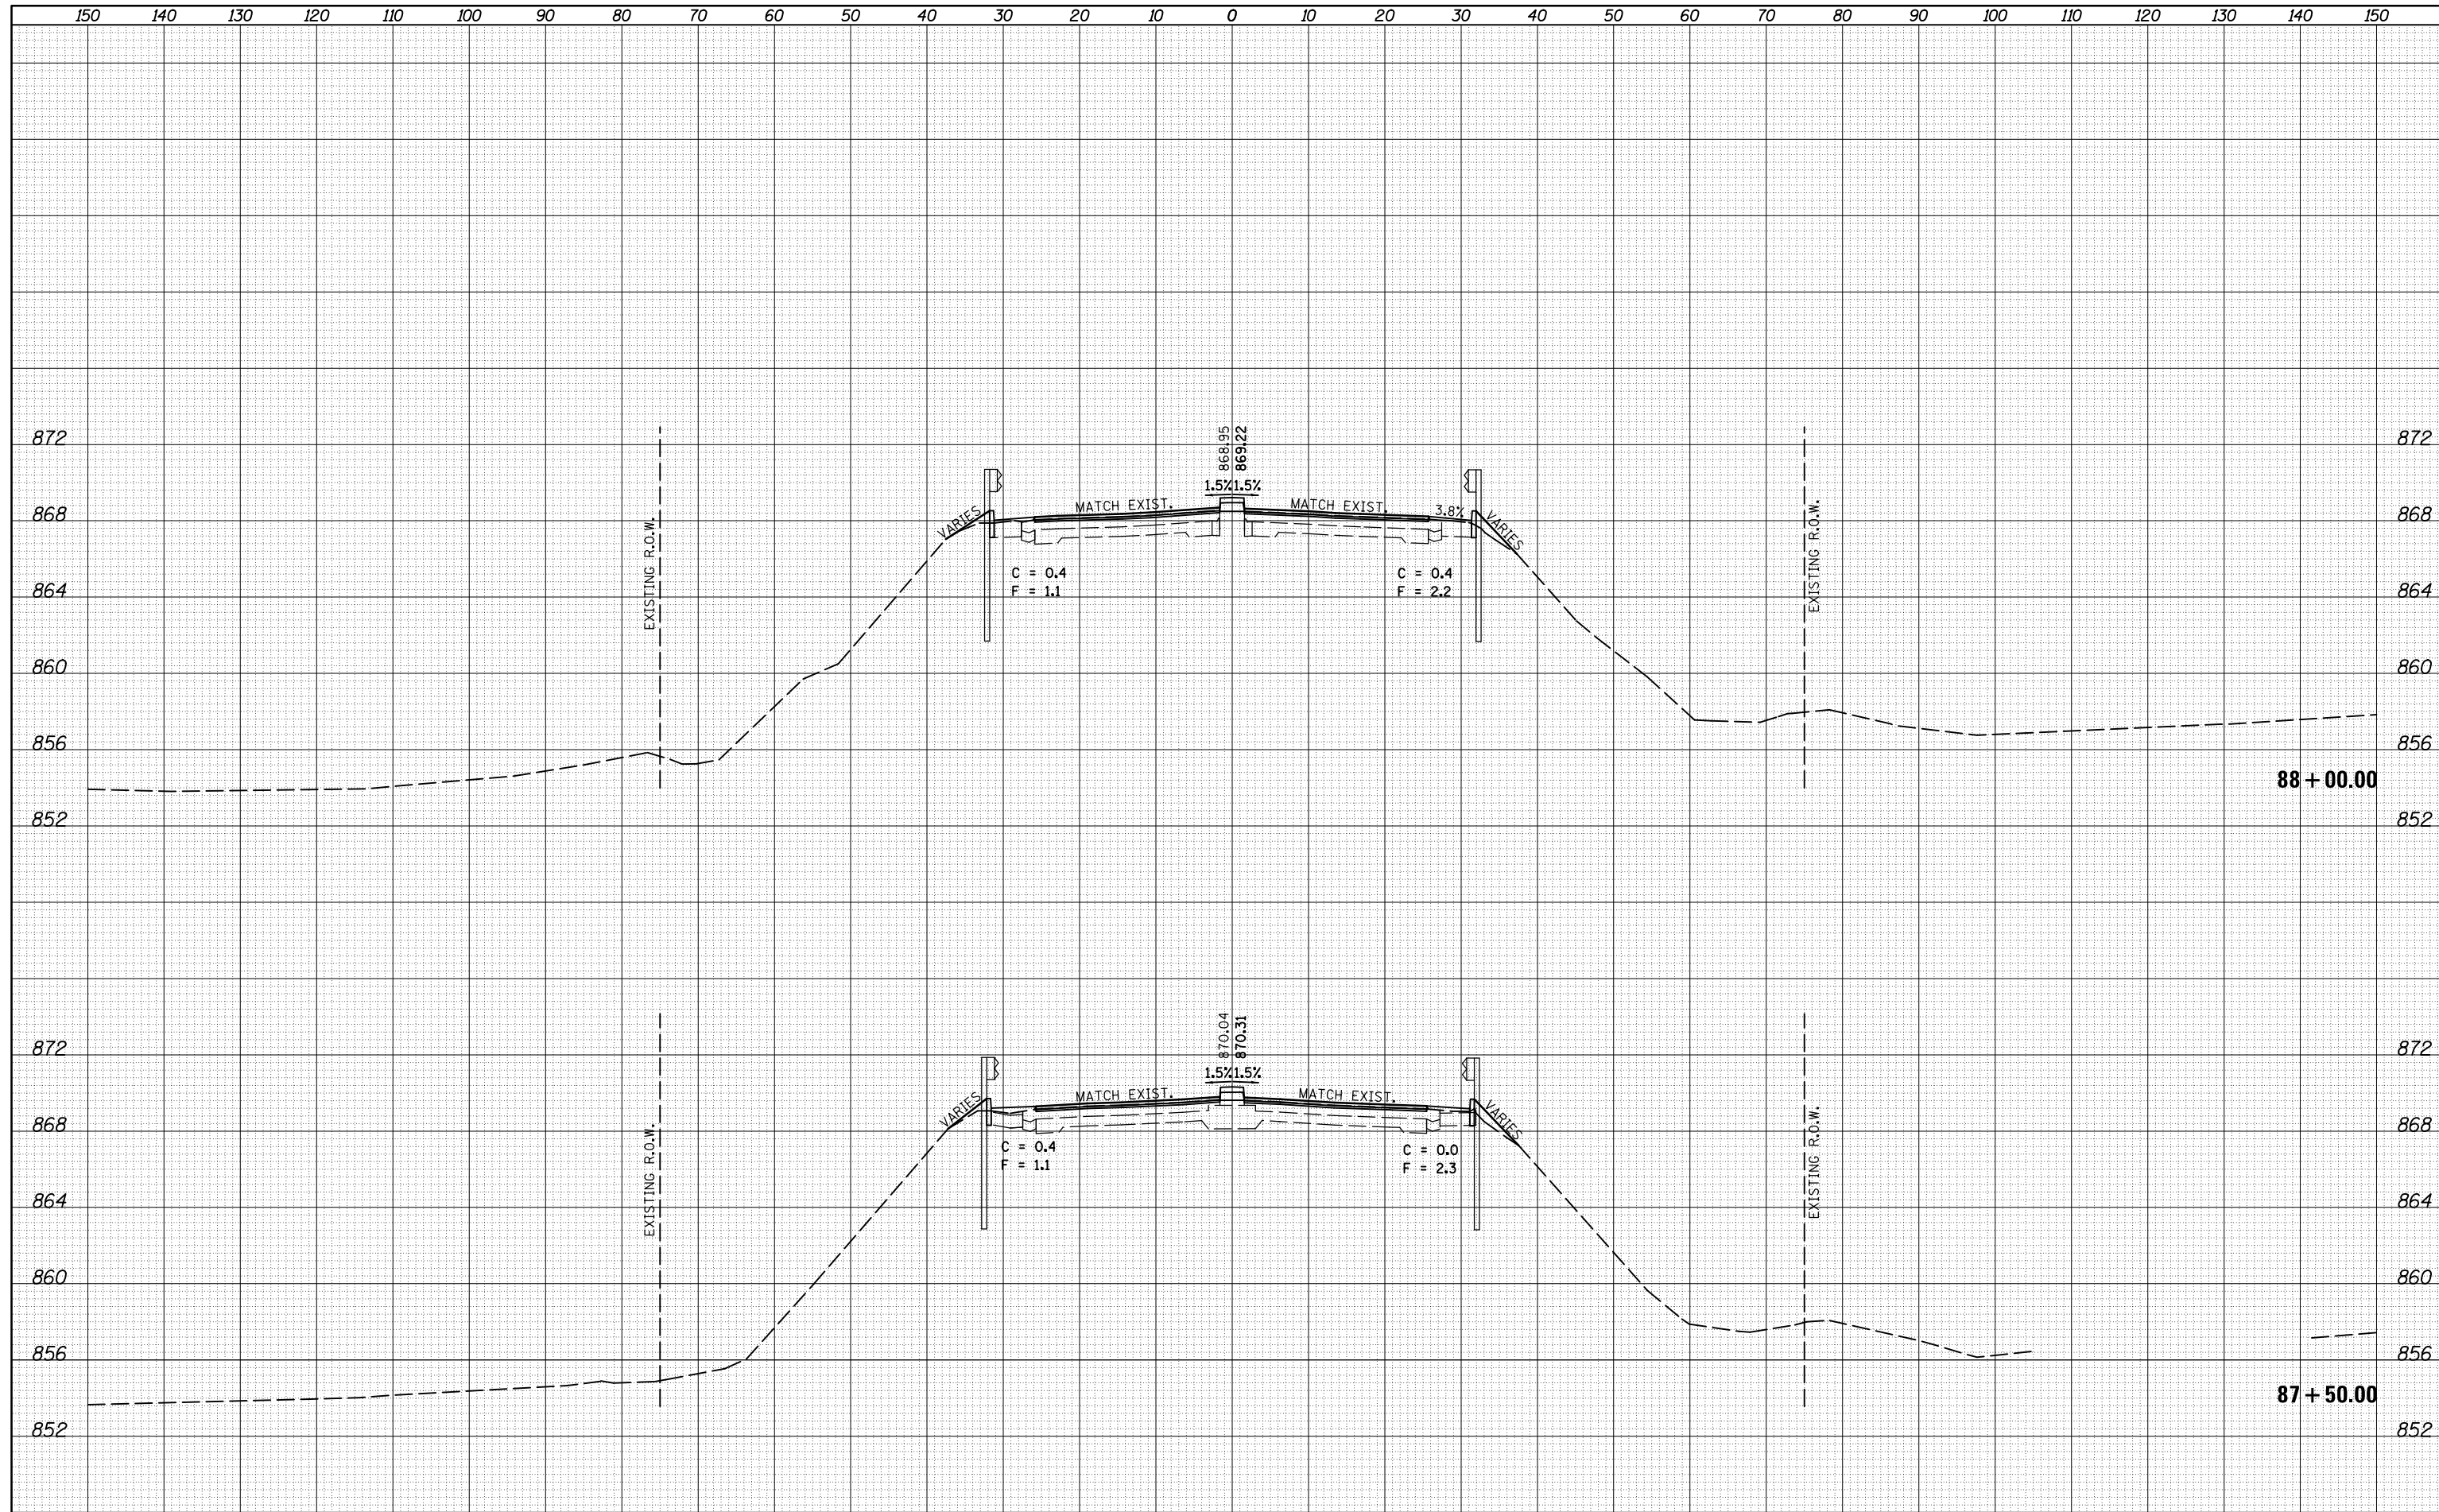

FILE NAME -	USER NAME - dodgems	DESIGNED -	REVISIED -	STATE OF ILLINOIS DEPARTMENT OF TRANSPORTATION	CROSS SECTION SHEETS FAP 704 (I-55 BUS)			F.A.P. RTE.	SECTION	COUNTY	TOTAL SHEETS	SHEET NO.
c:\pw\work\p\dot\dodgems\d0267571\0570838-sh-XS_155BUS.dgn	DRAWN -	REVISIED -	704					(57-7)RS-1 & 1RS-3	McLean	273	247	
PLOT SCALE - 20.0000' / in.	CHECKED -	REVISIED -	CONTRACT NO. 70838									
MODELNAME	DATE -	REVISIED -	ILLINOIS FED. AID PROJECT									
				SCALE:	SHEET 56 OF 58 SHEETS			STA. 87+50.00 TO STA. 88+00.00				