


DATE	
BY	
FINAL SURVEY NO.	
SURVEYED PLOTTED	
NOTE BOOK AREAS CHECKED	
TEMPLATE AREAS CHECKED	

DATE	
BY	
ORIGINAL SURVEY NO.	
SURVEYED PLOTTED	
NOTE BOOK AREAS CHECKED	
TEMPLATE AREAS CHECKED	

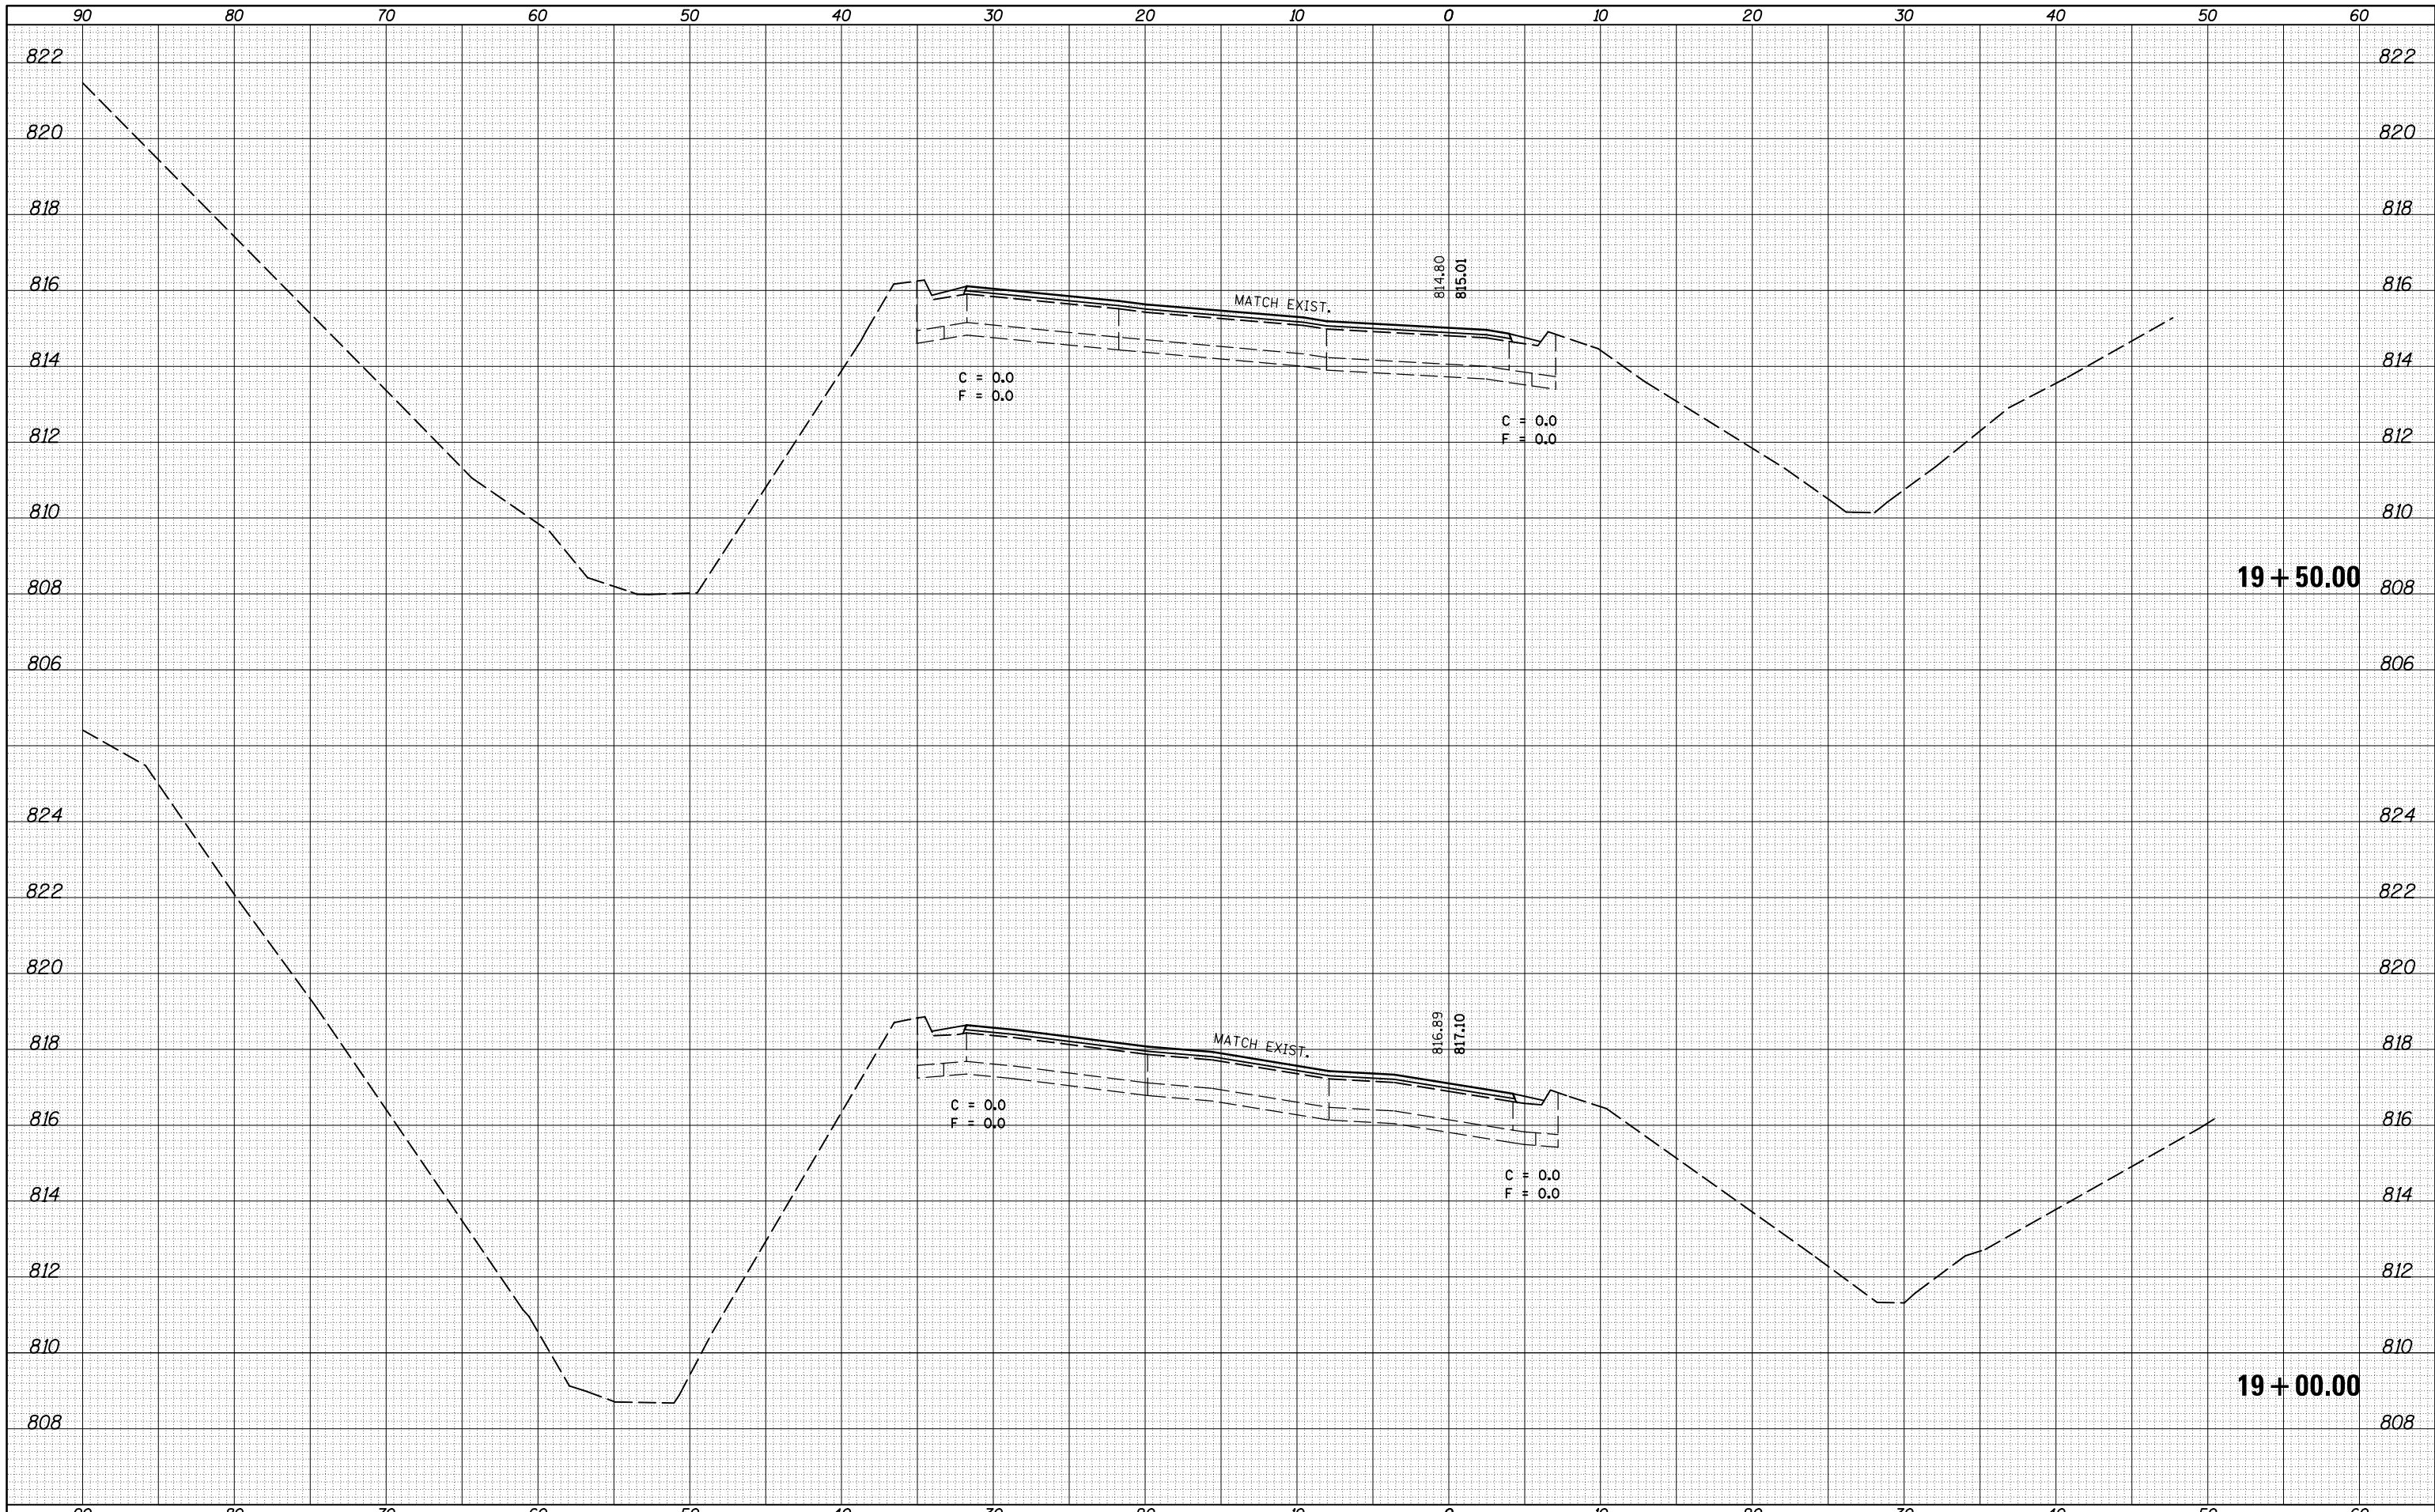

FILE NAME =	USER NAME = dodgems	DESIGNED -	REVISED -
c:\pw_work\pwt\dot\dodgems\d0267571\0570838-sh-XS-NE_Ramp.dgn		DRAWN -	REVISED -
		CHECKED -	REVISED -
MODELNAME	PLOT DATE = 6/11/2014	DATE -	REVISED -

**STATE OF ILLINOIS
DEPARTMENT OF TRANSPORTATION**

**CROSS SECTION SHEETS
NE RAMP**

SCALE: SHEET 3 OF 6 SHEETS STA. 19+00.00 TO STA. 19+50.00

F.A.P. RTE.	SECTION	COUNTY	TOTAL SHEETS	SHEET NO.
704	(57-7)RS-1 & 1RS-3	McLean	273	252
CONTRACT NO. 70838			ILLINOIS FED. AID PROJECT	